
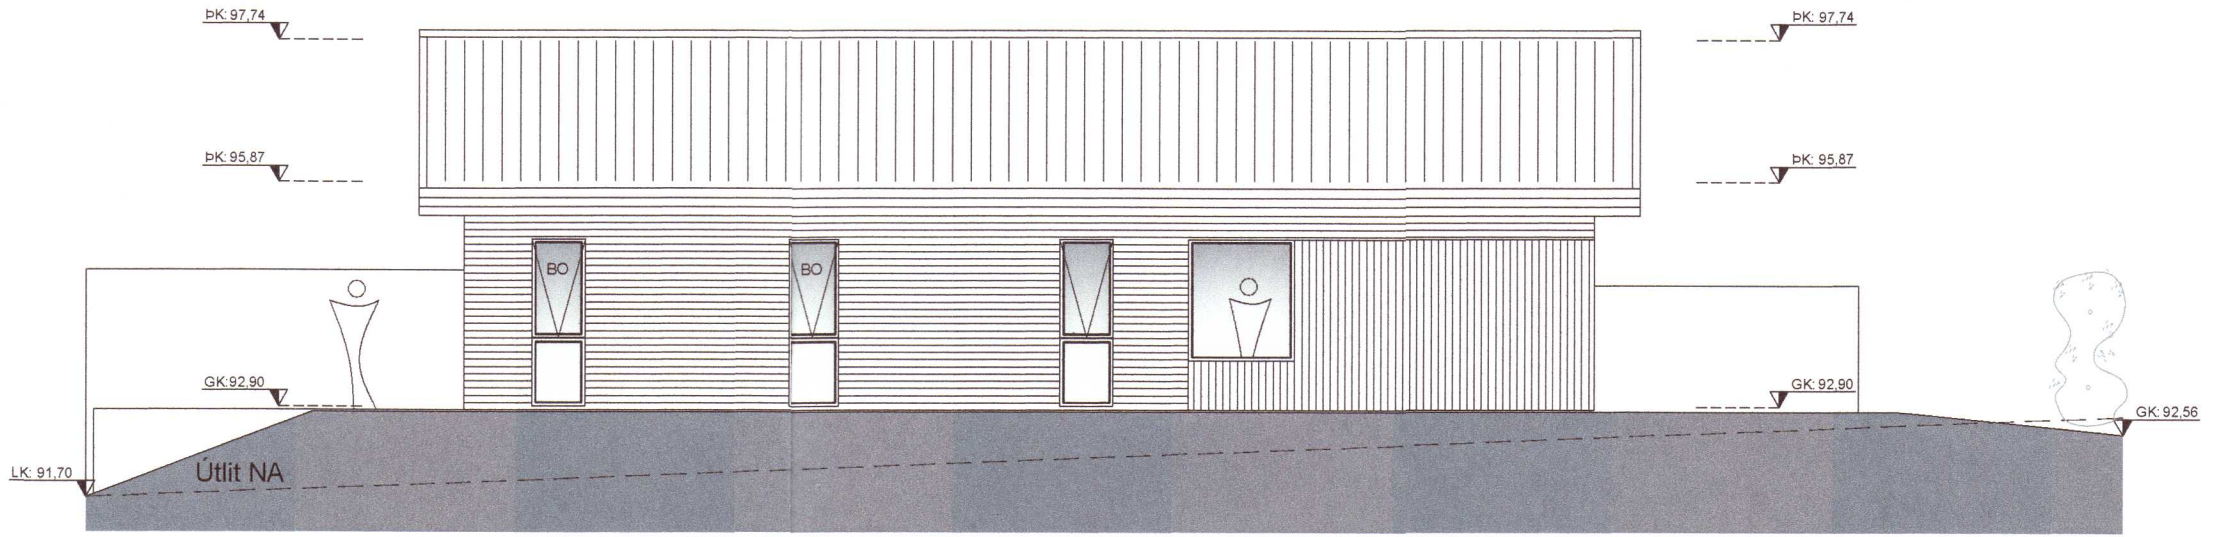
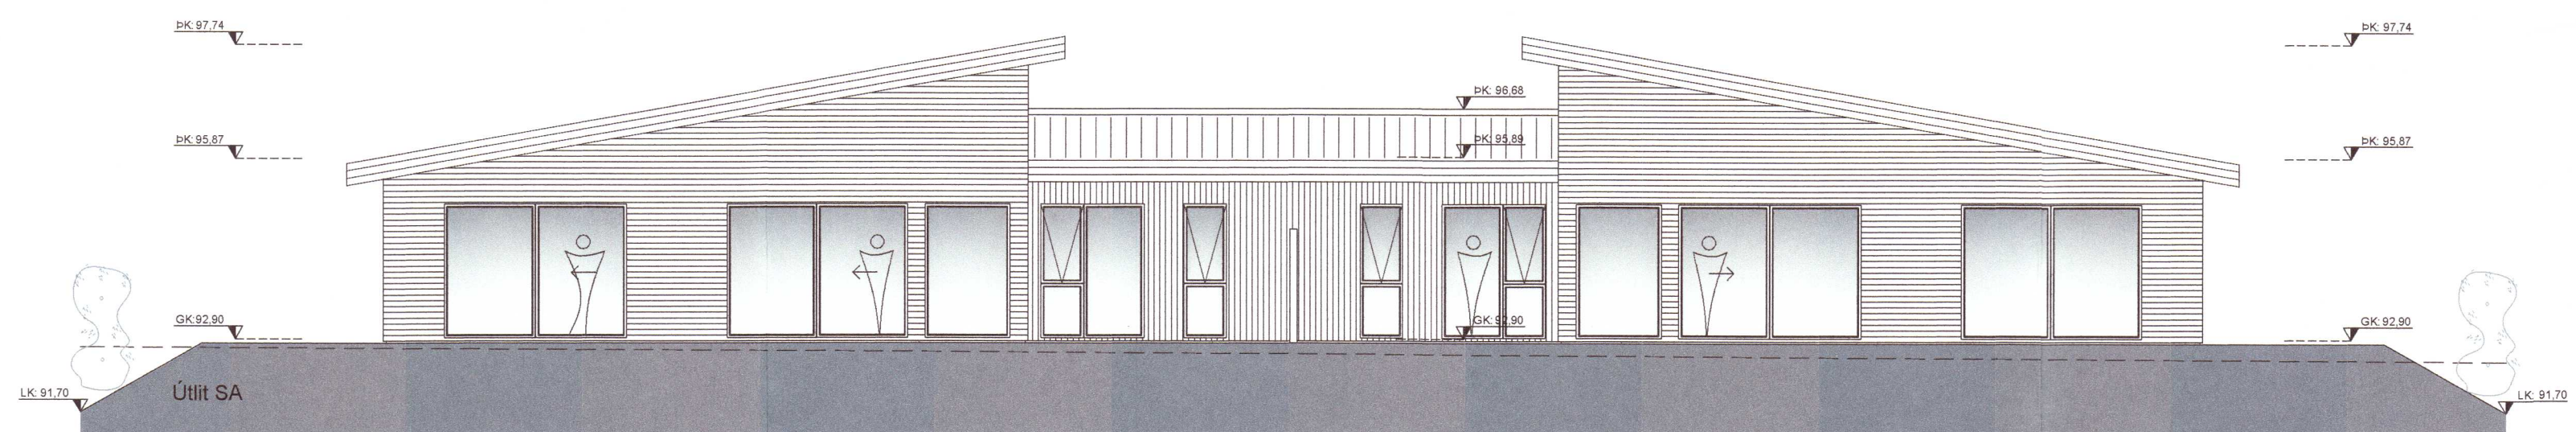
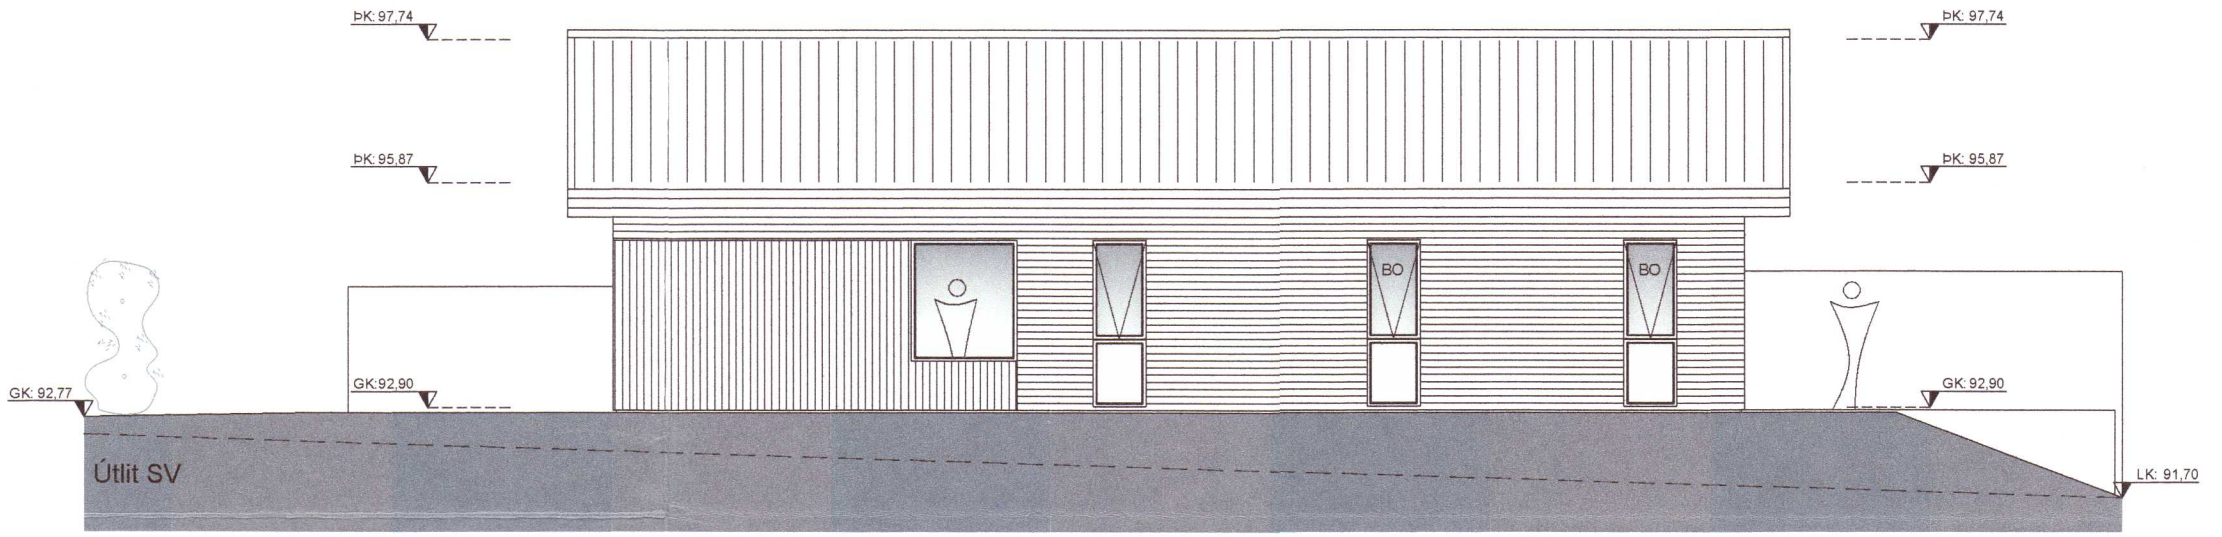


Umhverfs- og tæknisvið Uppsveita  
**Sampykkt**  
 05. maí 2021  
*David Finnsen*  
 Byggingarfulltrúi

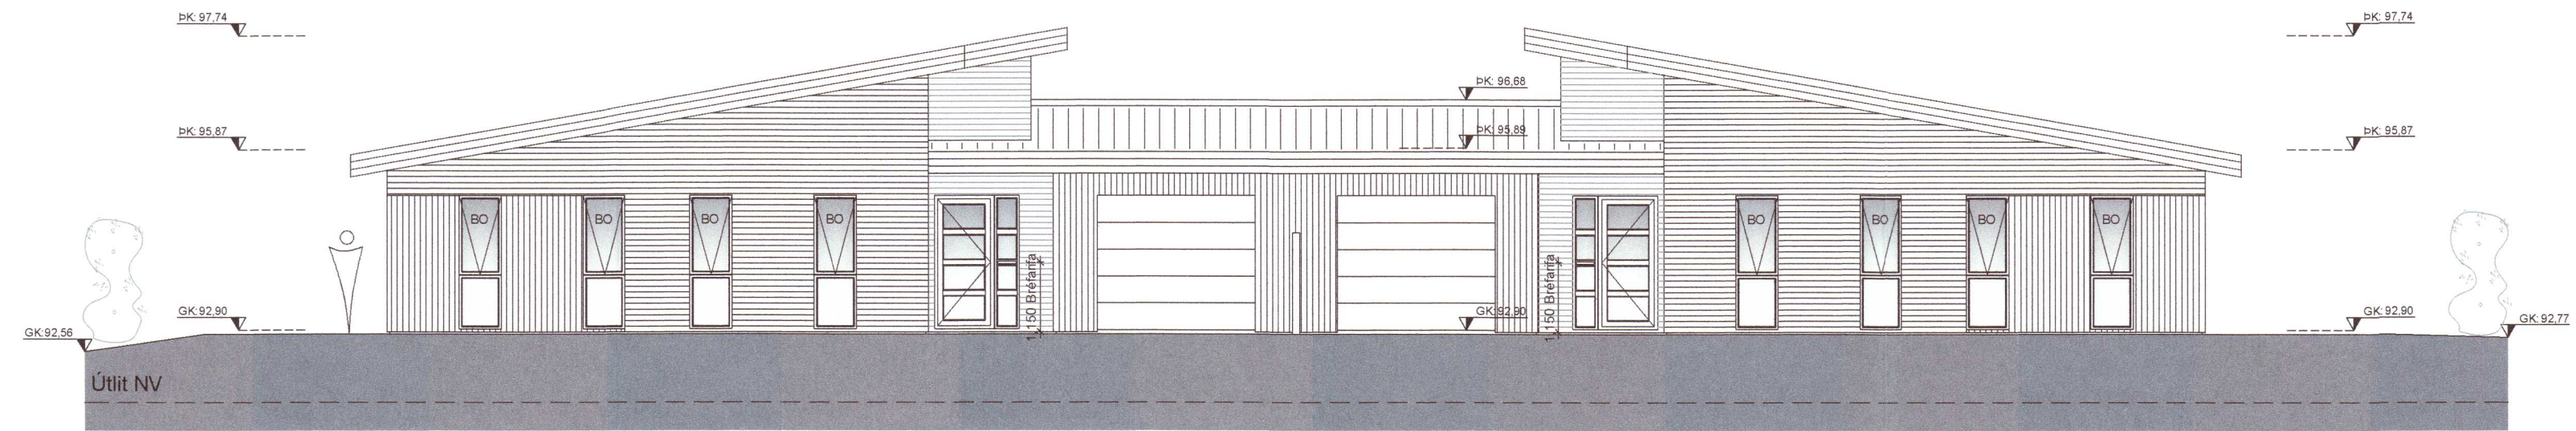

20211588

Dags	Breytingar	Nafn

Brekkuholt 7 Reykholt	Teikn nr. 101
Aðalteikningar Útlit	Frumstærð: A1
Dags: 28.03.2021	Mkv: 1:100
Samþ: <i>Arn-Verk ehf.</i>	KT: 140181-4639
Hönnunarstjóri: <i>Arn-Verk ehf.</i>	V.nr: 20.001

**Arn-Verk ehf.**  
 Hönnun og teikning  
 Austurmörk 19, 810 Hveragerði  
 S: 6634619/4611108  
 amaringl@gmail.com