

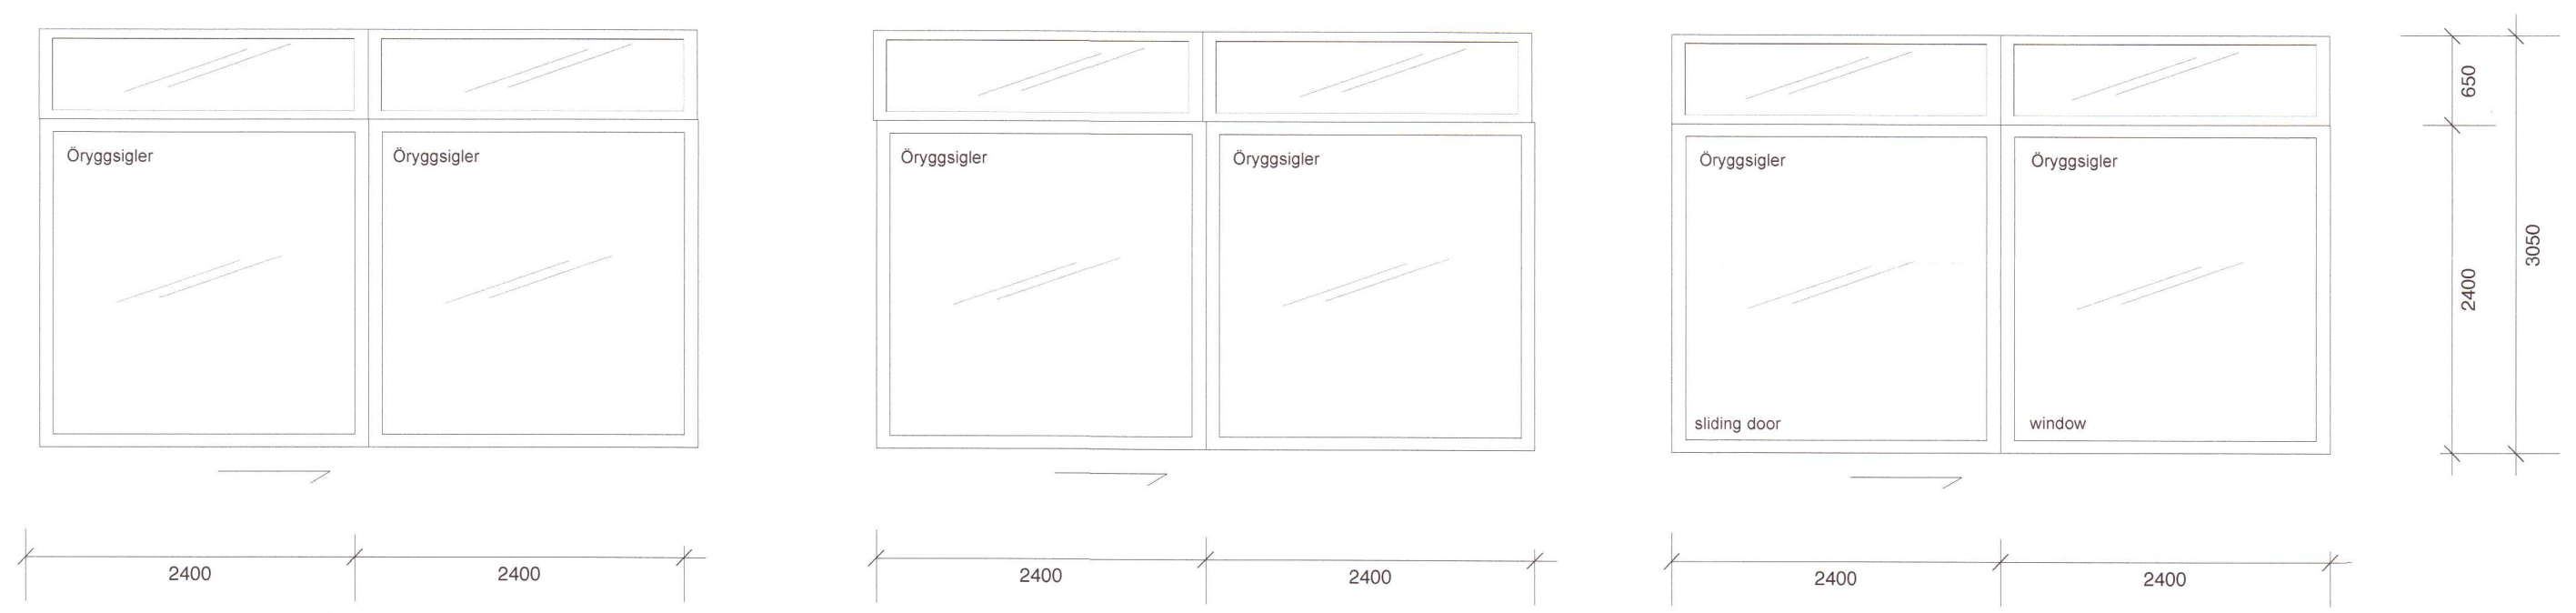
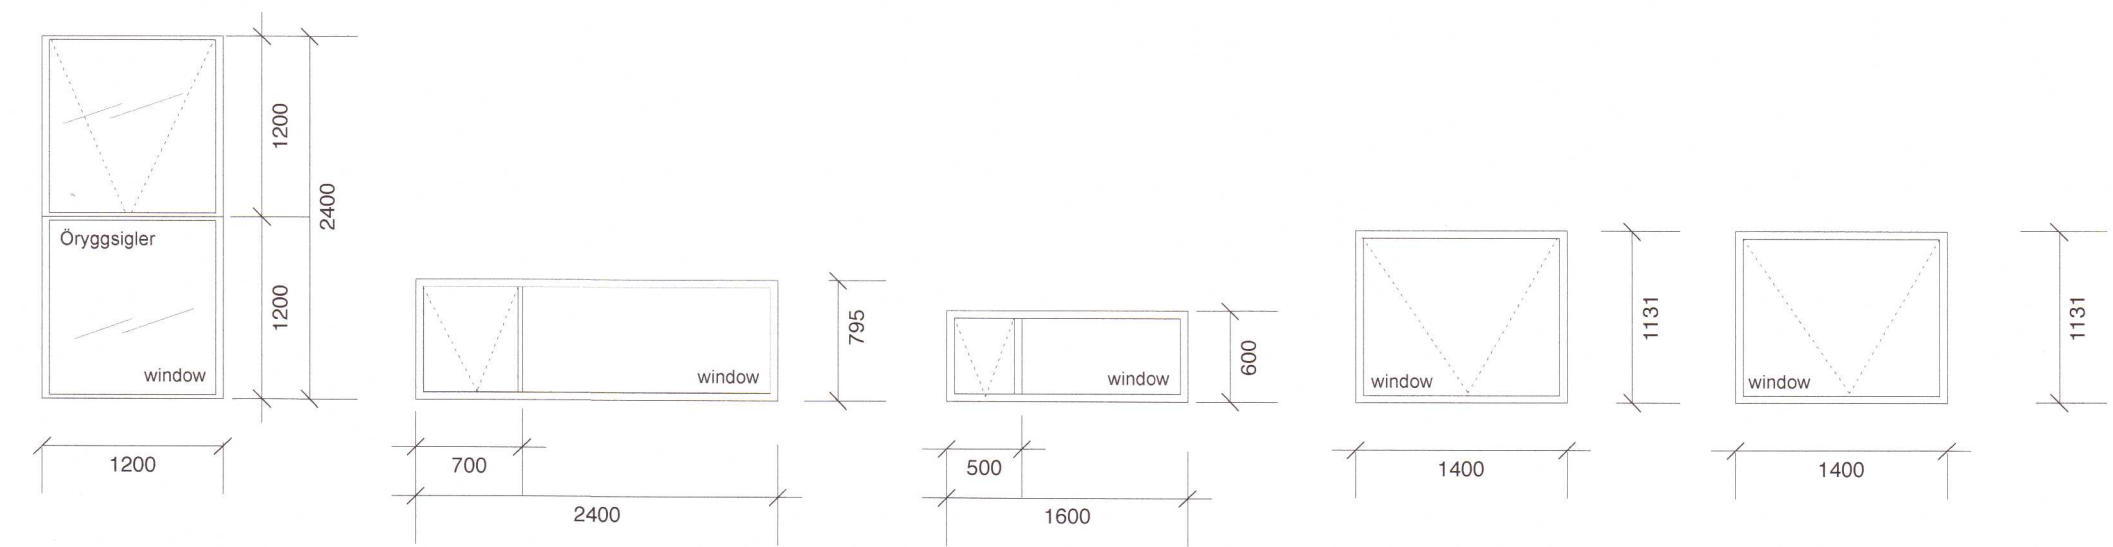


Umhverfis- og tæknisvið Uppsveita  
**Samþykkt**  
 19. maí 2021  
*David Jónsson*  
 Byggingarfulltrúi

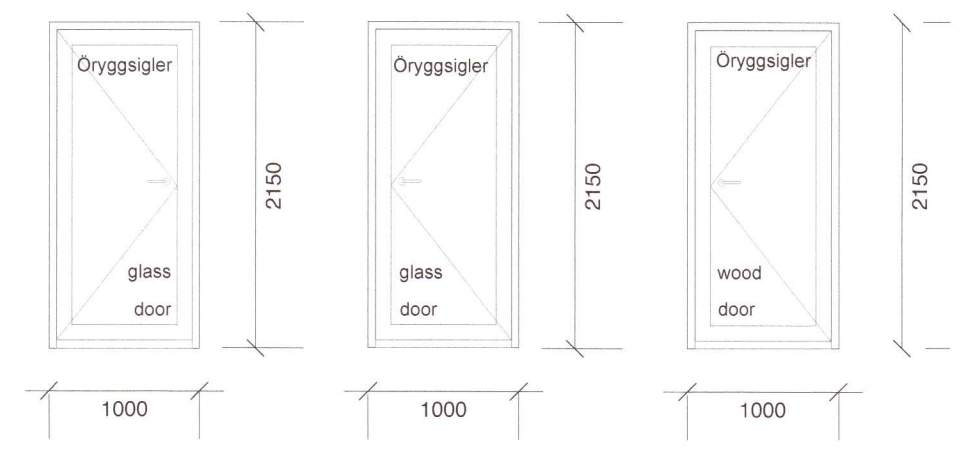

**1** GLUGGATEIKNING ADALHÚS  
 1:50

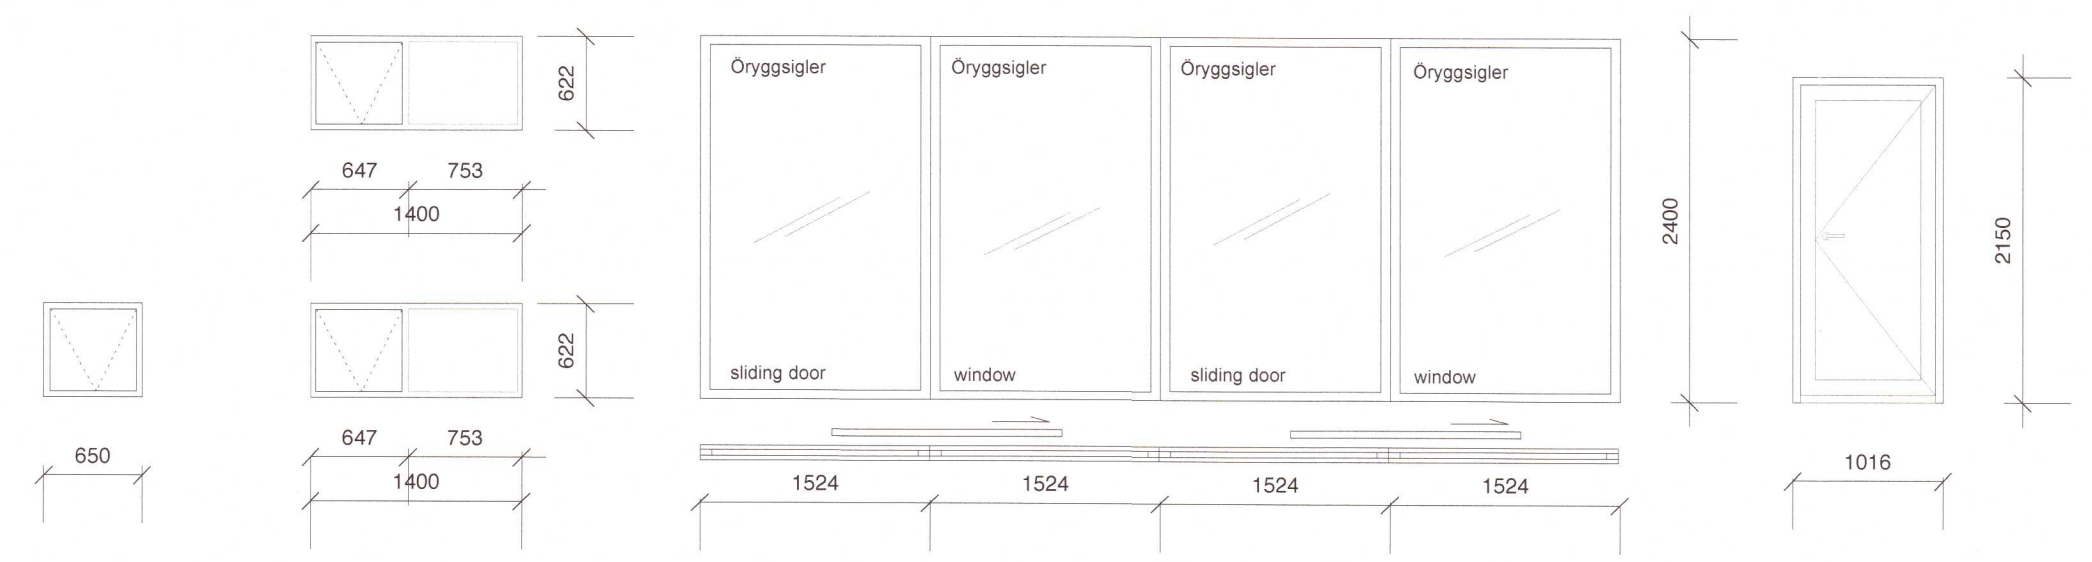

**2** GLUGGATEIKNING GESTAHÚS  
 1:50

Breytingar:  
 1.  
 2.

20211761

hönnunartjóri: Guðjón P. Sigfússon kt.020162-3099  
 lóð: Skálabrekkugata 18, Bláskógabyggð  
 landnúmer: L197194 Fasteignanúmer: F2297562  
 efni teikningar: gluggateikning

Guðjón P. Sigfússon - Verkfræðingur MSc. KÍ: 020162-3099  
 Hallgrímur Friðgeirsson - innanhússarkitekt f.h. KÍ: 121274-4789

DAGSETNING: 15.02.2021 TEIKNAD AF: HF YPRFARAD AF: HF KVARDI: A2 1:50

VERK NÚMÉR: S18-2021 TEIKNINGA NÚMÉR: A0108