


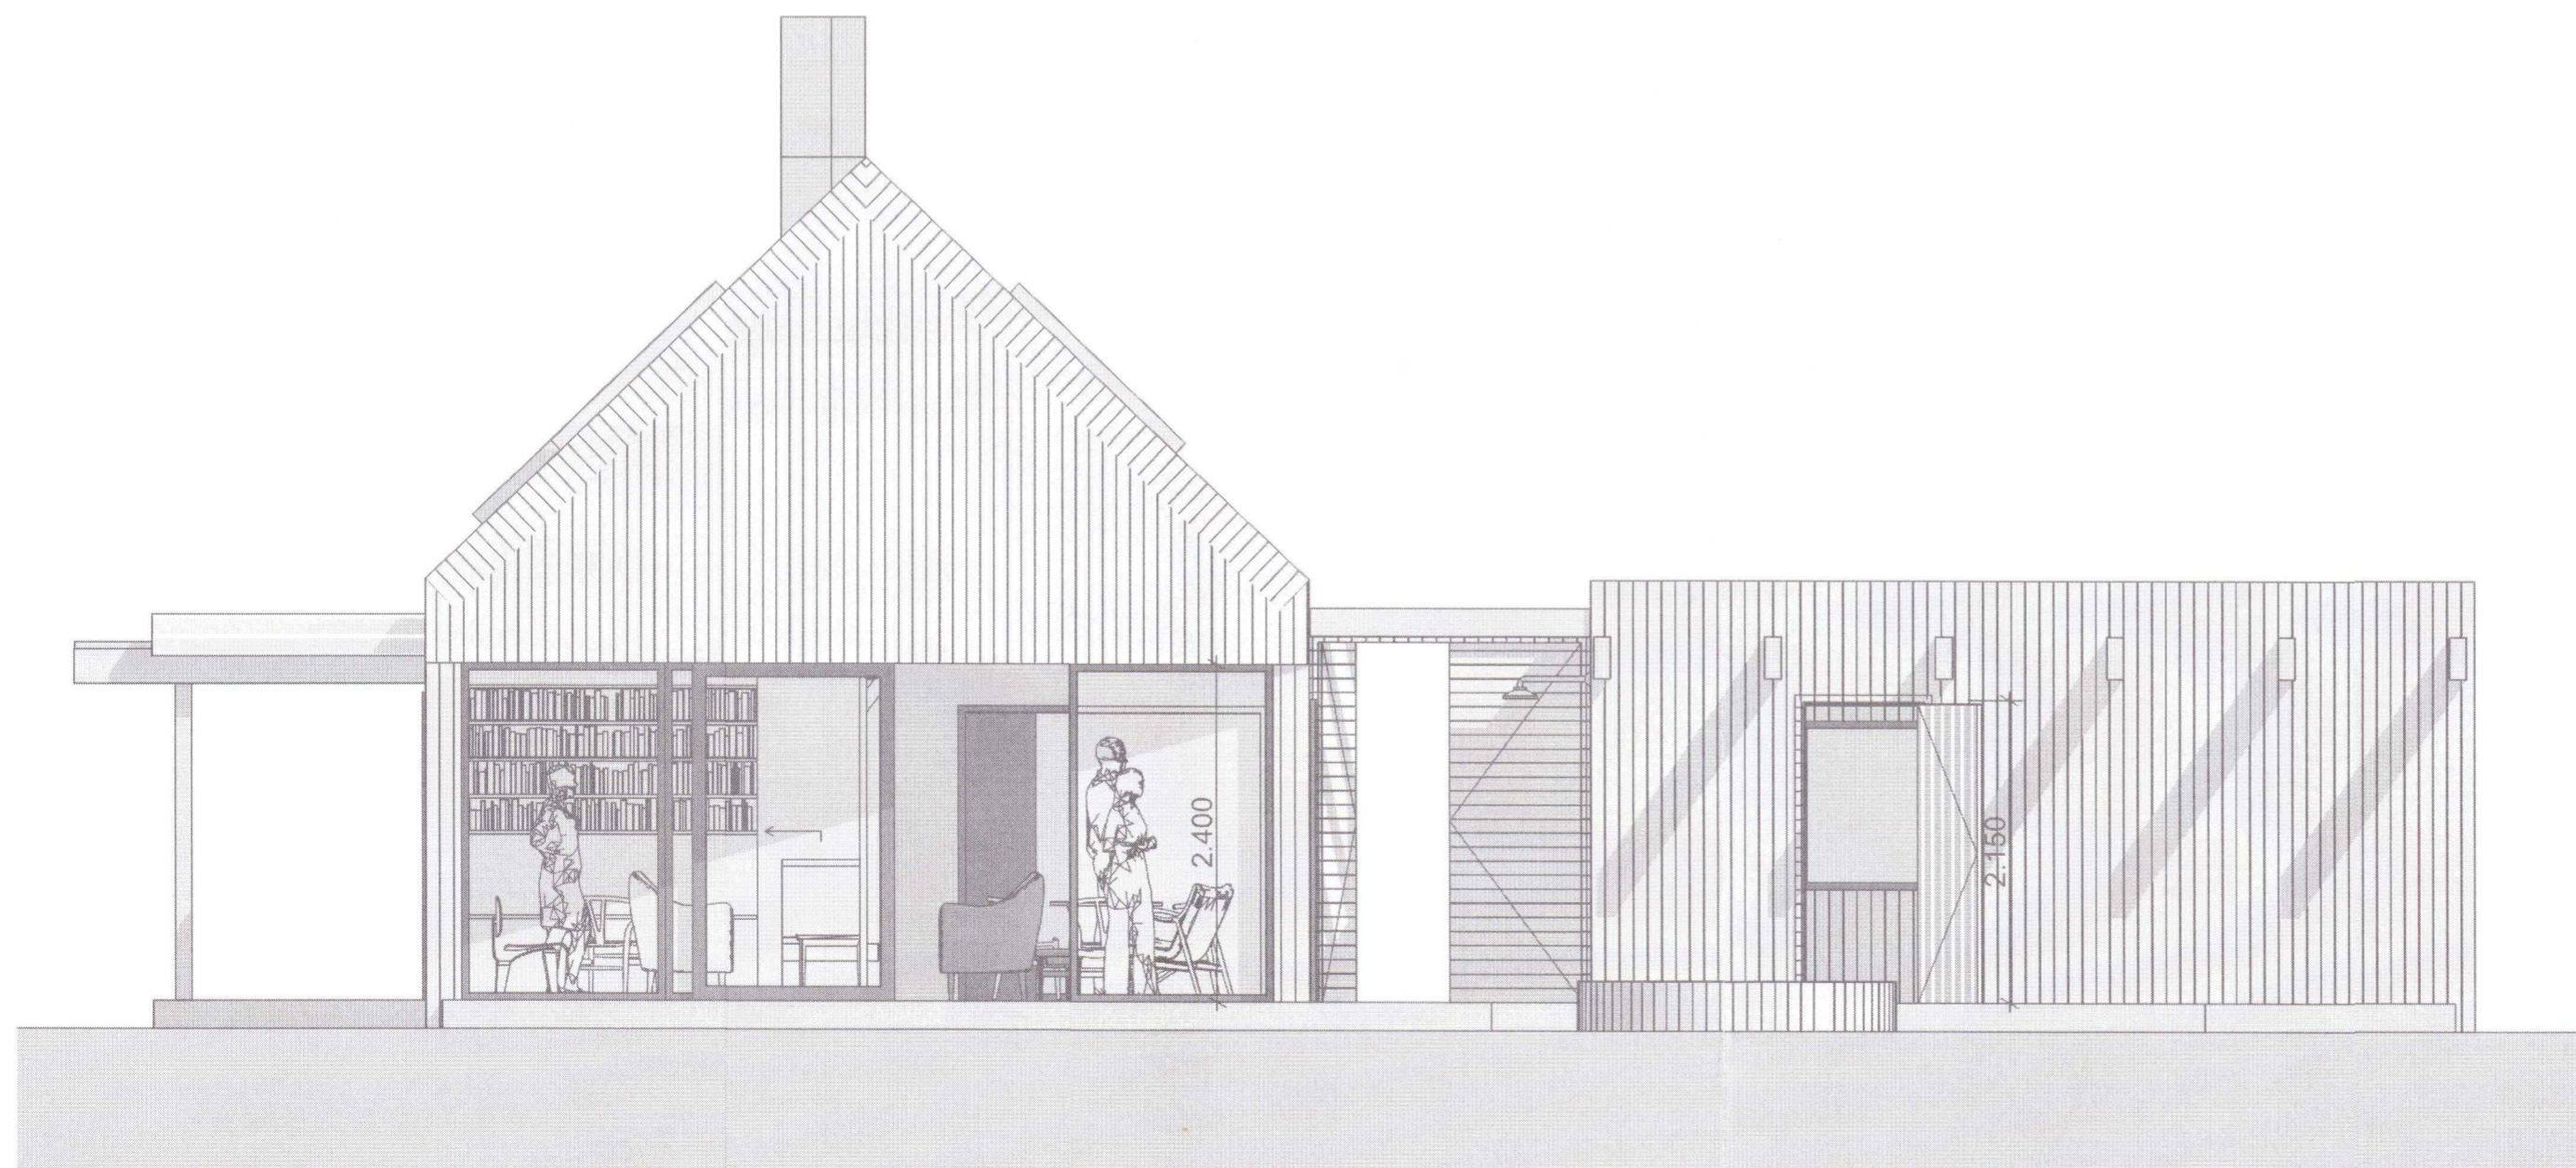

Útlit Suður

1:50



Útlit Vestur

1:50

20211813

Kiðjabeig 100, Kambar Grímsnesi

MKV: 1:50
 Útlit suður / Vestur

BYGGINGARUPPDRA'TTUR **2.01**

[Signature]

DAGS. 28.03.2021

davíð kr. pitt arkitektarfa 101069-5249 dkpitt@simnet.is
 tvíeyki ehf, skilinganes 11, 101 reykjavík f. 896 2490