



SKÝRINGAR :

Varðandi burðarvirki, grindarefni, stærðir og stálstyrkingar
 Sjá teikningar verkfræðings VGS ehf

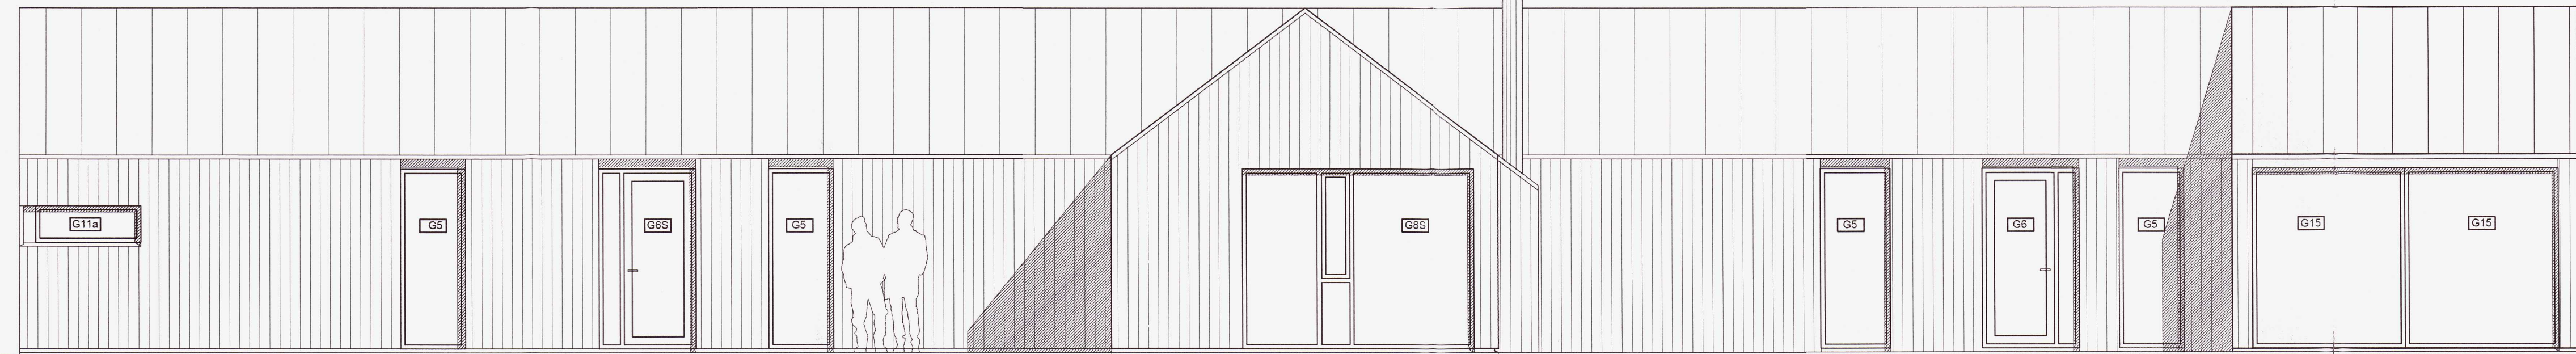

SUDAUSTUR

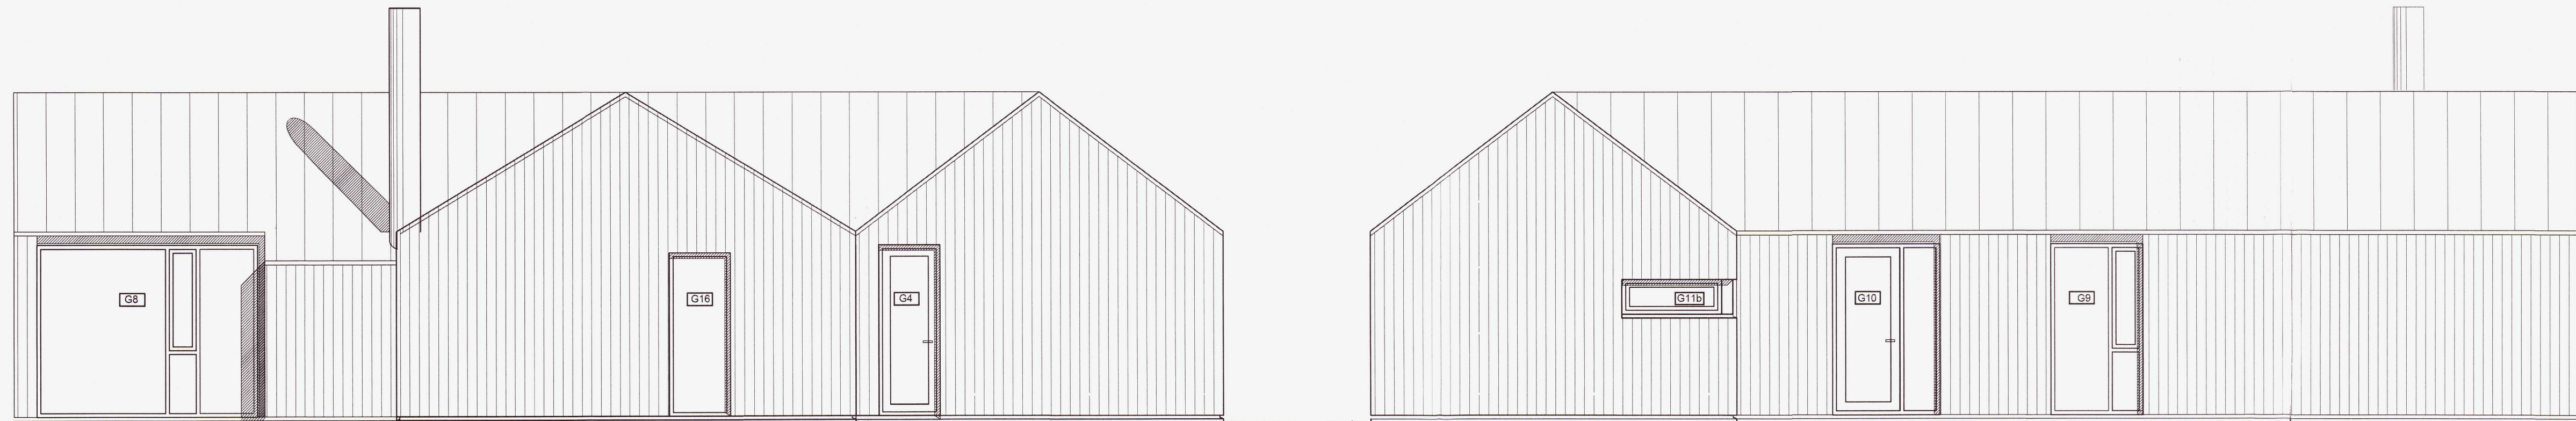


NORDAUSTUR


SUBVESTUR



NORDEVSTUR

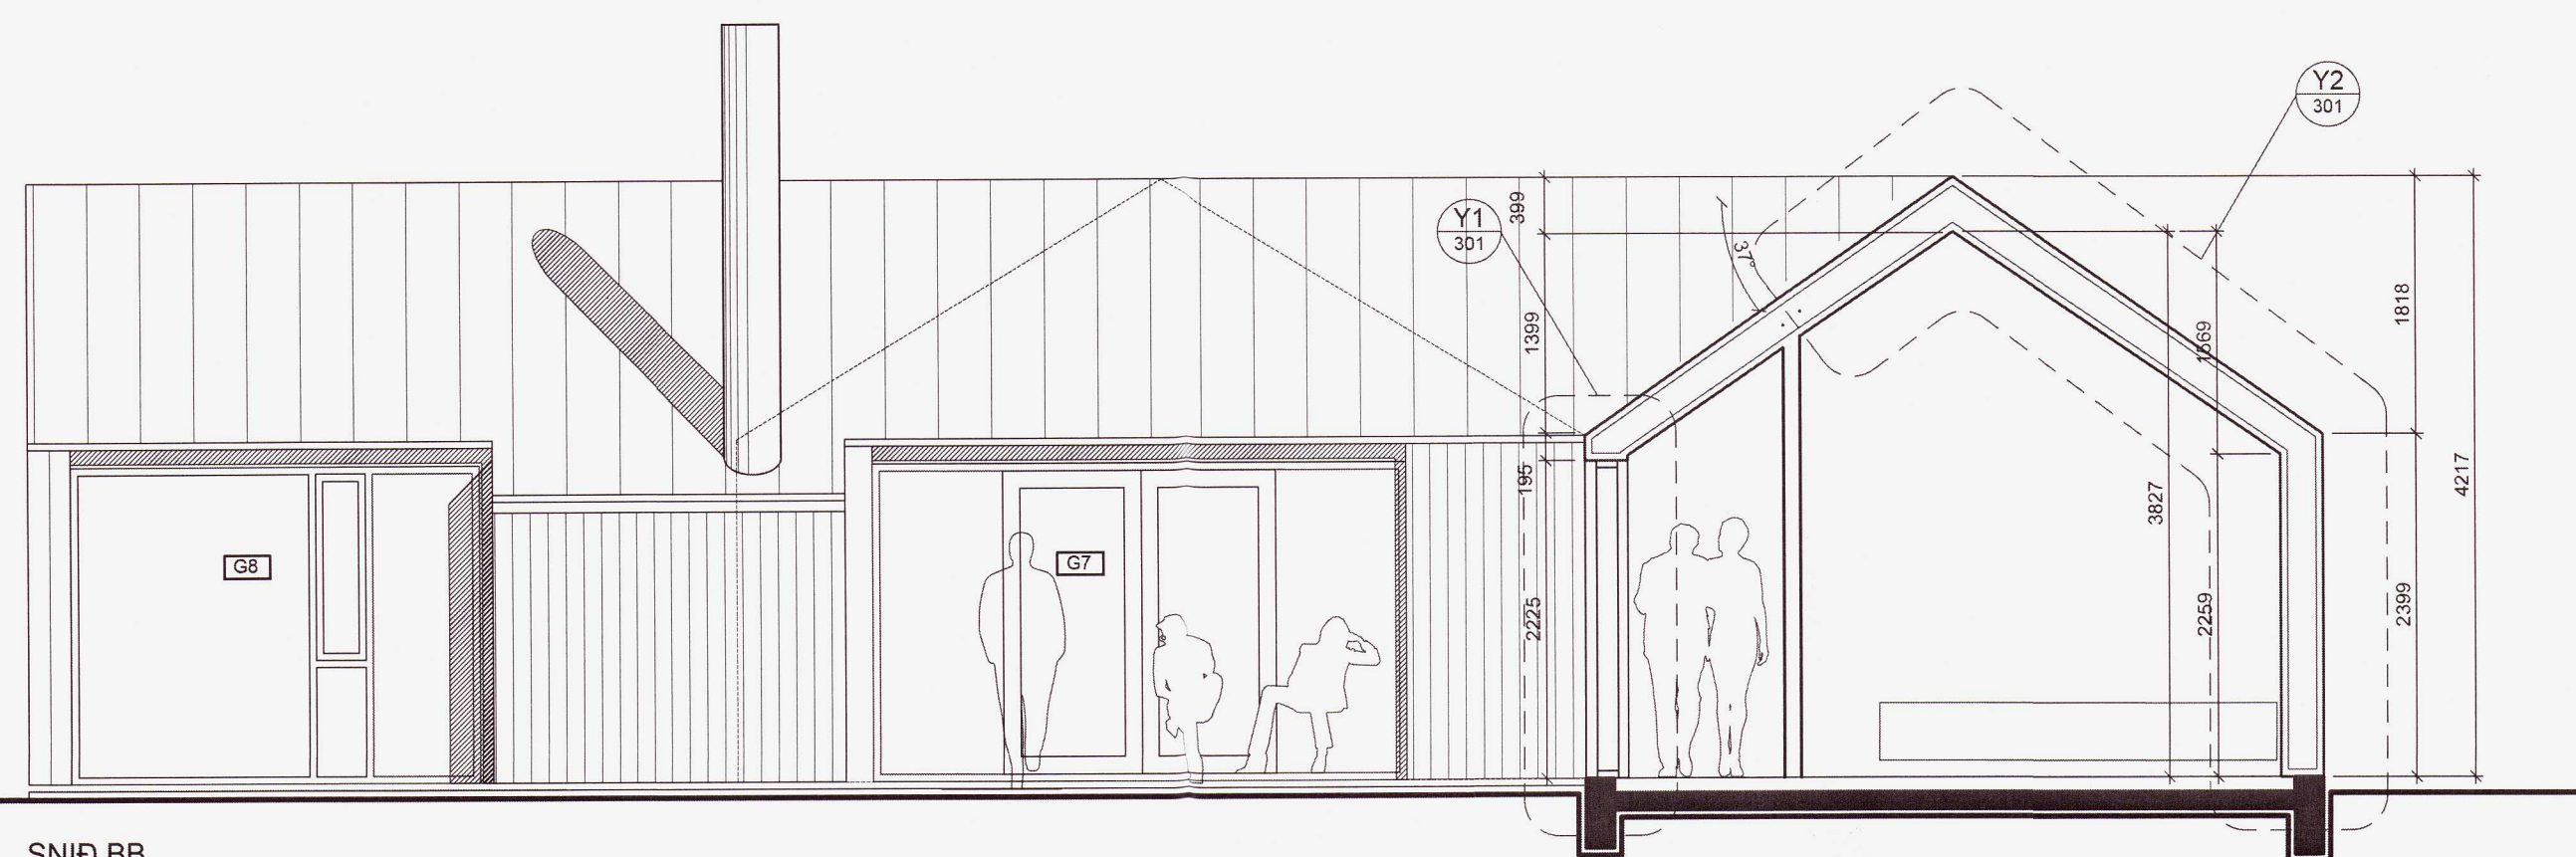

SNID BB

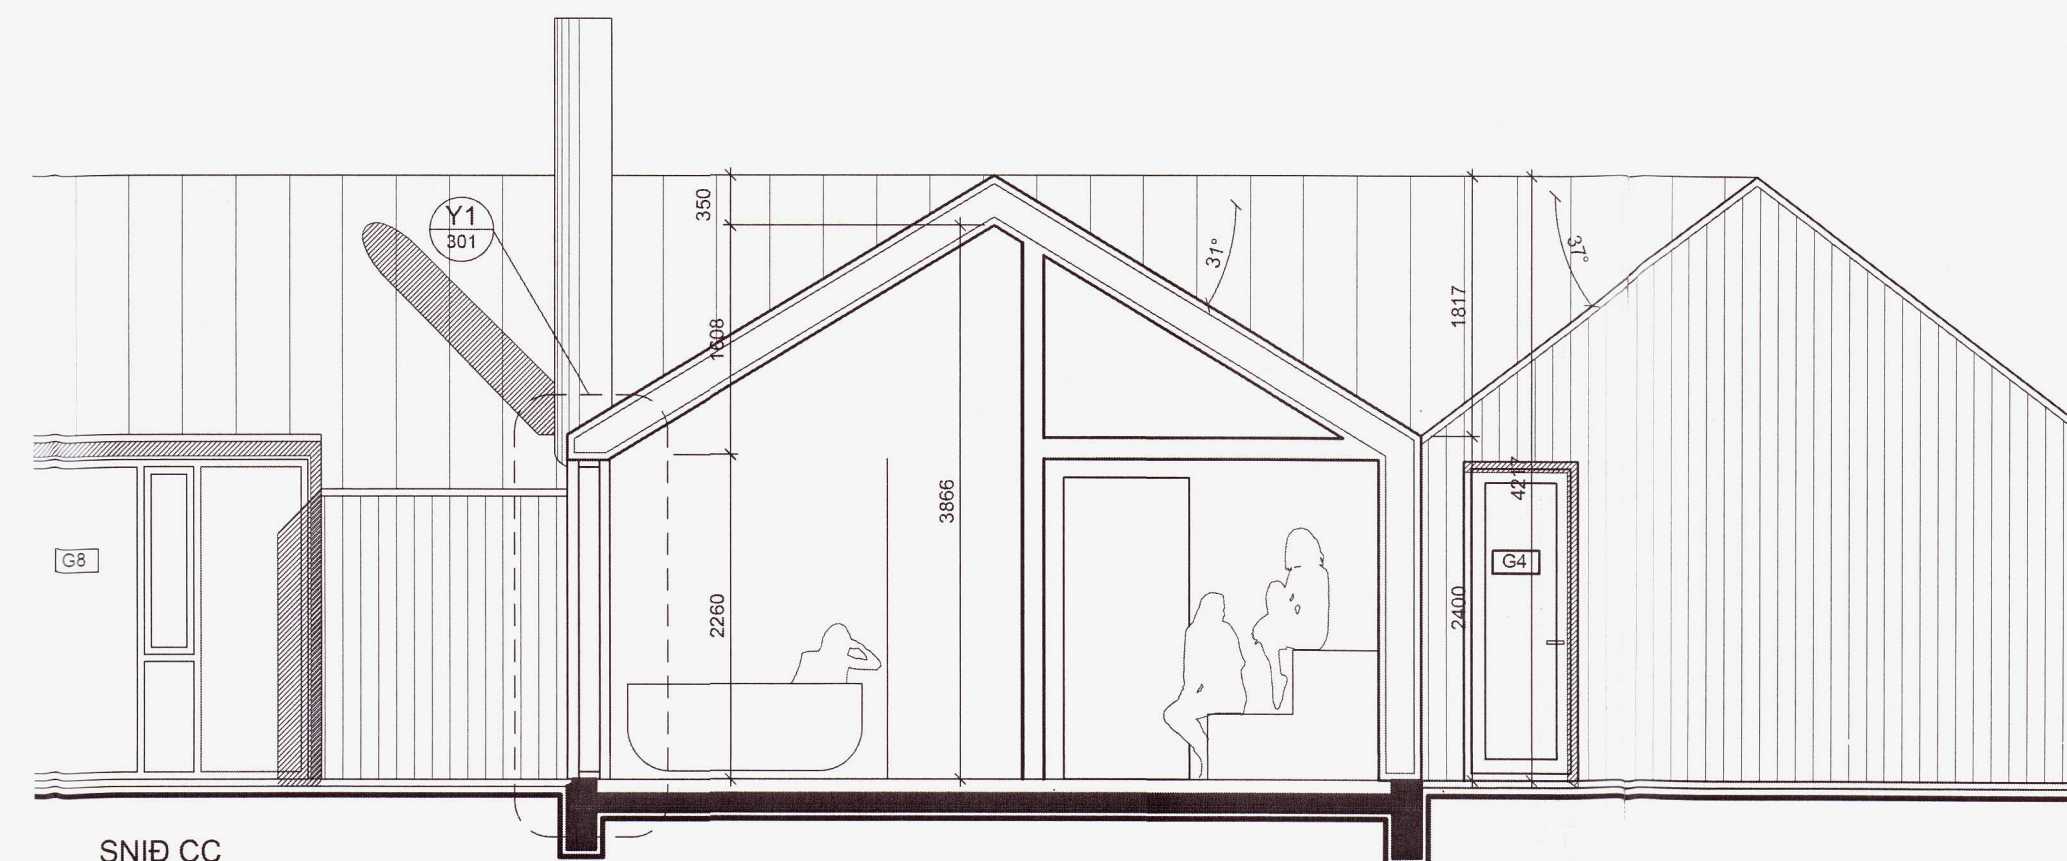

SNID CC

C:
 B:
 A: Breytt þak og innra skipulag baðhúsa 15.06.21
 BREYTINGAR: DAGS:

20211900

KRÍUBRAUT 4, HRUNAMANNAREPPI

VERK: KRÍU 1812
 KVARÐI: 1:50
 DAGS: 30.04.19
 TEIKN: BÓS
 SKRÁ: Grunnur.dwg

VERKTEIKNINGAR
 ÚTLIT & SNID

ÚTI INNI
ARKITEKTAR

ÞINGHOLTSSTRÆTI 27 101 REYKJAVÍK
 Símar 552 7660 & 552 7660 FAX 552 7661
 Netfang u@u.is VEFANG www.u.is

BALDUR Ó. SVAVARSSON ARKITEKTAR FAI
 120357-5149
 JÓN ÞÓR ÞORVALDSSON ARKITEKTAR FAI
 021256-7579