




Umhverfis- og tæknisvið Uppsveita  
**Samþykkt**  
 18. nóv. 2020  
 Þórunn Björnsdóttir  
 Byggingarfulltrúi

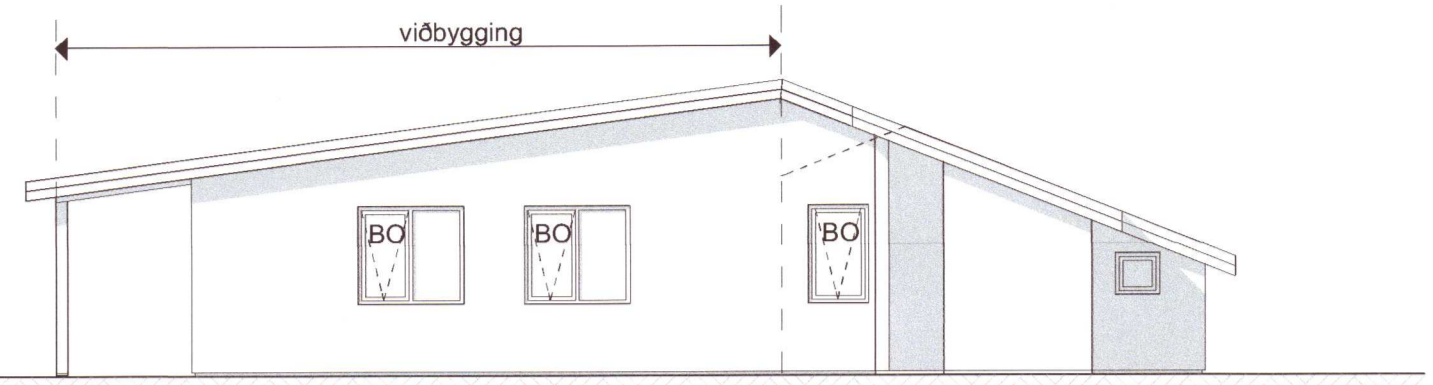


Austur Útlit 1:100

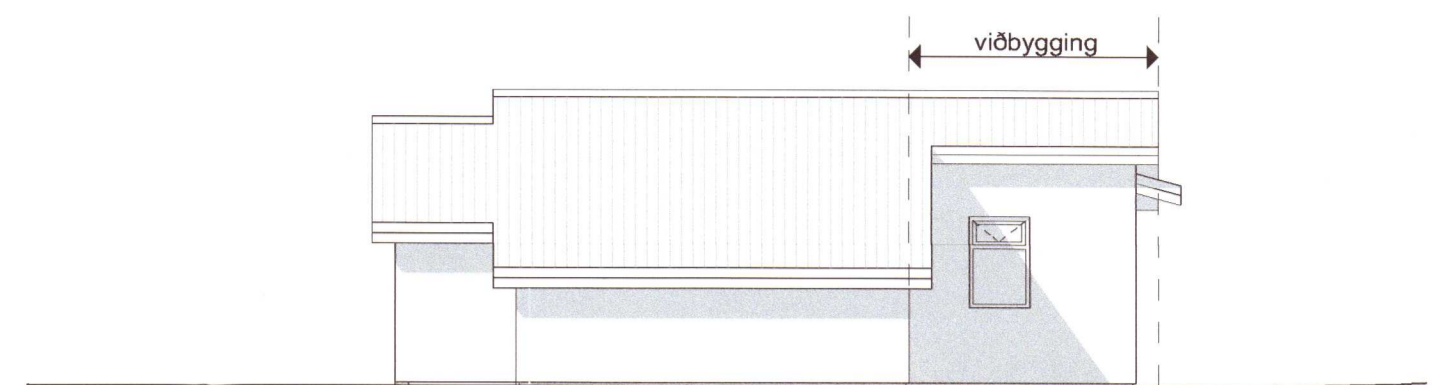

Norður Útlit 1:100

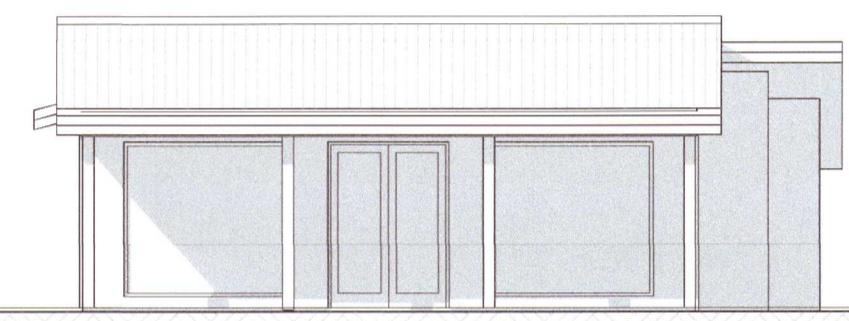

Suður Útlit 1:100

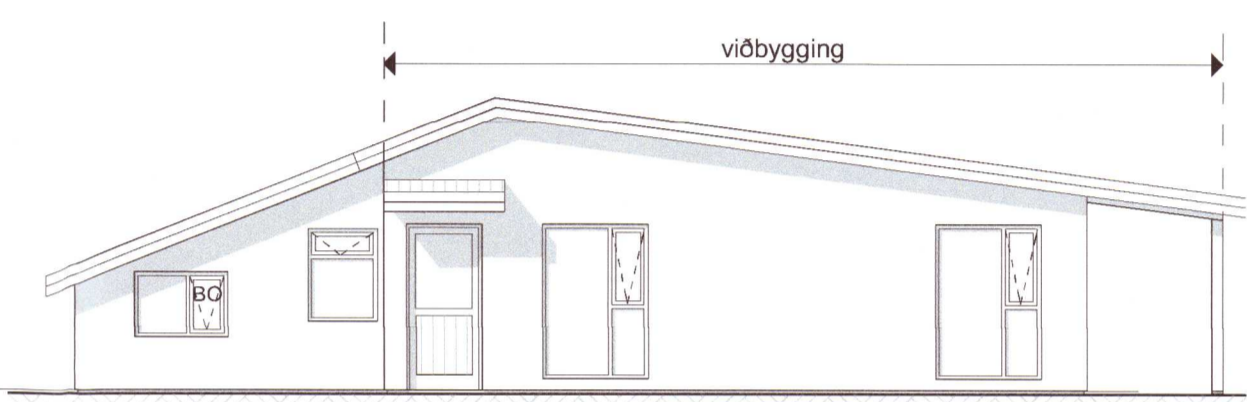

Vestur Útlit 1:100

	A	B	C	D	E	F	G	H	I	J	K	L	M	N	O	P	Q	R	
1	<b>Skráningartafla:</b> Hallkels hólar lóð nr. 56 Grímsnesi					<b>Skrásetjari:</b> Ármann Óskar Sigurðsson													
2	<b>Landnúmer:</b> 174042					<b>Kennitala:</b> 140761-2069													
3	<b>Matshlutanúmer:</b> 01					<b>Útgáfa:</b> 4.01 <b>Dags.:</b> 8/25/2020													
4	<b>Uppskipting og lýsing</b>					<b>Stærðir</b>													
5	D0	D1	D2	D3	D4	D5	D5M	D6	D7	D8	D9	D10a	D10b	D11	D12	D16	D17		
6	Lokun	Rými hæð-röð	Notkun texti	Höfuð-flokkun	Eignar-hald	Botnflötur m <sup>2</sup>	Milflötur m <sup>2</sup>	Stigar m <sup>2</sup>	Op m <sup>2</sup>	Brúttóflötur m <sup>2</sup>	Brúttóflötur sh < 1,8	Salarhæð min	Salarhæð max	Brúttó rúmmál m <sup>3</sup>	Nettóflötur m <sup>2</sup>	Birt flatarmál m <sup>2</sup>	Reiknitala skiptarúmmáls	Skiptarúmmál m <sup>3</sup>	
8	<b>Matshluti</b>					97.6	0.0	0.0	0.0	97.6	2.2				328.3	86.1	95.4		272.076
9	<b>Botn</b>														19.5				
12		01	<b>1. hæð</b>			97.6	0.0	0.0	0.0	97.6	2.2			308.8	86.1	95.4			
13	A	0101	<b>Fristundahús</b>	N	0101	97.6				97.6	2.2	1.63	3.87	308.8	86.1	95.4	3.16	272.076	
16	<b>Athugasemdir</b>																		
18	<b>Sameignir summa</b>																		
21	<b>Eignarhald</b>																		
22						<b>Skiptarúmmál</b>													
23		Eignar-hald	Notkun texti	Birt flatarmál m <sup>2</sup>	Séreign m <sup>2</sup>	Séreign og sameign m <sup>2</sup>													
24																			
25		0101	<b>Fristundahús</b>	95.4	272.076	272.076													
26																			
27			<b>Alls</b>	95.4	272.076	272.076													

20210193

Breytt 19. nóv. 2020  
 Frekari frágangur á teikningum.

TEIKNISTOFAN Verkefni  
**HALLKELSHÓLAR LÓÐ NR. 56**  
**FRISTUNDAHÚS**  
**GRÍMSNES OG GRAFNINGSHREPP**  
 Heiti  
**KVARDI ÚTLITSMYNDIR,**  
**SKRÁNINGART.**

kvardi	1:100 (A2)	verk. nr	2020 G-224.
dags.	19. ÁGÚST 2020.	dags br.	19. NÓV. 2020.
hönnun	G. G.	teikn. nr	<b>AB-2</b>
teikn	G. G.		

Hringbraut 17. 220 Hafnarfirði  
 s. 555-2020 FAX 555-2021  
 Gísli G. Gunnarsson BFI kt. 020649-2409  
 kvardi@kvardi.is

*Gísli Gunnarsson*