




Deili 9
1:5

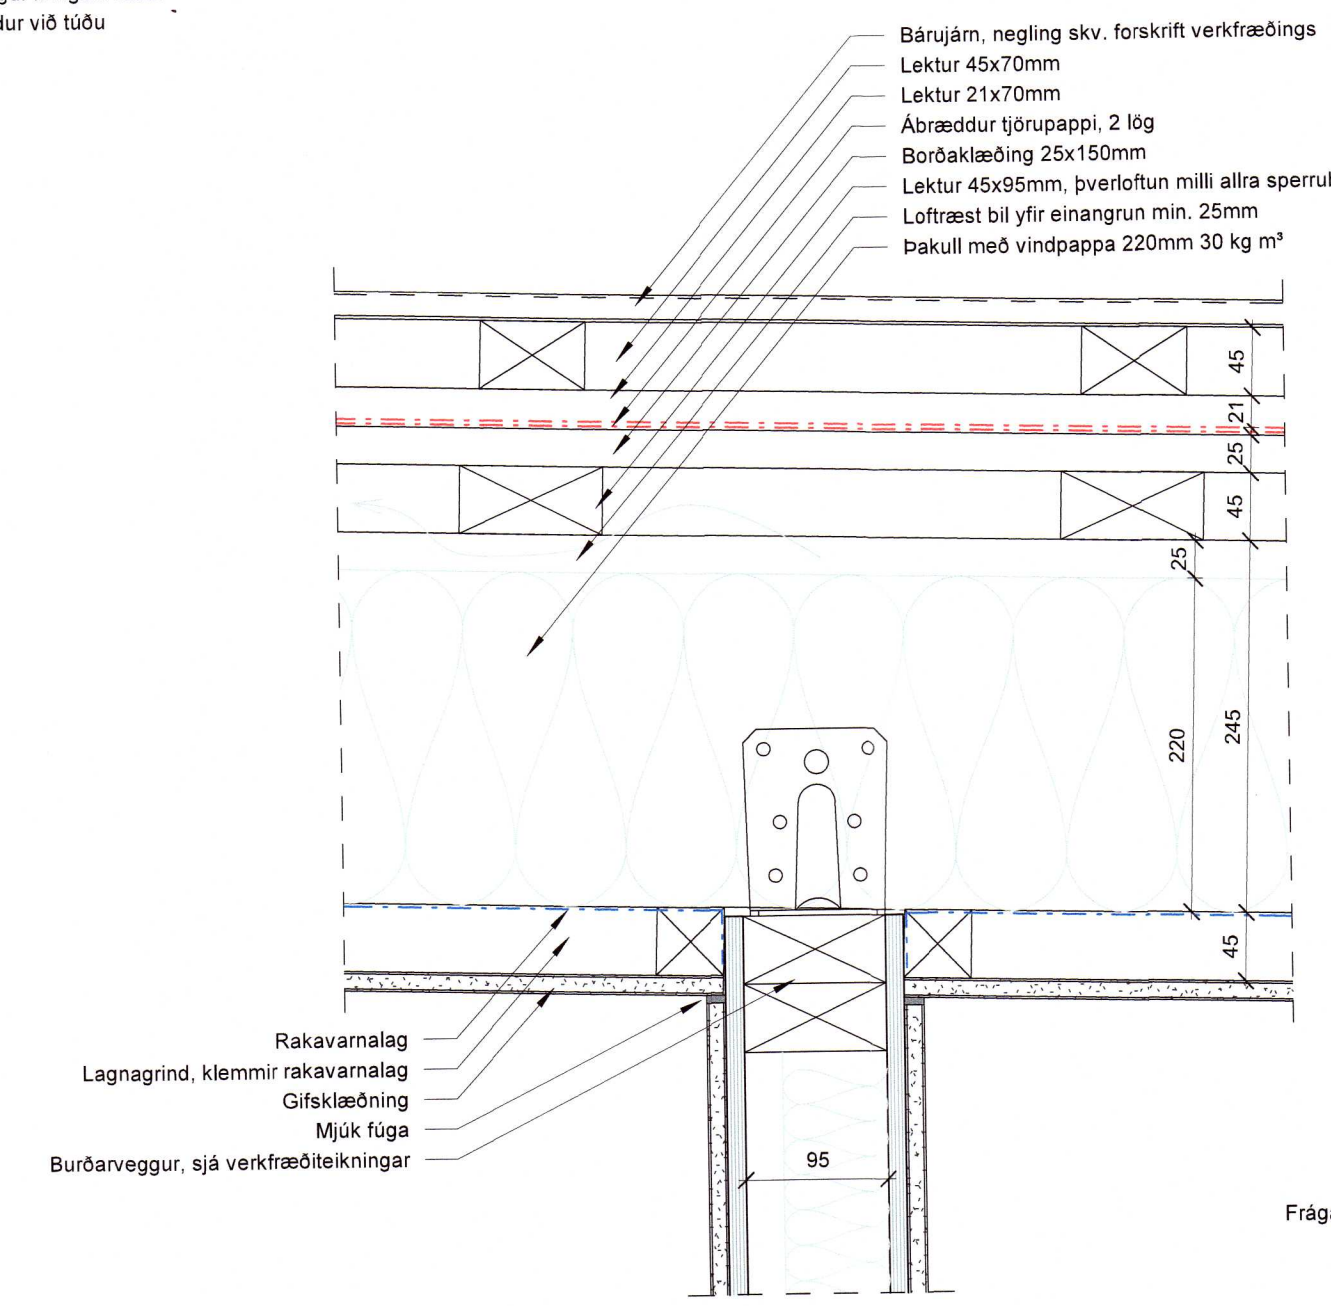




Deili 10
1:5

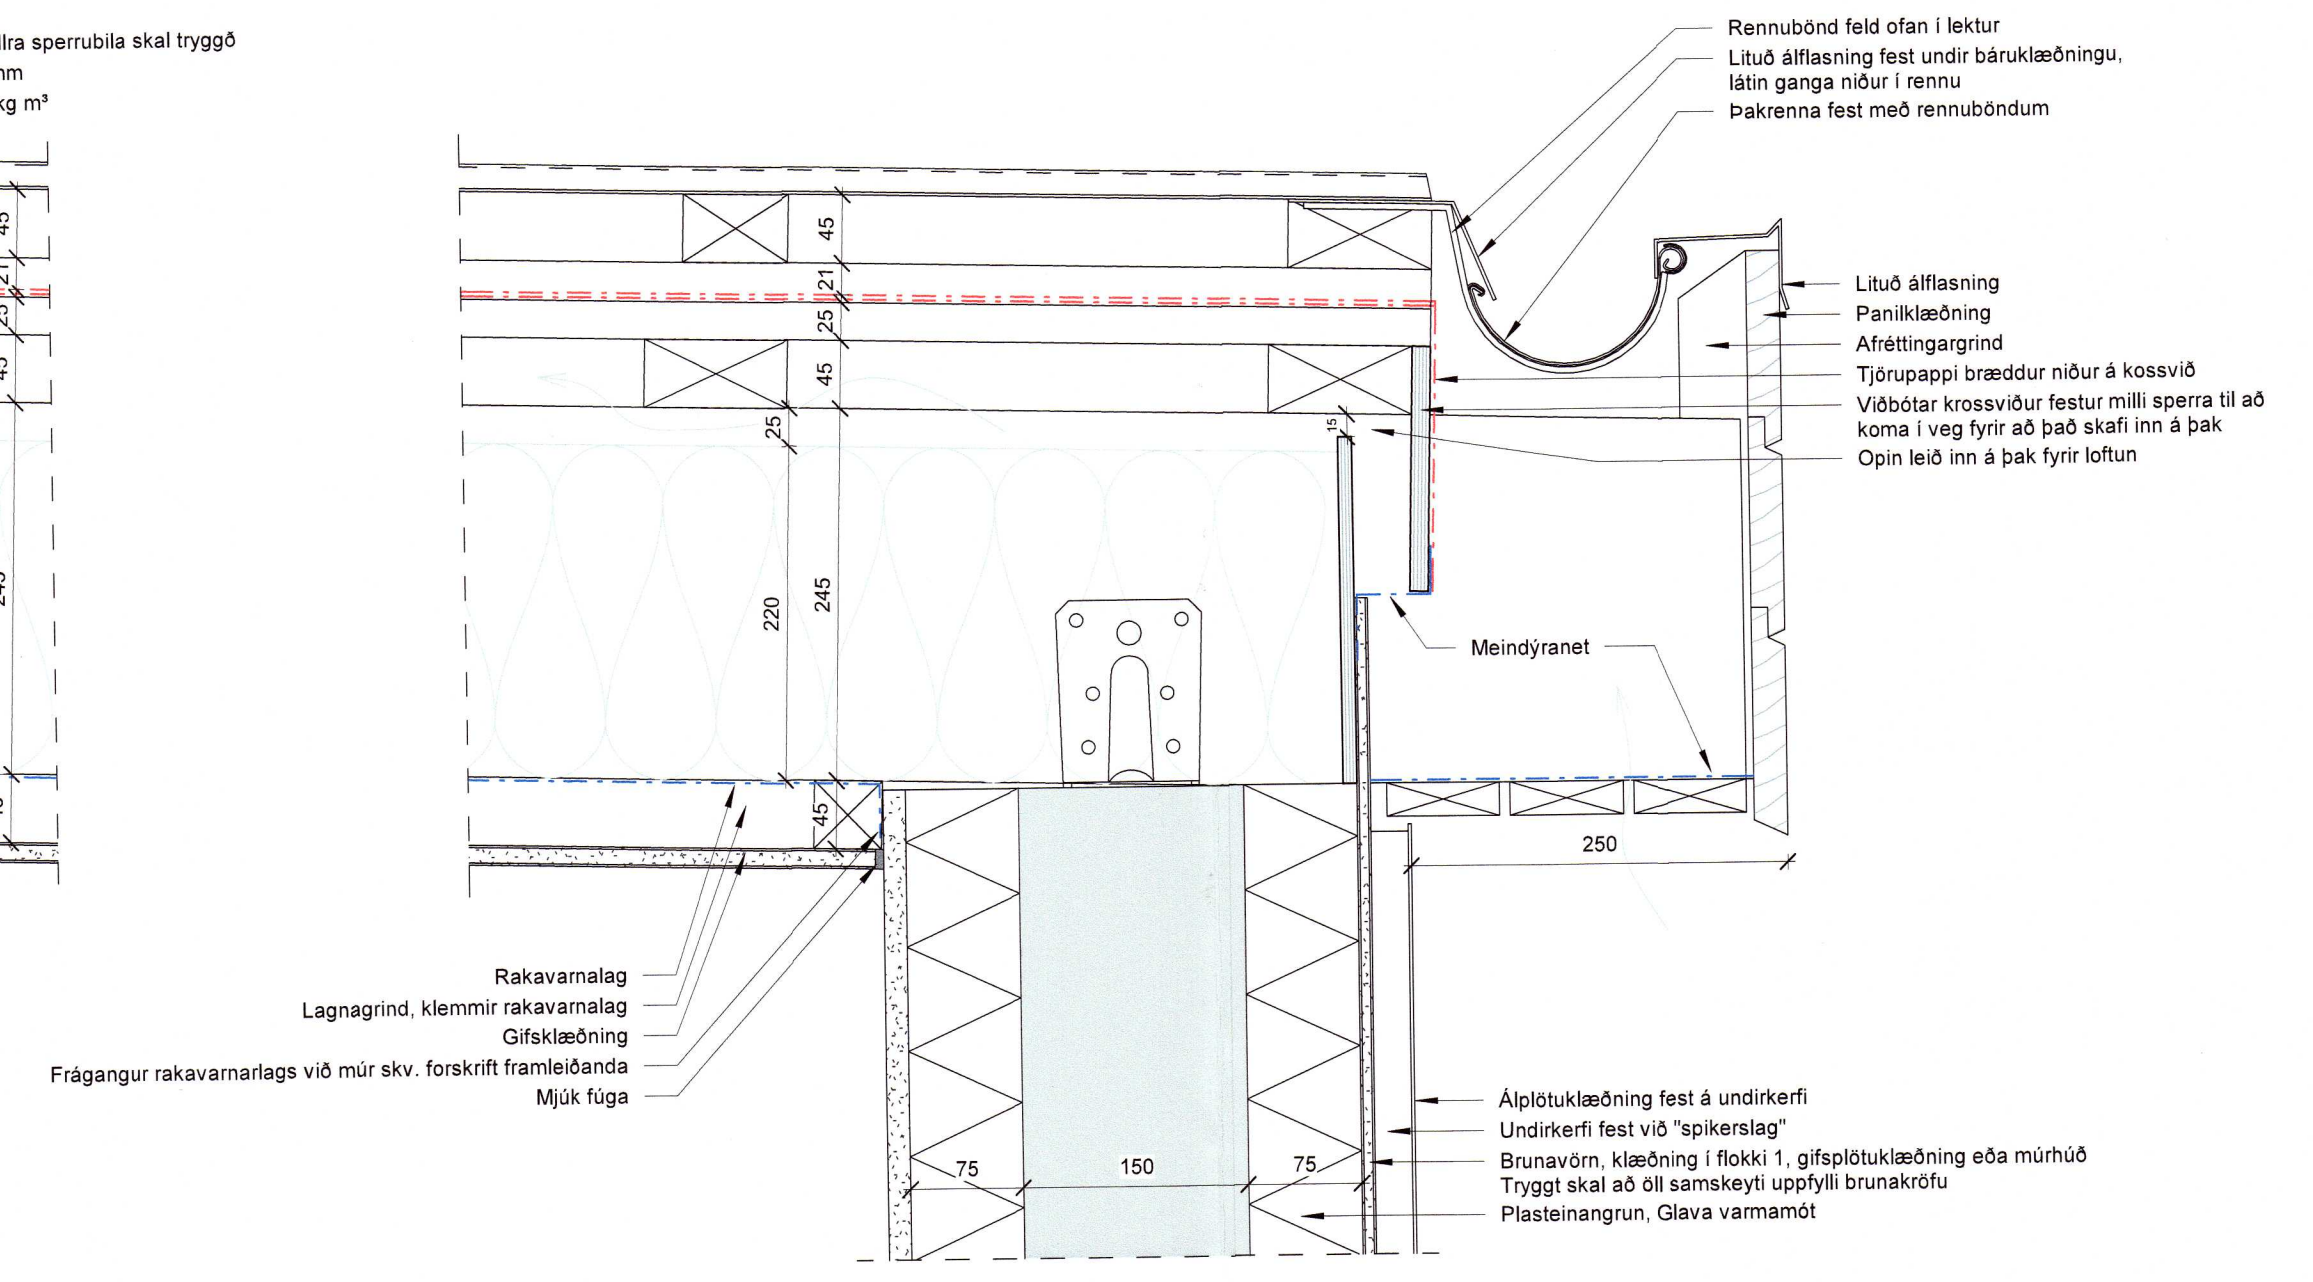


Deili 11
1:5

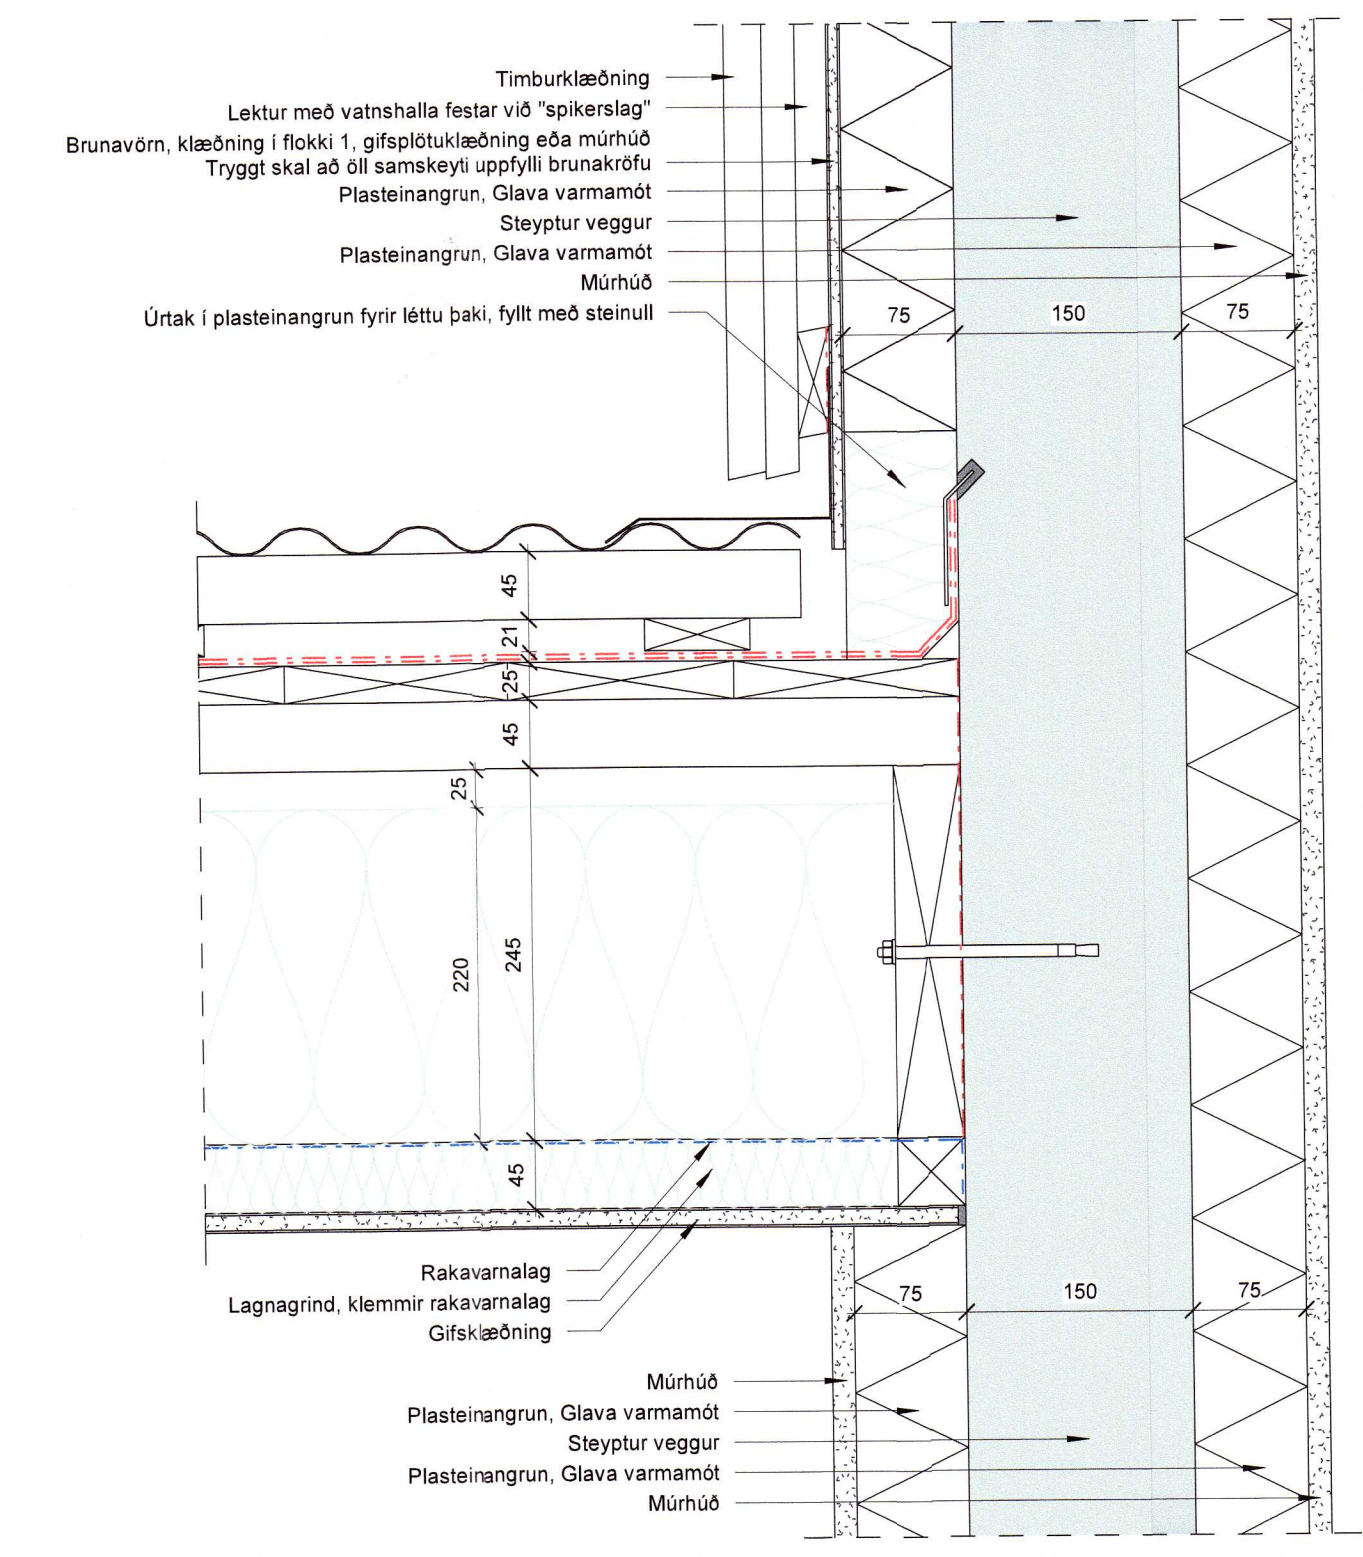

Deili 12
1:5

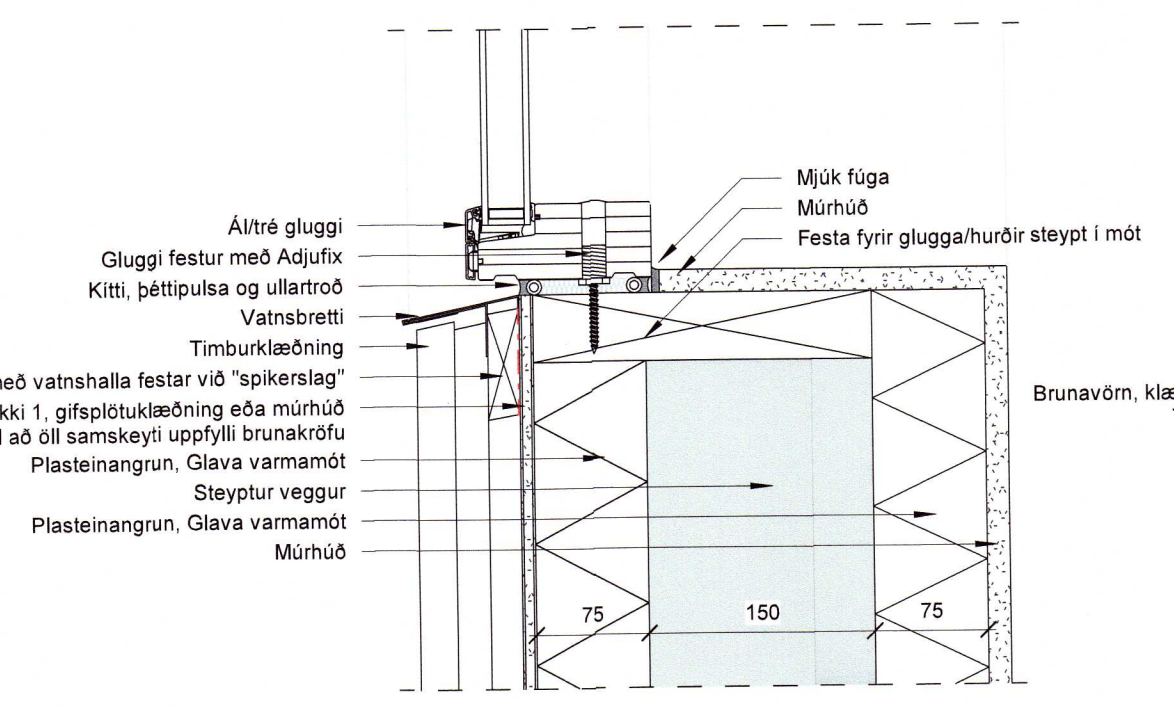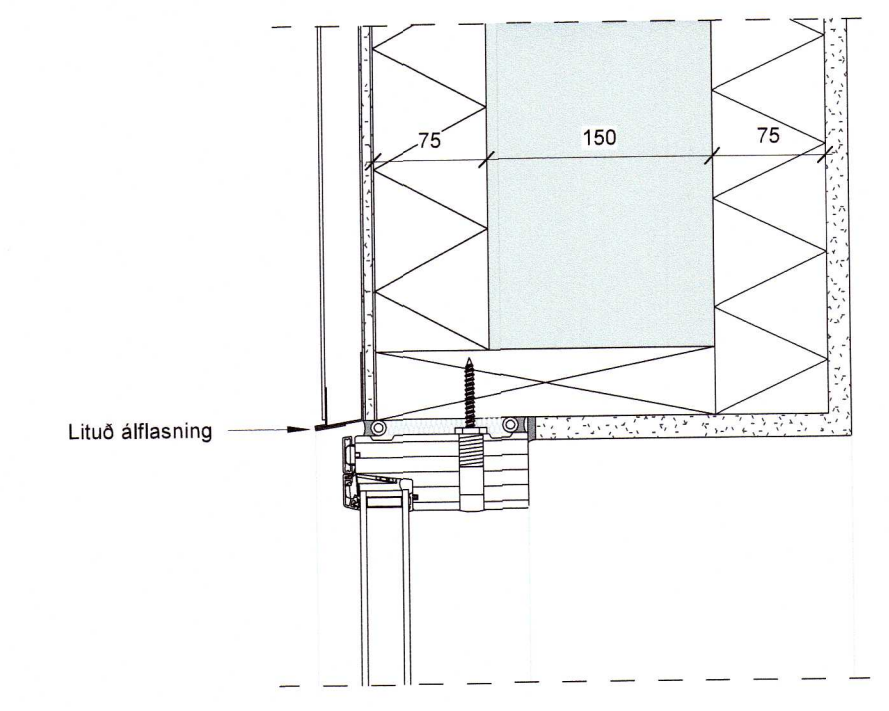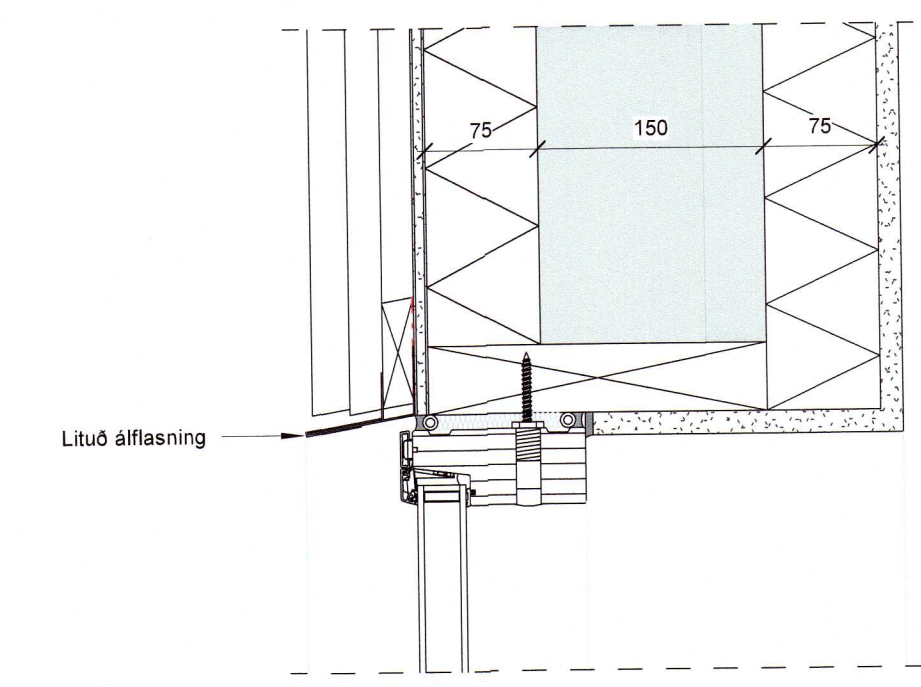

Deili 14
1:5

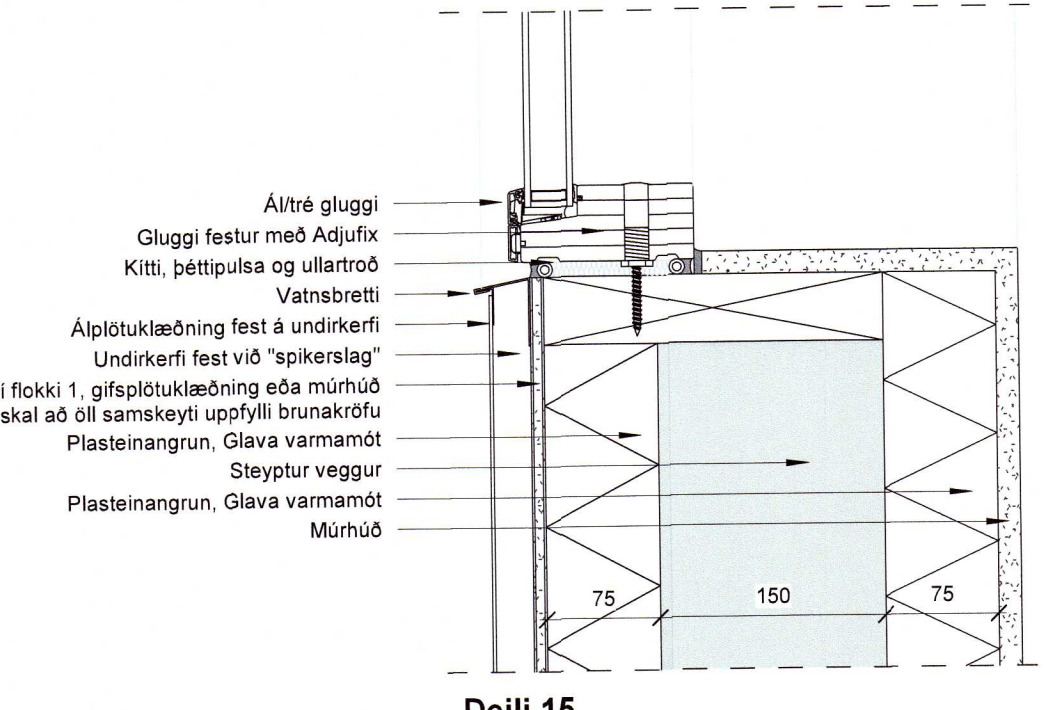

Deili 15
1:5

20212006
 Ólafur K. Jónsson

Útg. Dags. Skýring Yf.af. Br.af.
 Stangarbraut 20
 Grímsnes- og grafningshreppur
 Lódrétt deili

Teiknað af:	AH	Dagsetning:	22.06.2021
Yfirfarið af:	OKF, LL	Mælikvarði:	1:5
Háldor Guðmundsson	kt 140548-2439		
Freyr Frostason	kt 170470-4889		
Ólafur K. Friðbjörnsson	kt 260259-3229		
Paolo Gianfrancesco	kt 080176-2879		
Ragnar Aulund Bringsen	kt 230160-4459		
Samuel Guðmundsson	kt 011083-4039		
THG ARKITEKTAR	Faenit 9 - 108, Reykjavík	kt 440703 - 2590	
	Sími 546 1500	Þvottgata 1	www.thg.is

21-007-01 3121
 Verknúmer Númer Útgáfa