
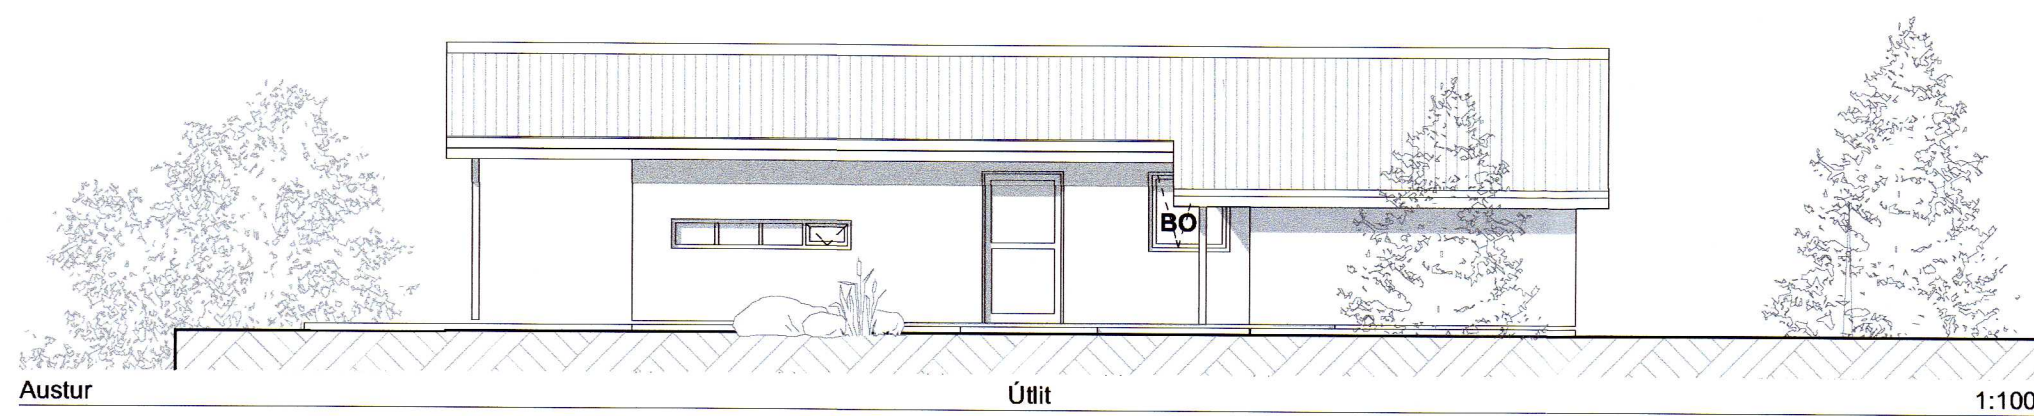
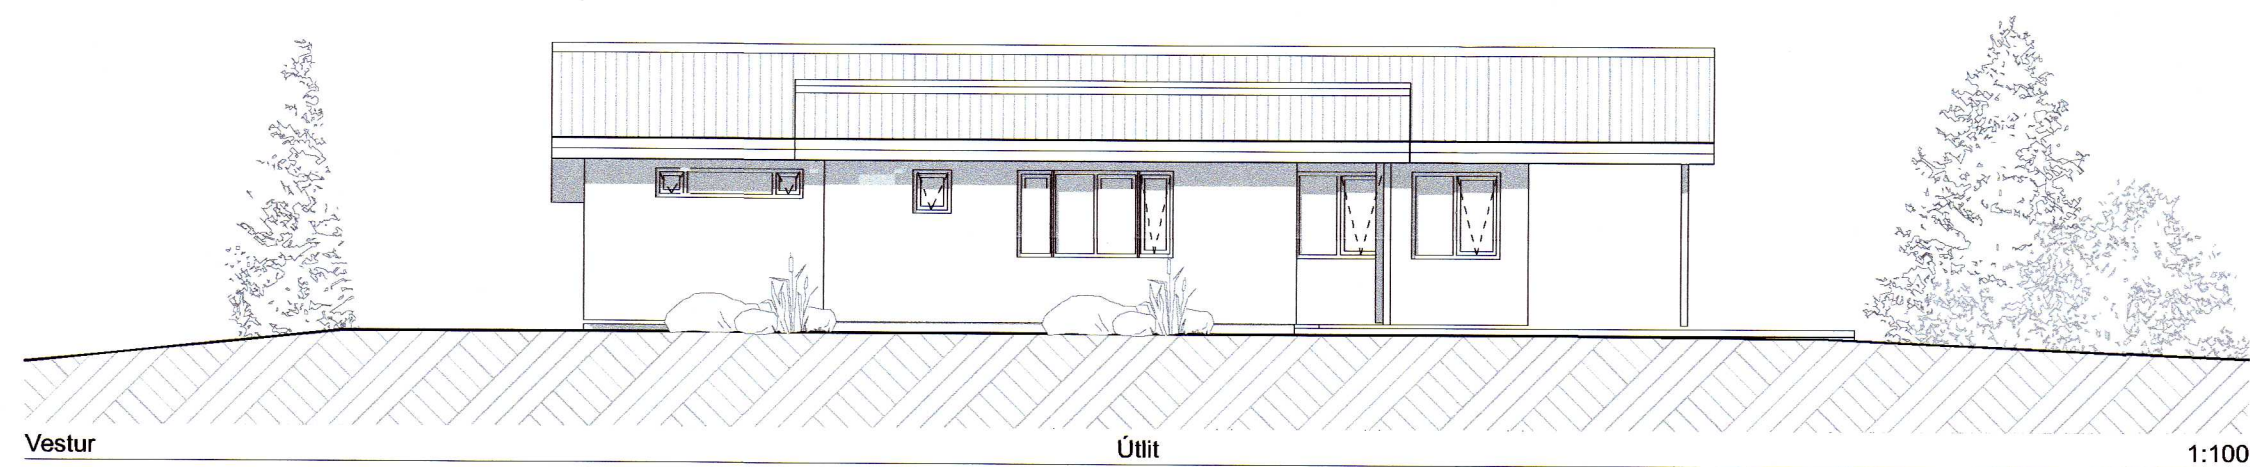


Umhverfis- og tæknisvið Uppsveita
Samþykkt
 21. apríl 2021
Dr. S. Jónsson
 Byggingarfulltrúi

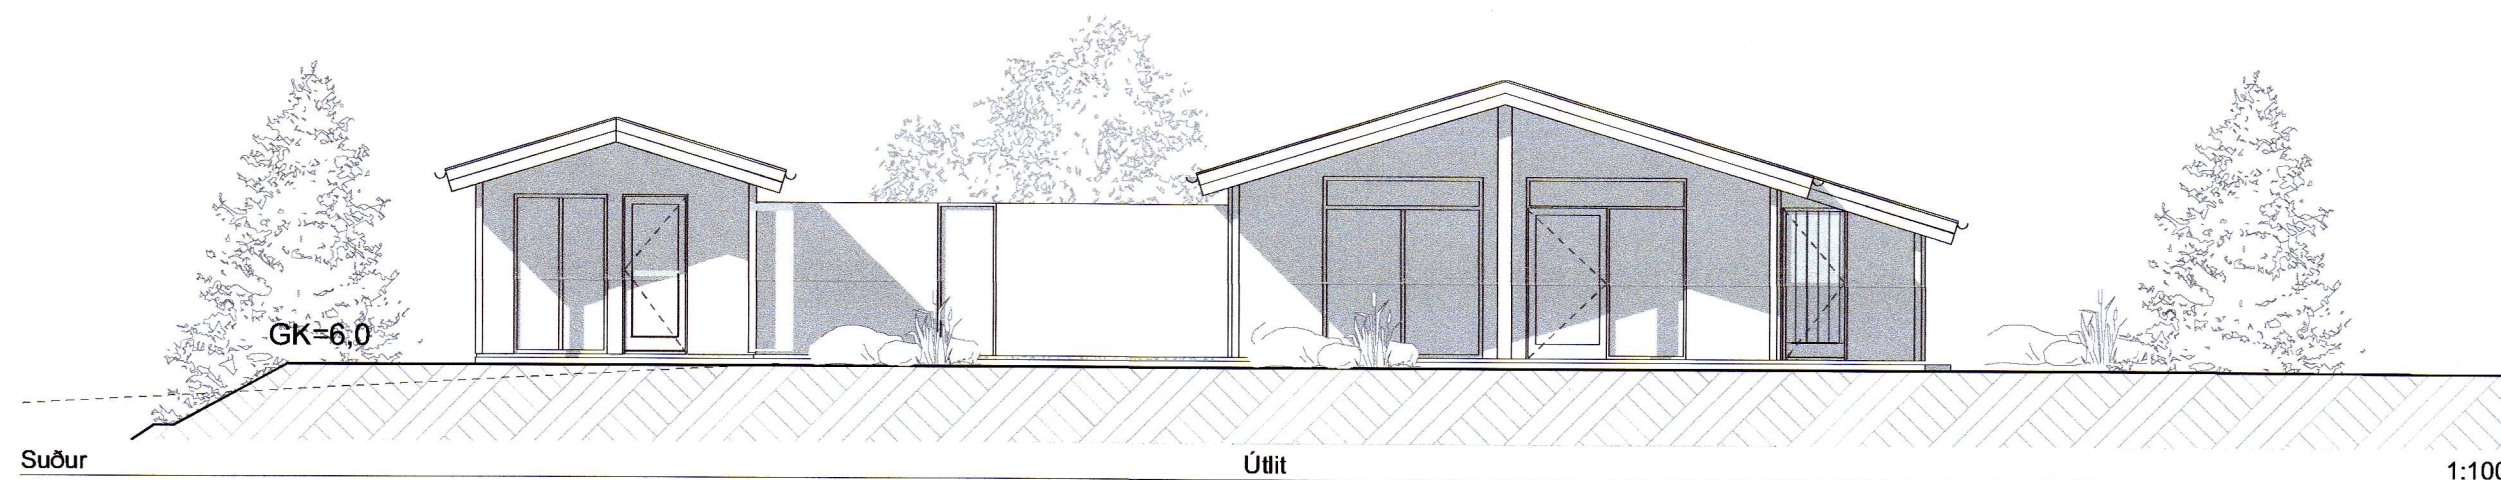

20212028

Breytt 29.MARS. 2021. Frekari frágangur teikn.

TEIKNISTOFAN Verkefni
KAMBSBRAUT 11 fríst.hús
ÖNDVERÐARNESI
GRÍMSNESI
 Heiti **ÚTLIT**

kvarði	1:100 (A2)	verk. nr	2021. G-272
dags.	21.MARS. 2021.	dags br.	29.MARS. 2021.
hönnun	G. G.	teikn. nr	AB-2
teikn	G. G.		

Hringbraut 17. 220 Hafnarfirði
 s. 555-2020 fs. 861-2628
 Gísli G. Gunnarsson bfi kt. 020649-2409
 kvardi@kvardi.is
Gísli Gunnarsson