



Umhverfis- og tæknisvið Uppsveita
Samþykkt
 21. apríl 2021
David Þorvaldsson
 Byggingarfulltrúi

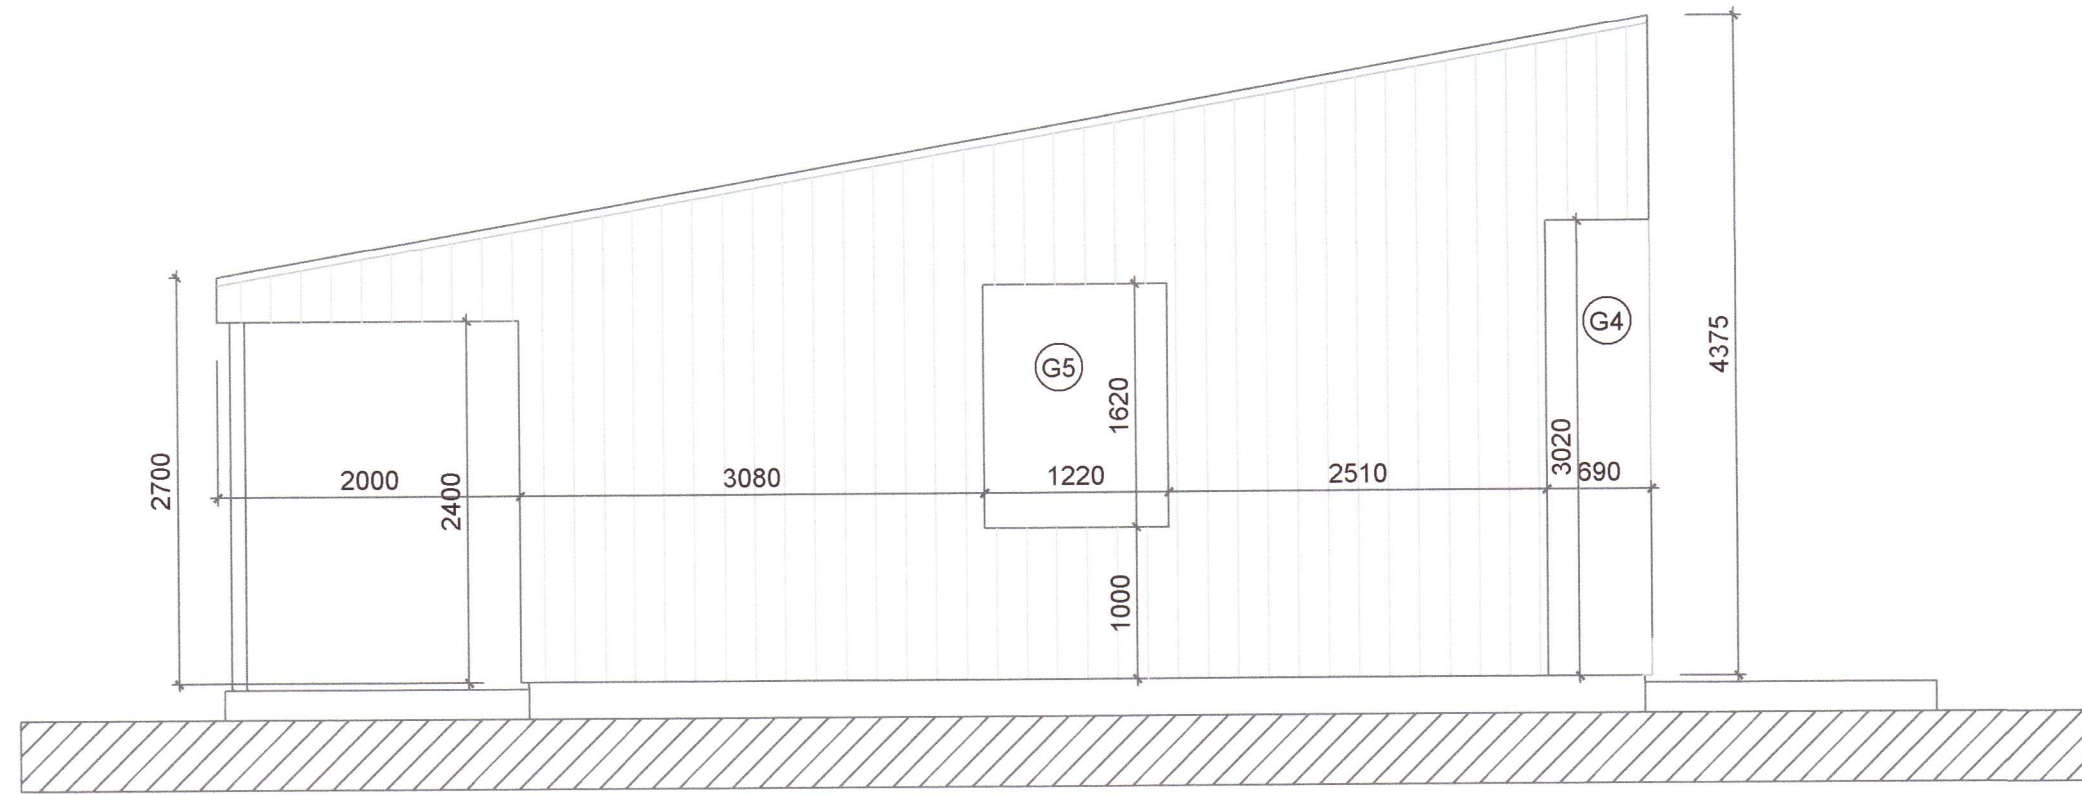


ÚTLIT VESTUR
 1:50



ÚTLIT SUÐUR
 1:50

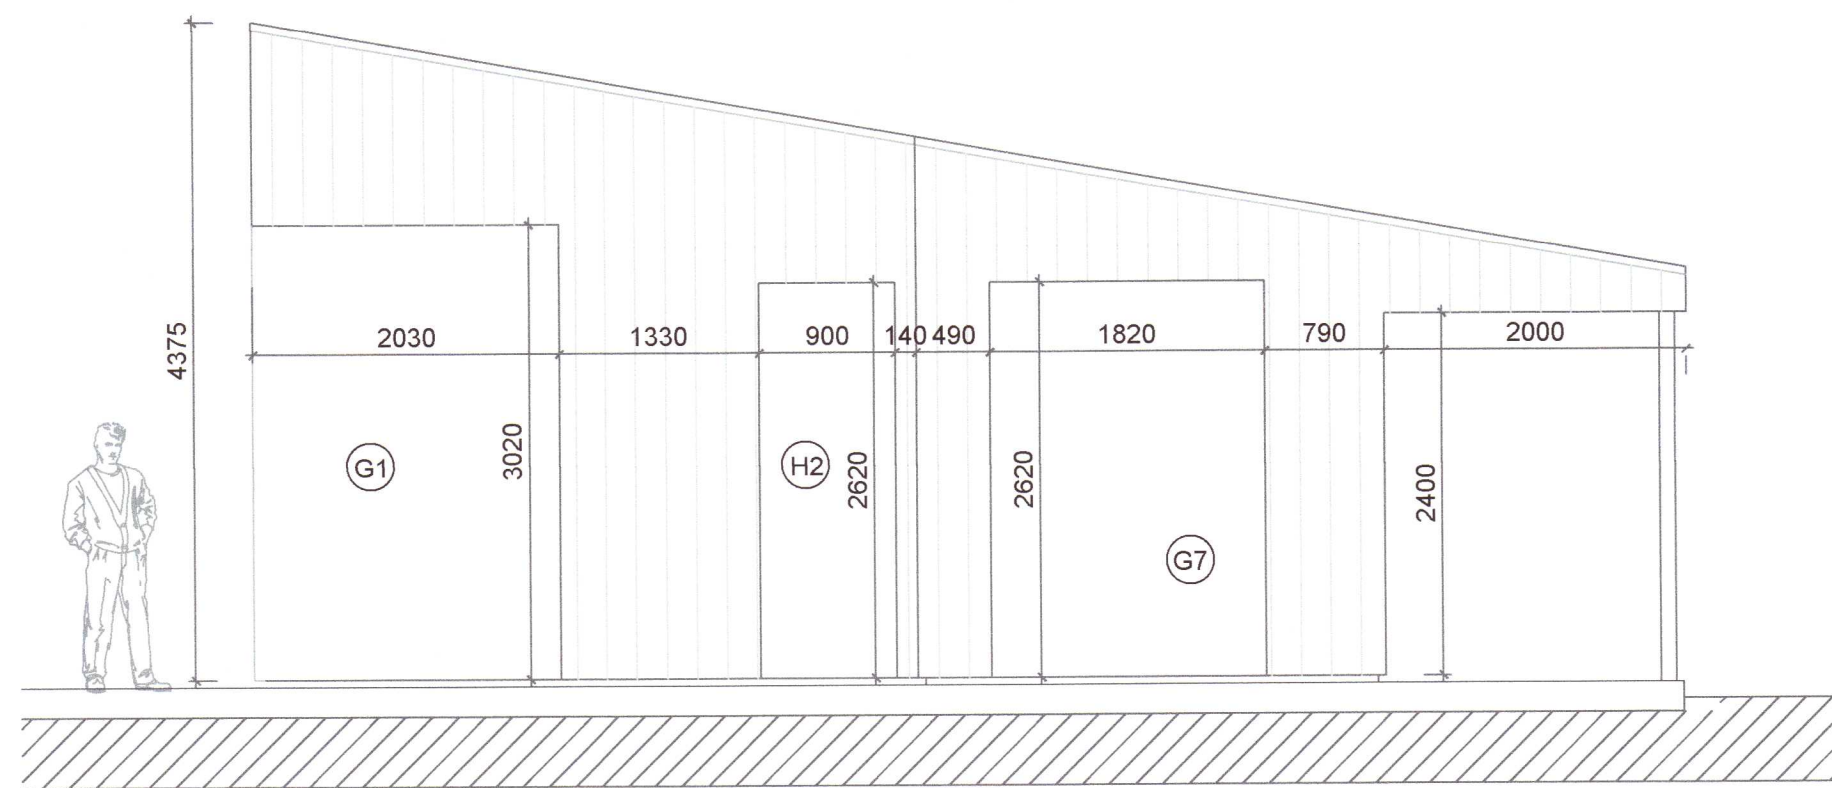

ÚTLIT AUSTUR
 1:50

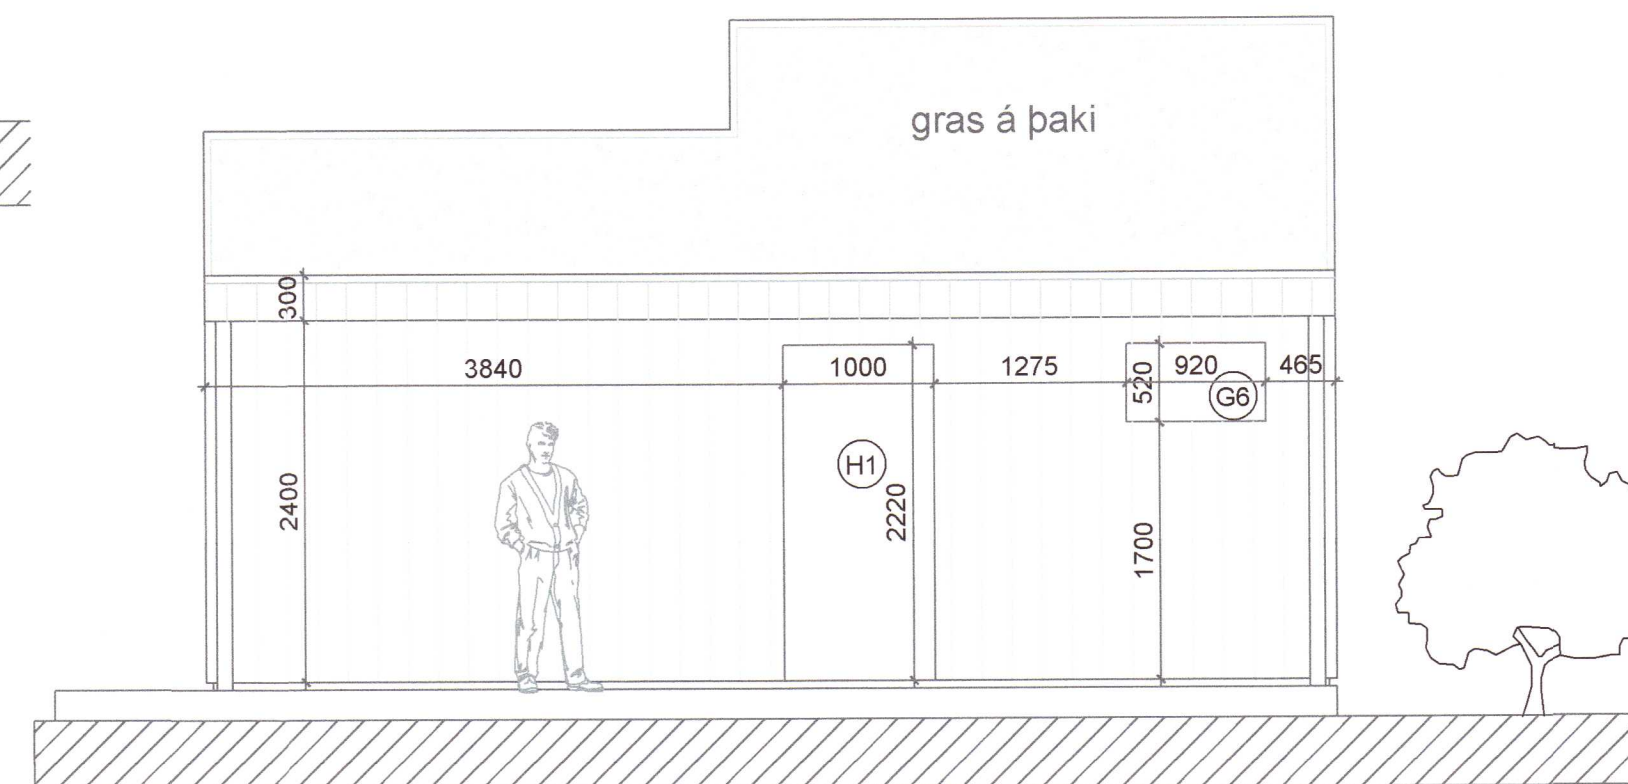

ÚTLIT NORÐUR
 1:50

MÁL ATHUGIST Á STAÐNUM ÁÐUR
 EN FRAMKVÆMD HEFST

20212123

| BREYTINGAR | | |
|------------|-------|----------|
| NR. | DAGS. | BREYTING |
| | | |
| | | |
| | | |

K.J. ARK. síf 650319-0360
 TEL: 899-3234
 E-MAIL: kjartan@kjhonnun.is
 E-MAIL: jon@kjhonnun.is

HÖNNUN - SKIPULAG - RÁÐGJÖF
 KJARTAN RAFNSSON FÍLÍÐSA 270365-3539
 JÓN M. HALLDÓRSSON BYGGINGAFR. 091162-3509

Jon M. Halldórsson
 VERK
 HESTUR, LÓÐ 132
 GRÍMSNESHREPPUR

TEIKNING
 GATMÁL

KVARÐI
 1:50

DAGS. 02.06.2021
 TEIKNAD AF KR, JMH
 TEIKNING NR. 13-03