
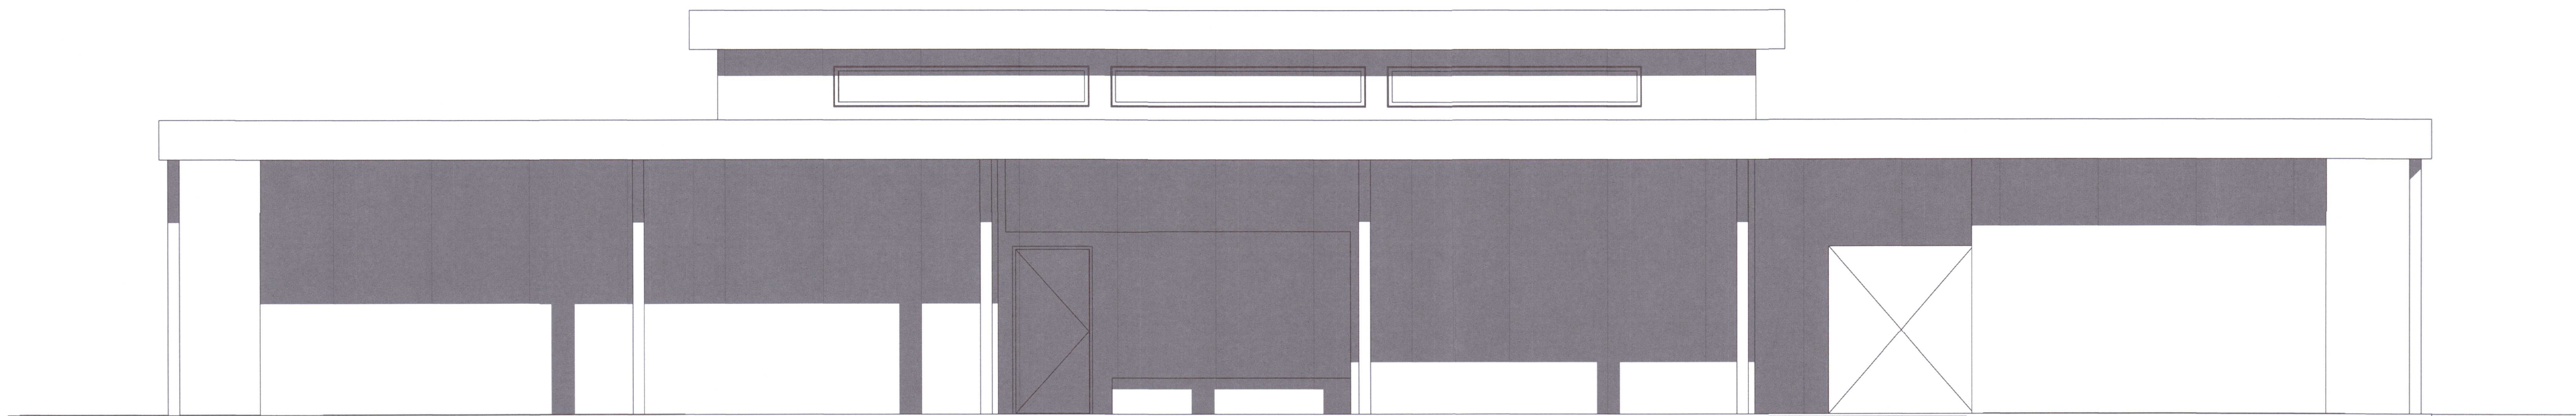


Umhverfis- og tæknisvið Uppsveita
Samþykkt
 02. apríl 2021
David Sindler
 Byggingarfulltrúi

Upprunalegur hönnuður:

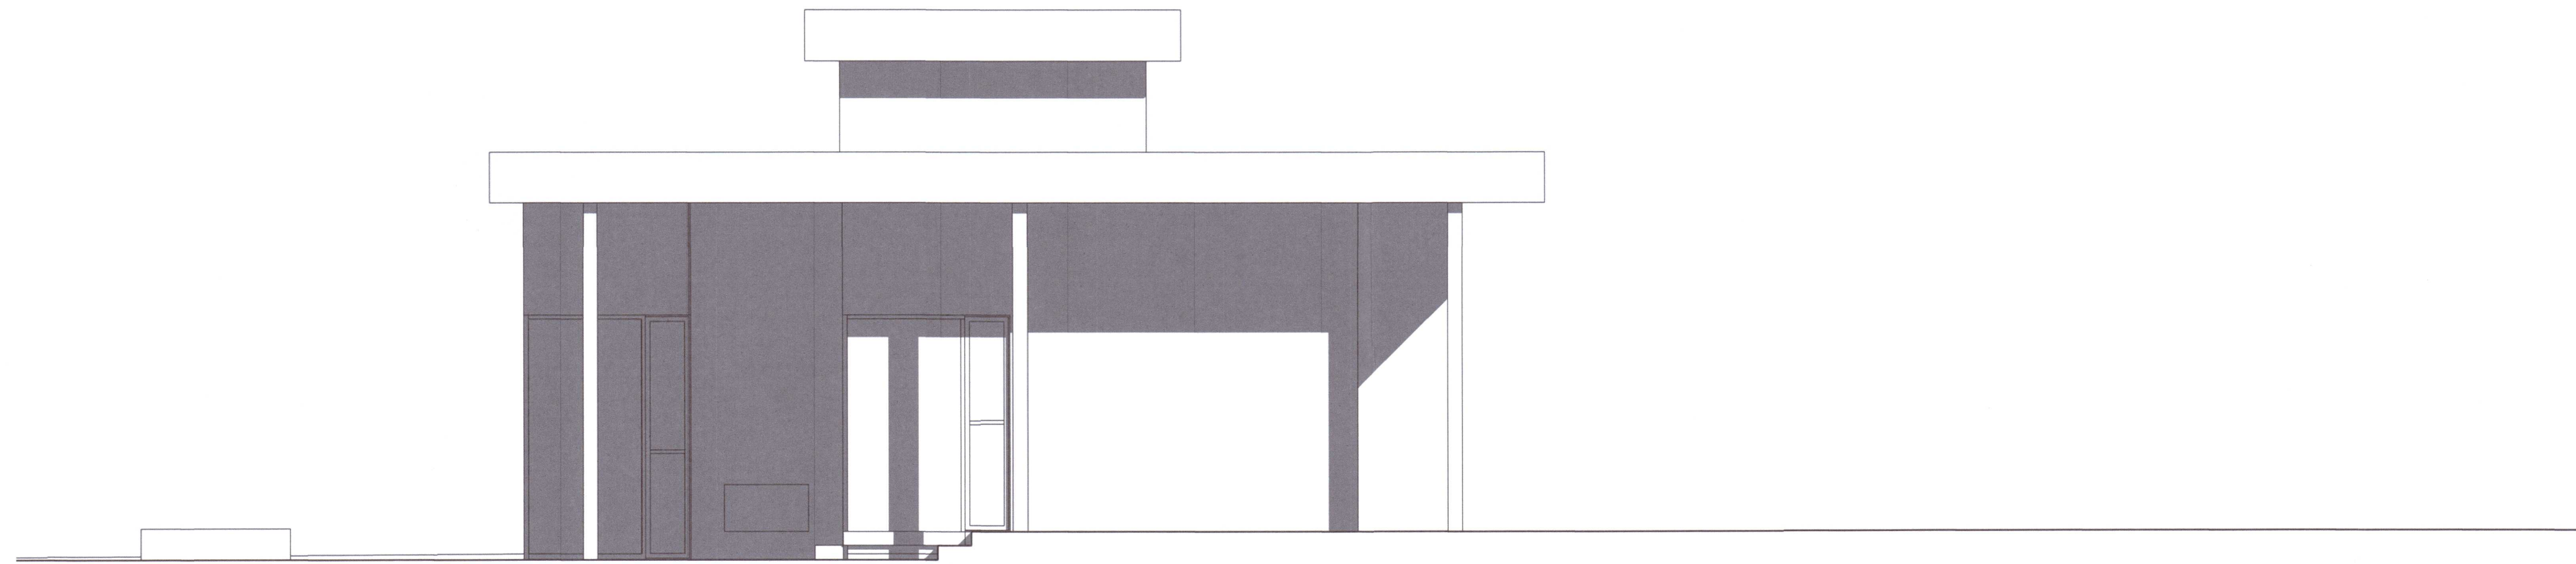

20212264

Útg. | Skýring / Breyting | Dags. | Tæknad.Yfirfarid

Fristundahús
 TEGUND VERKS
 Mánabakki 9, Grímsnes og Grafingshreppur
 GATASTADSETNING

Ásýndir

LANDNÚMUR: L210860
 STADGR.: 8719-1-13420090
 MHL: 01
 MKV: 1:50
 BLAÐSTÆRÐ: A1
 ÚTGÁFA DAGS: 12.08.2021
 TEIKNAD: JDA
 YFIRFARID: -

0131 **B105**
 VERKNR. RADNR. ÚTGÁFA

TRÍPÓLÍ
Jon Davíð Ásgeirsson
 Jon Davíð Ásgeirsson FAI
 kt. 250280-5729
 TRÍPÓLÍ | ARKITEKTAR
 Skjavörðustigur 16 | 101 Reykjavík | S: 6929883 | jon@tripoli.is | www.tripoli.is