
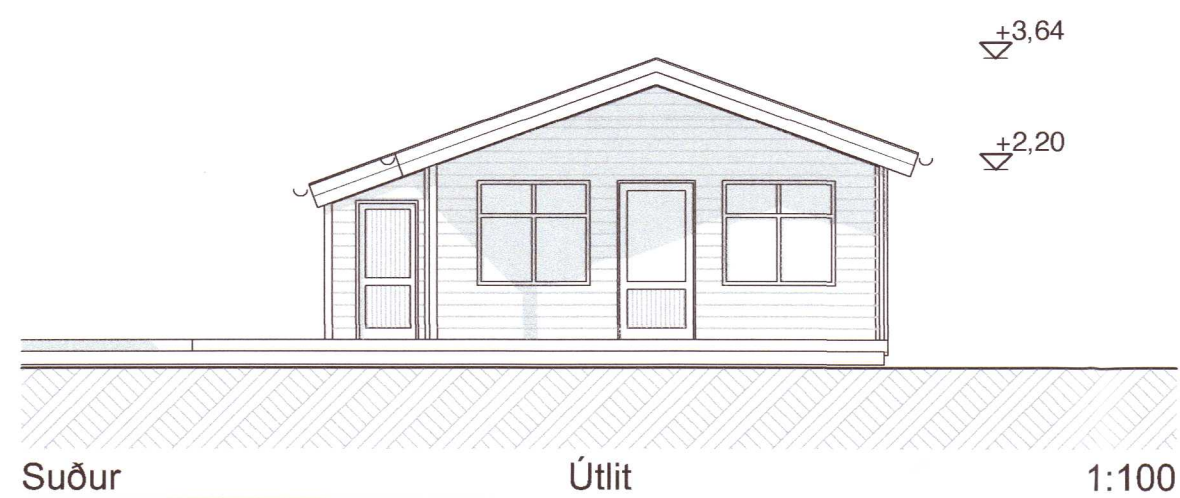
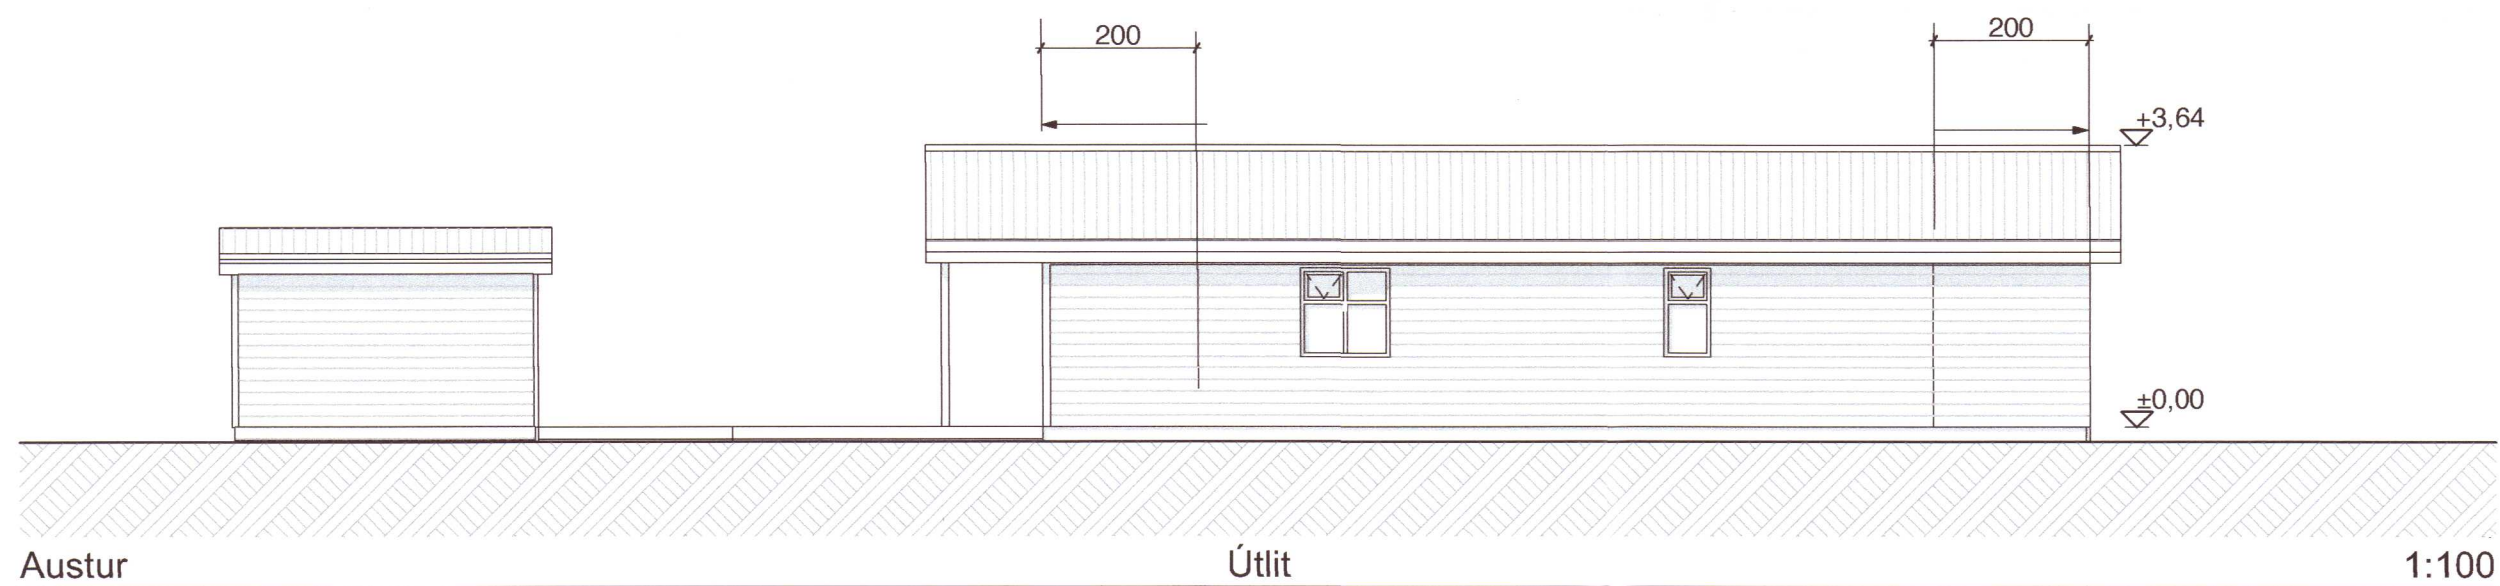
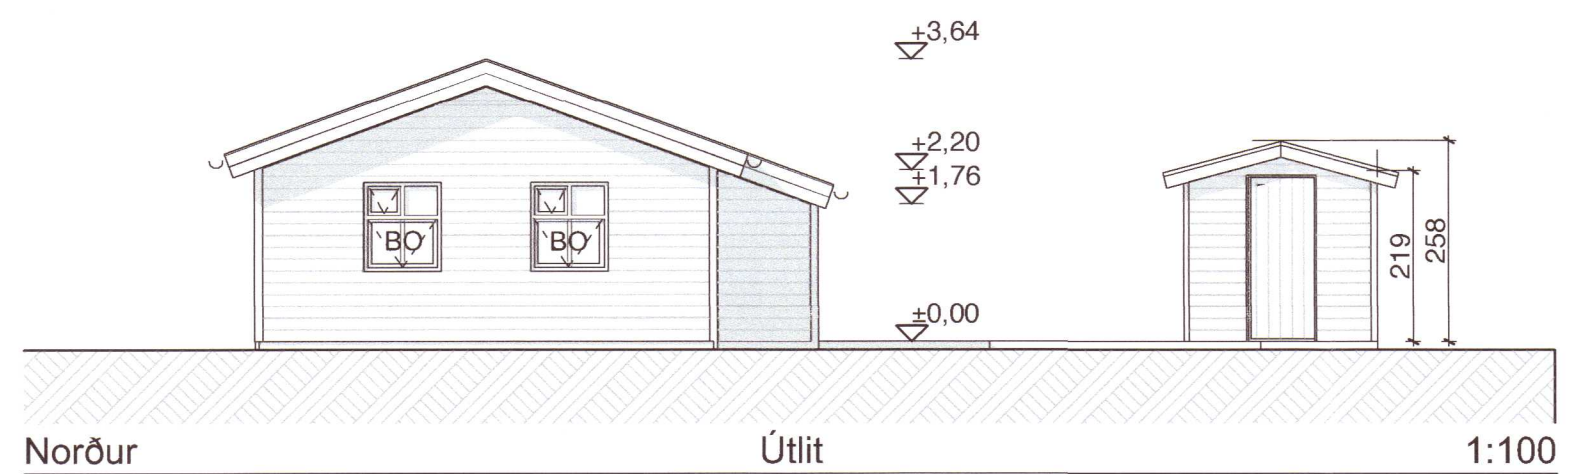


Umhverfis- og tæknisvið Uppsveita
Samþykkt
 07. júlí 2021
David Simek
 Byggingarfulltrúi

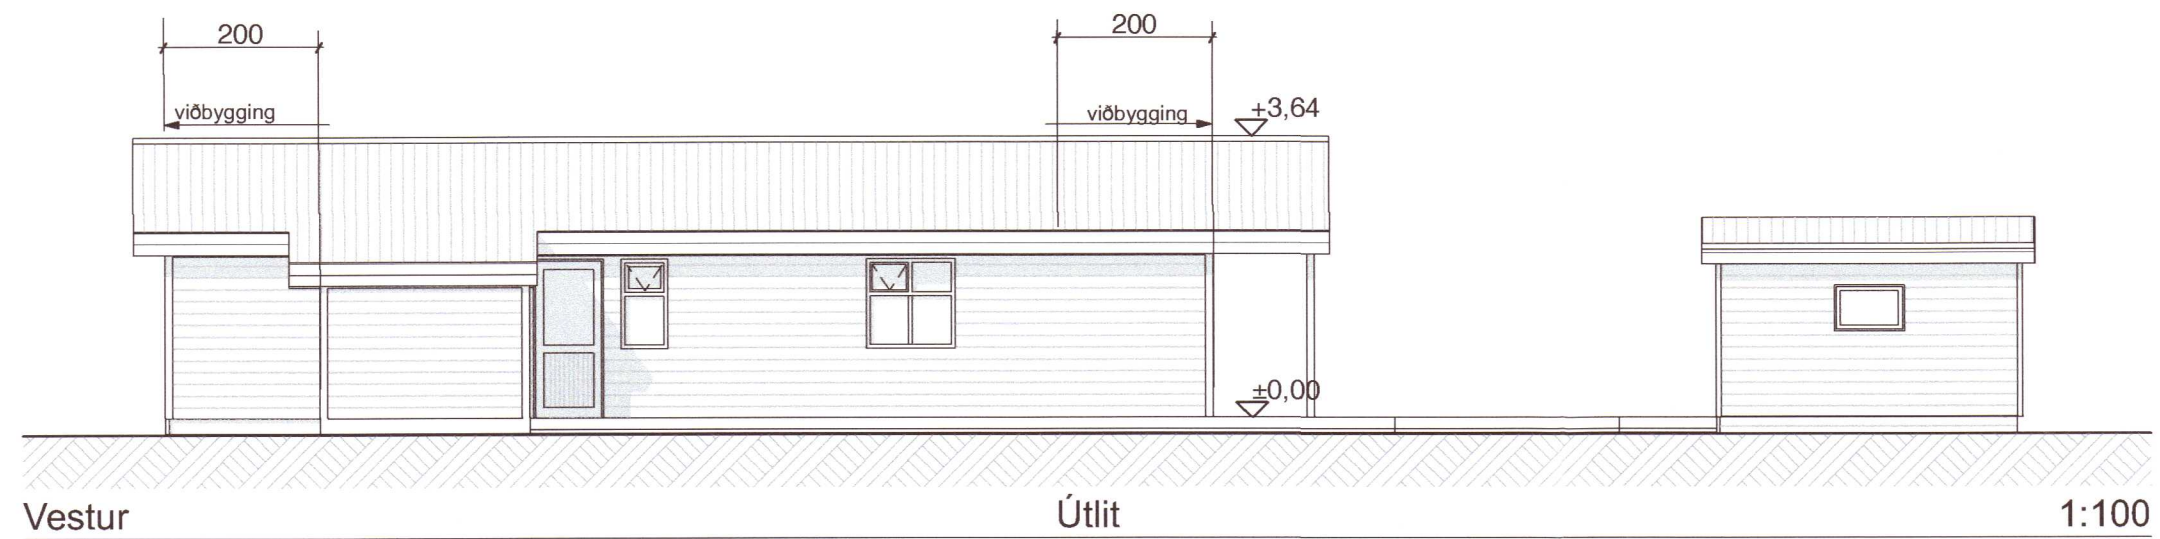

20212345

TEIKNISTOFAN	Verkefni	KJALBRAUT 8a VÆDNESI
	GRÍMSNES OG GRAFNINGSHR.	SUMARHÚS VIÐBYGGINAR
	Heiti	ÚTLIT
kvarði	1:100 (A2)	verk. nr 2021. G-284
dags.	19. JÚNÍ 2021.	dags br.
hönnun	G. G.	teikn. nr
teikn	G. G.	AB-2

Hringbraut 17. 220 Hafnarfirði
 s. 555-2020 & 861-2628
 Gísli G. Gunnarsson bfi kt. 020649-2409
 kvardi@kvardi.is
Gísli Gunnarsson