




Umhverfis- og tæknisvið Uppsveita  
**Yfirfarið**  
 25 AUG 2021  
*S. J.*  
 Byggingarfulltrúi

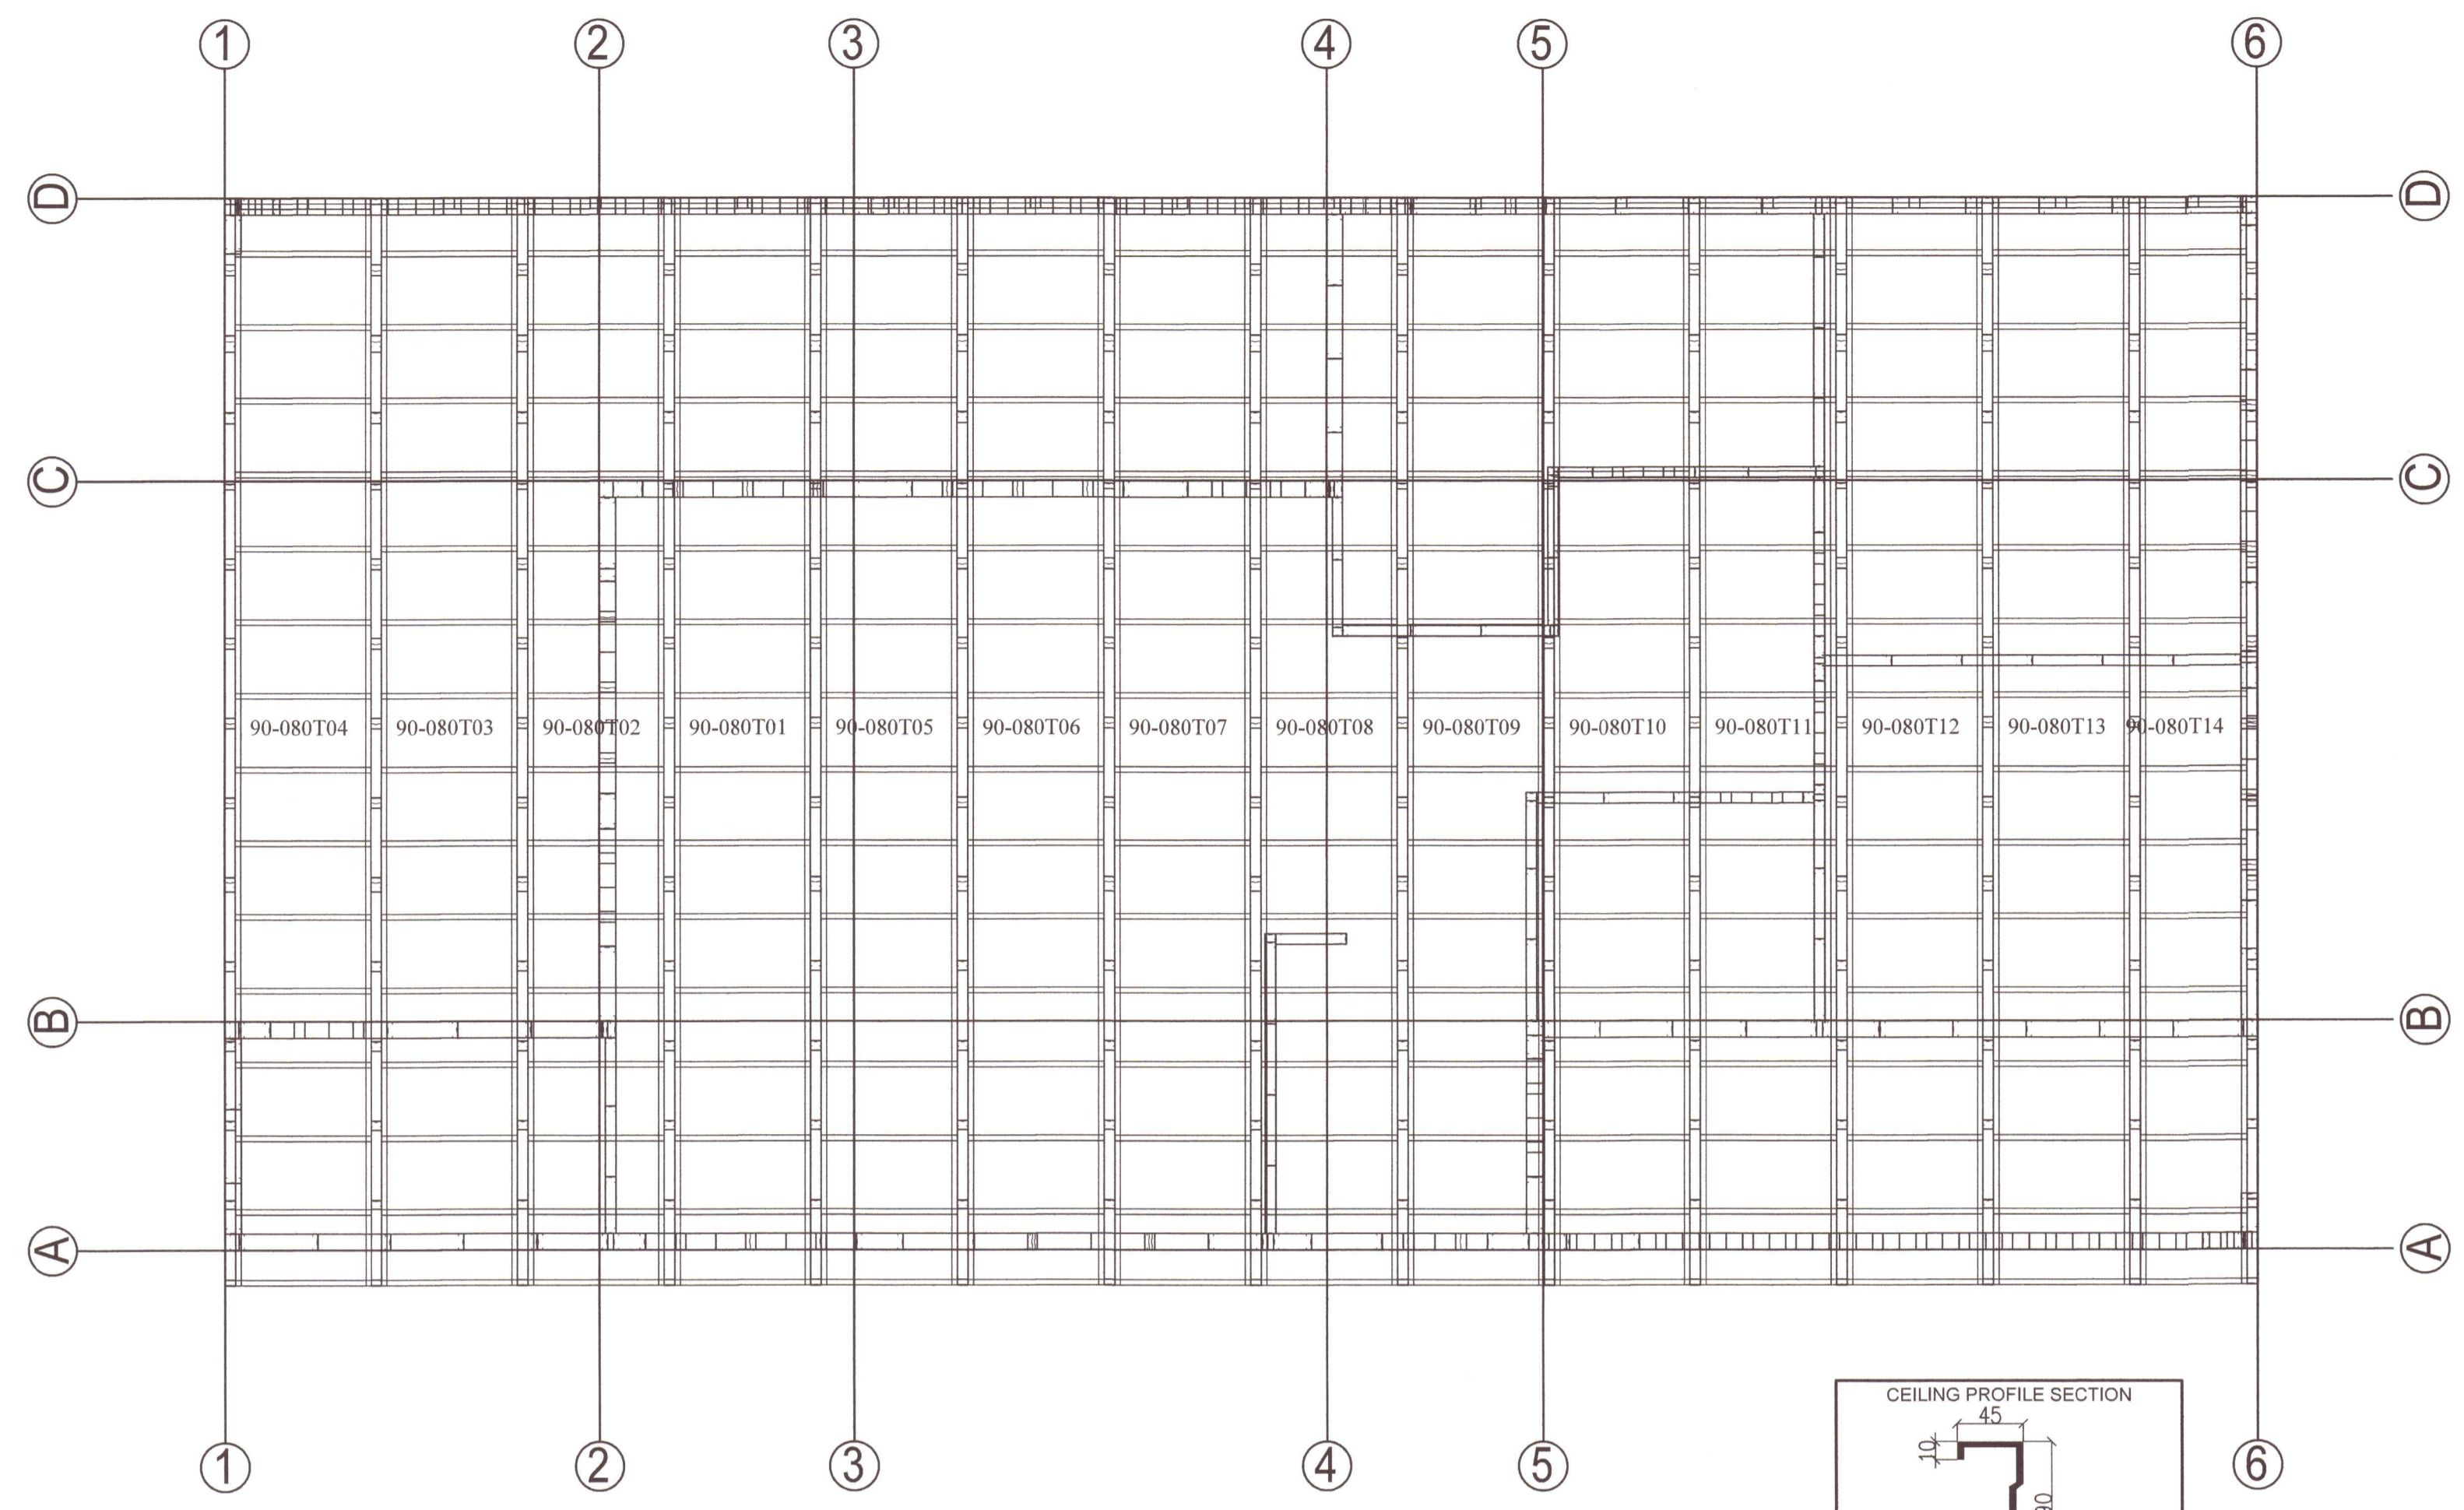


**ATHUGIÐ:**  
 STÁLGRINDIN ER REIKNUÐ OG SMÍÐUÐ AF  
 FRAMLEIÐANDA HÚSSINS OG YFIRFARIÐ AF  
 NNE VERKFRÆÐISTOFU.

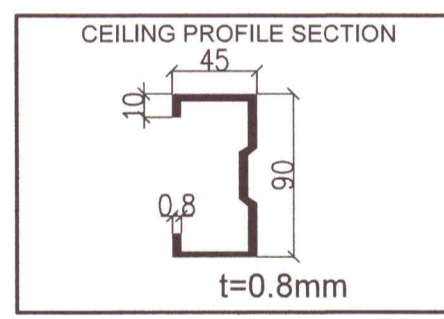

**CEILING PLAN(S:1/50)**

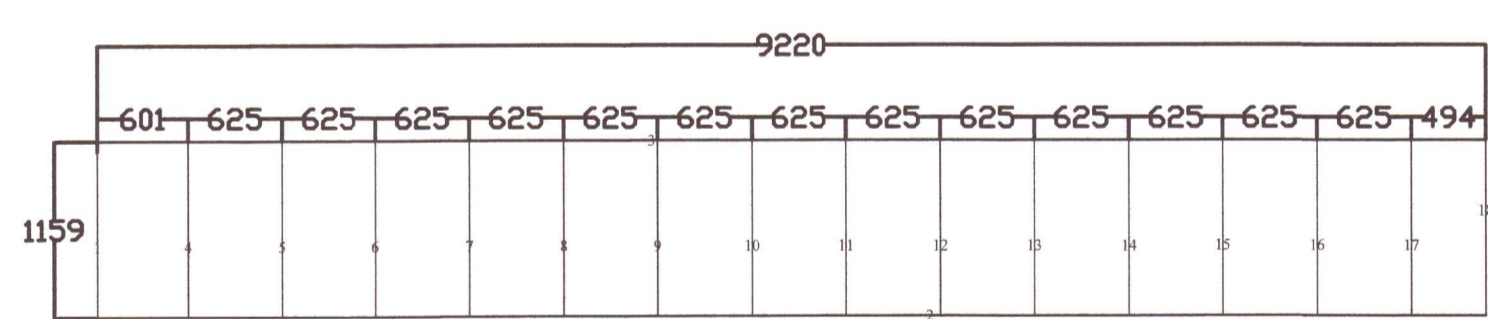


- 90-080T01 9220x1160 90-080T08 9220x1160
- 90-080T13 9220x1160 90-080T07 9220x1160
- 90-080T12 9220x1160 90-080T06 9220x1160
- 90-080T11 9220x1160 90-080T05 9220x1160
- 90-080T10 9220x1160 90-080T04 9220x1160
- 90-080T09 9220x1160 90-080T03 9220x1160
- 90-080T02 9220x1160

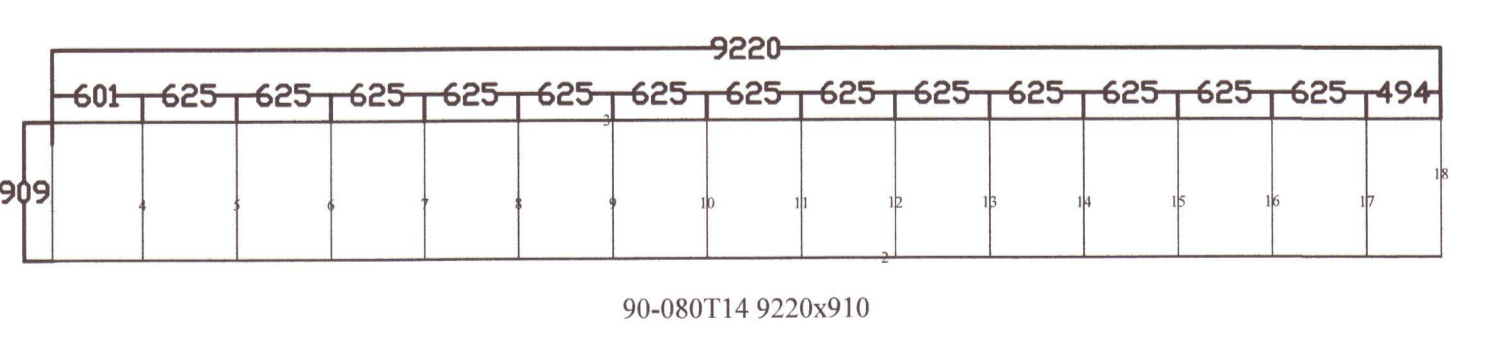

90-080T14 9220x910

- GENERAL NOTES**  
 (UNLESS NOTED OTHERWISE)
- DIMENSIONS ARE (mm), ELEVATIONS GIVEN AS (m)
  - COORDINATE SIZE AND LOCATION OF ALL OPENINGS, SLEEVES, DRAINES ETC. WITH ARCHITECT AND MEP DRAWINGS
  - COORDINATE ALL UNDERGROUND UTILITIES WITH ARCHITECT, CIVIL AND MEP DRAWINGS
  - CONCRETE COVER ACCORDING TO THE ENCLOSED TABLE U.N.O.
  - FOR BACKFILL NOTES SEE ARCHITECT & CIVIL DRAWINGS

**MATERIAL**  
 Cold Formed Steel: S250  
 Hot Rolled Steel: S235JR  
 Plate Steel: S235JR

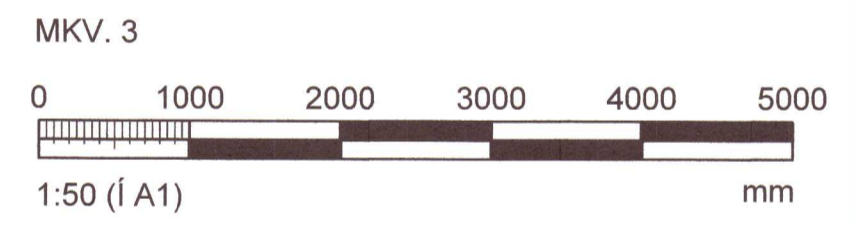

20212462

ÁRITUN ADALHÖNNUDAR Kristinn Ragnarsson kt. 120944-2669

BREYTINGAR			
NR.	DAGS.	BREYTING	SP.
1	21.06.2021	Frumútgáfa	SAO

**NNE VERKFRÆÐISTOFA**  
 NEW NORDIC ENGINEERING ehf. kt. 520914-1450  
 HÆDASMÁRI 6, 201 KÓPAVOGUR  
 sao@mne.is, 8993577(HÖO)/8993077(SAO)  
 SÁMÞYKKT Sturlaugur Áron Magnússon 300577-2969

VERK  
 Lundeyjarsund 4  
 Grímsnes og Grafningshreppur  
 TEIKNING  
 BURÐARVIRKI  
 LOFT UNDIR GRINDARBITA

HANNAÐ	TEIKNAD	YFIRFARIÐ	MÆLIKVARDI
HÖO	SAO	HÖO	1:50
DAGS.			UTGÁFA NR.
21.06.2021			1

LOFT UNDIR GRINDARBITA MKV. 3