
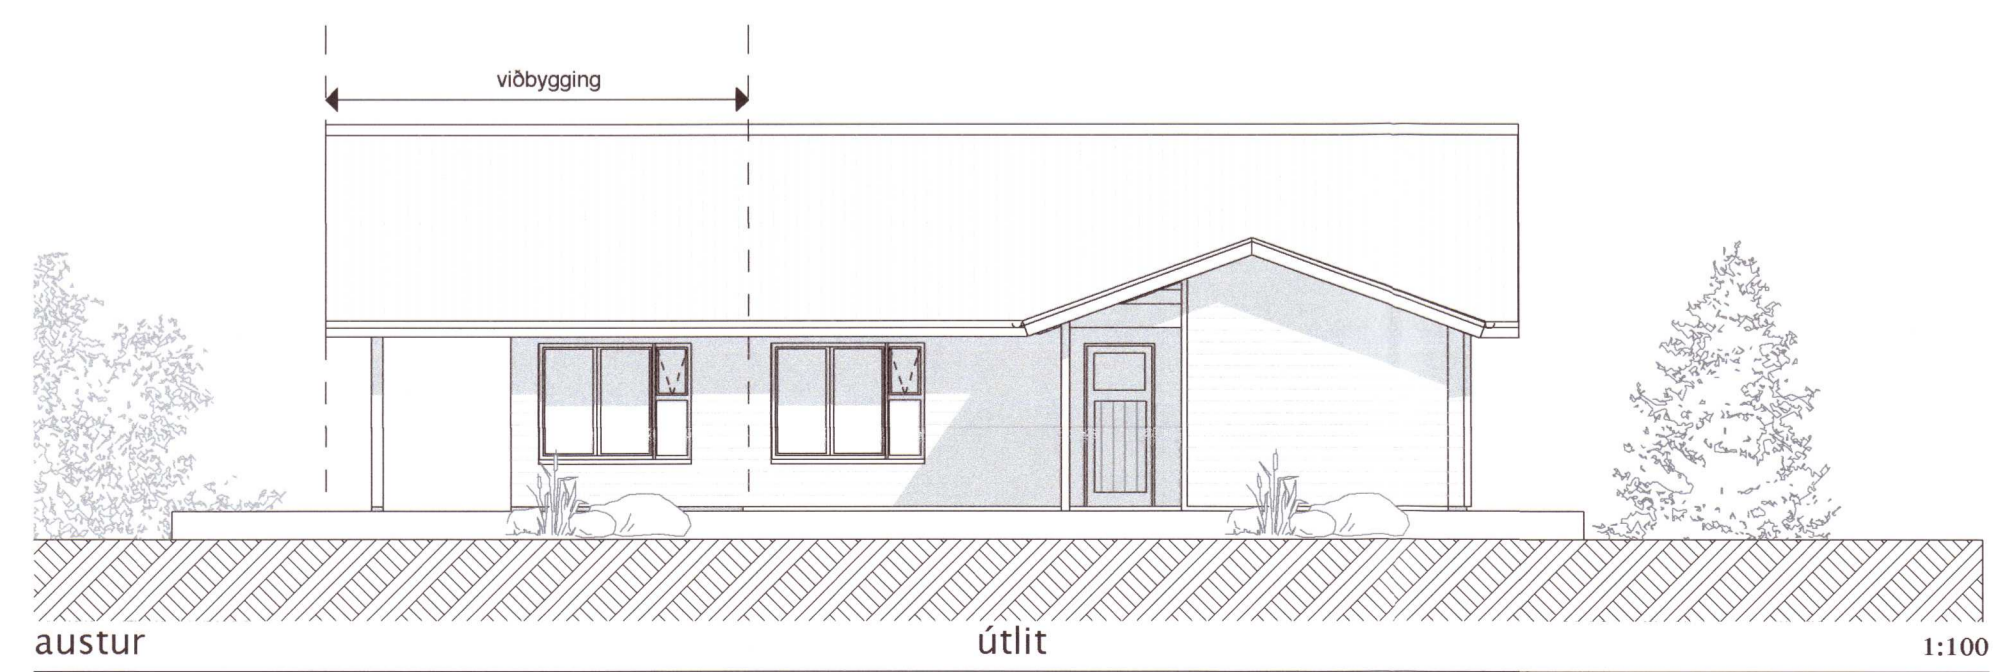
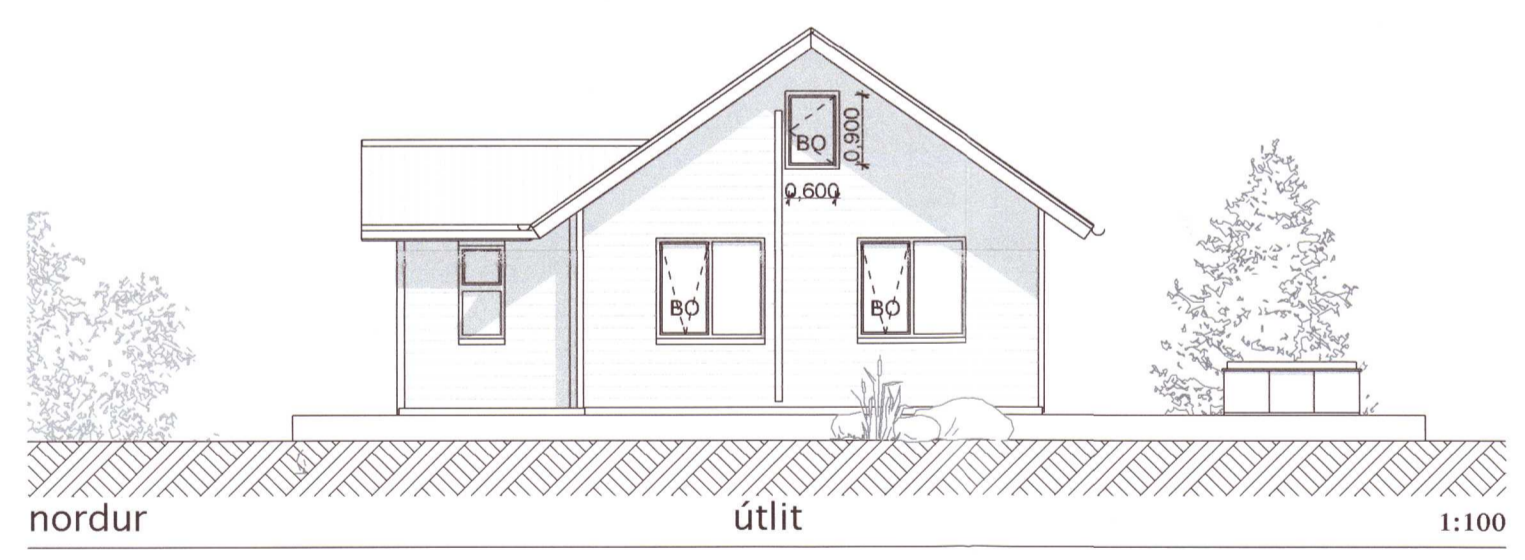
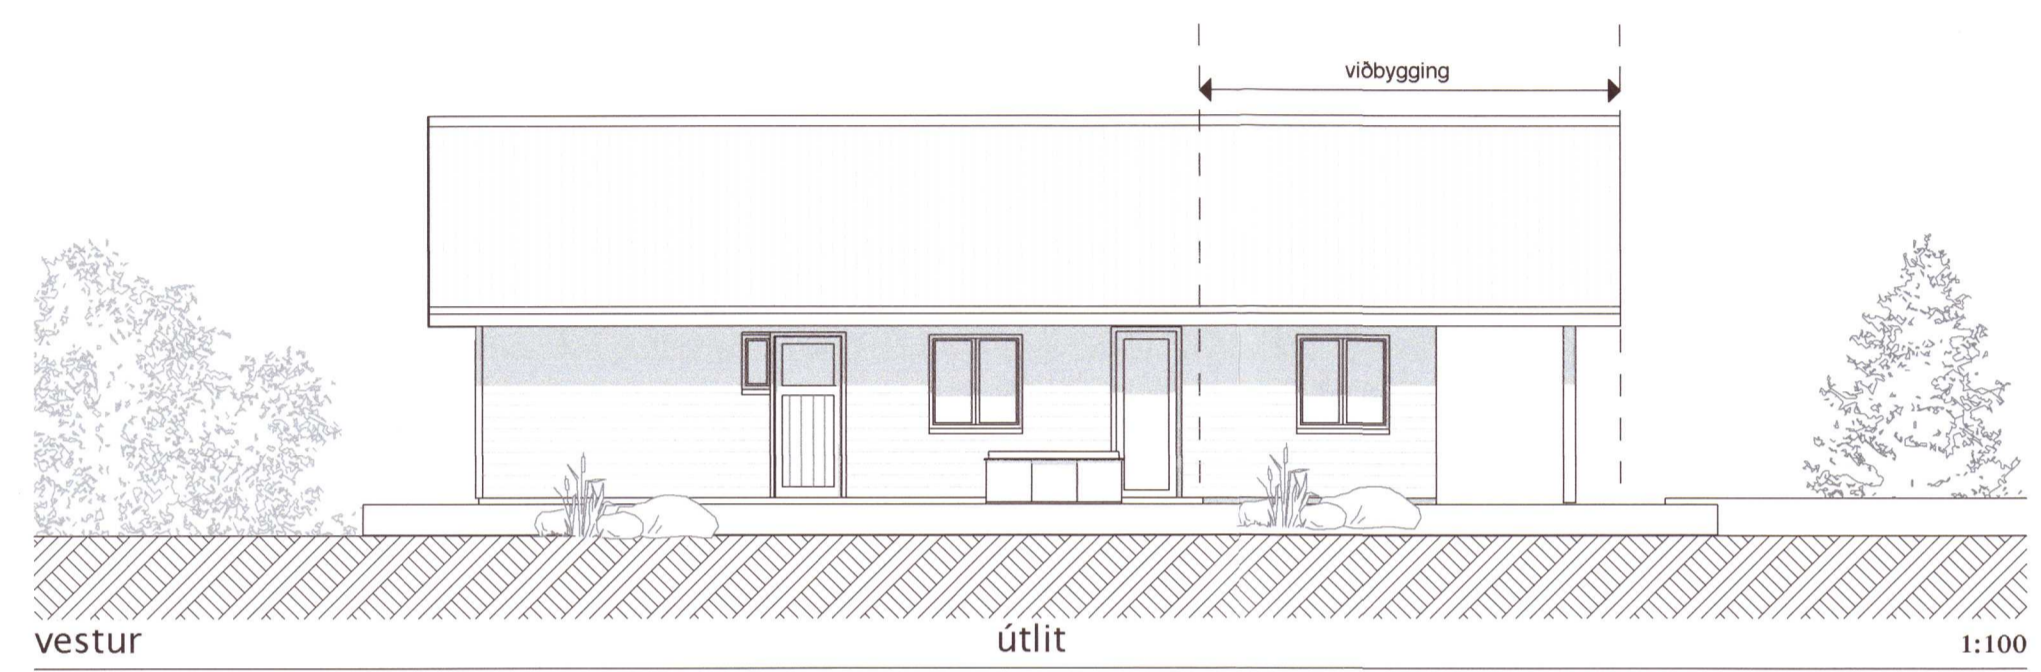



Umhverfis- og tæknisvið Uppsveita
Samþykkt
 01. sep. 2021
David Sverdrup
 Byggingarfulltrúi

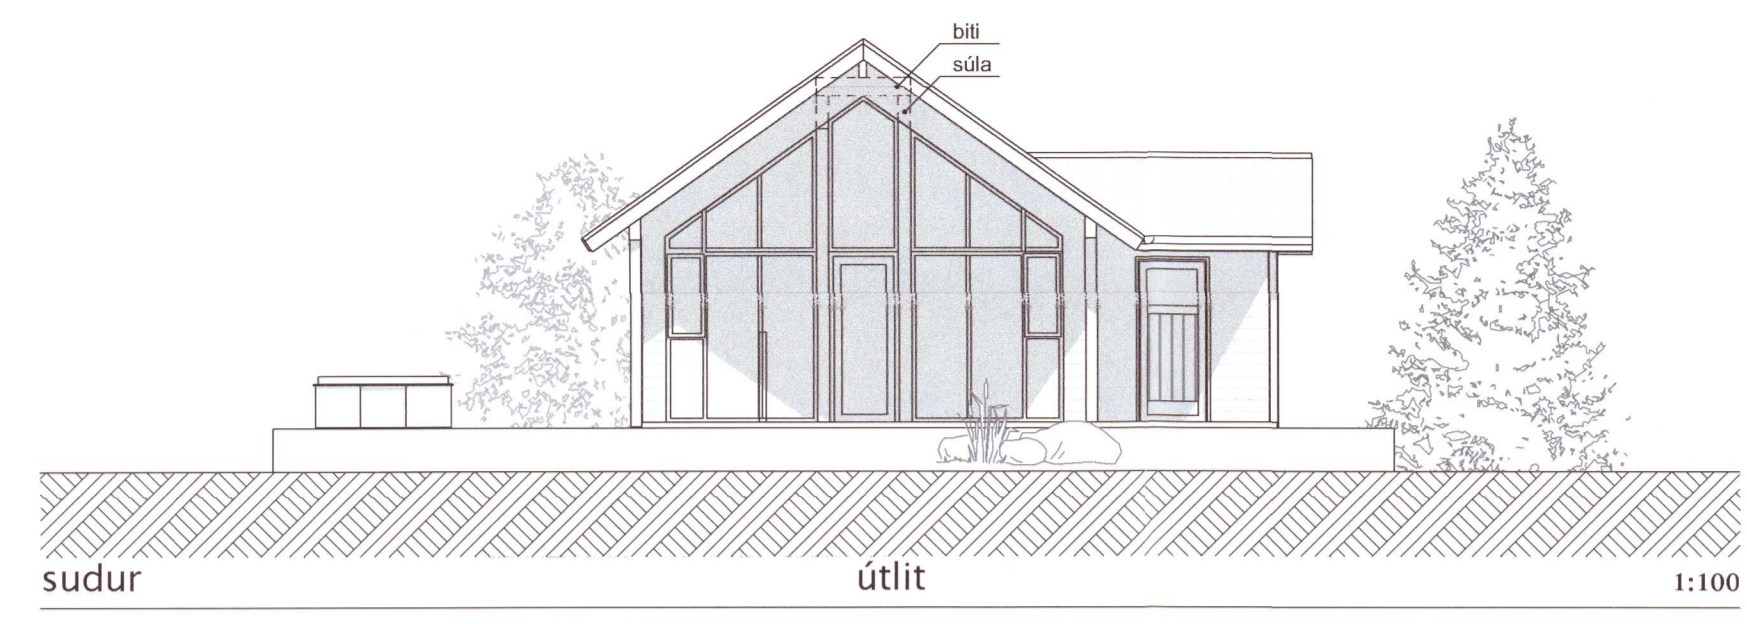

20212804

TEIKNISTOFAN  KVARÐI	Verkefni REYNIVELLIR 9 BLÁSKÓGAB. FRISTUNÐARHÚS viðbygging Enduruppteikn. + viðb.
	Heiti ÚTLIT
kvardi 1:100	verk. nr 2021 G-279.
dags. APRÍL 2021.	dags br. 17. JULÍ 2021.
hönnun G. G.	teikn. nr ASB-2
teikn G. G.	
Hringbraut 17. 220 Hafnarfjörð s. 555-2020 & 861-2628 Gísli G. Gunnarsson bfi kt. 020649-2409 kvardi@kvardi.is www.kvardi.is	

Gísli Gunnarsson