




Umhverfis- og tæknisvið Uppsveita  
**Samþykkt**  
 01. sep. 2021  
*David Björnsdóttir*  
 Byggingarfulltrúi

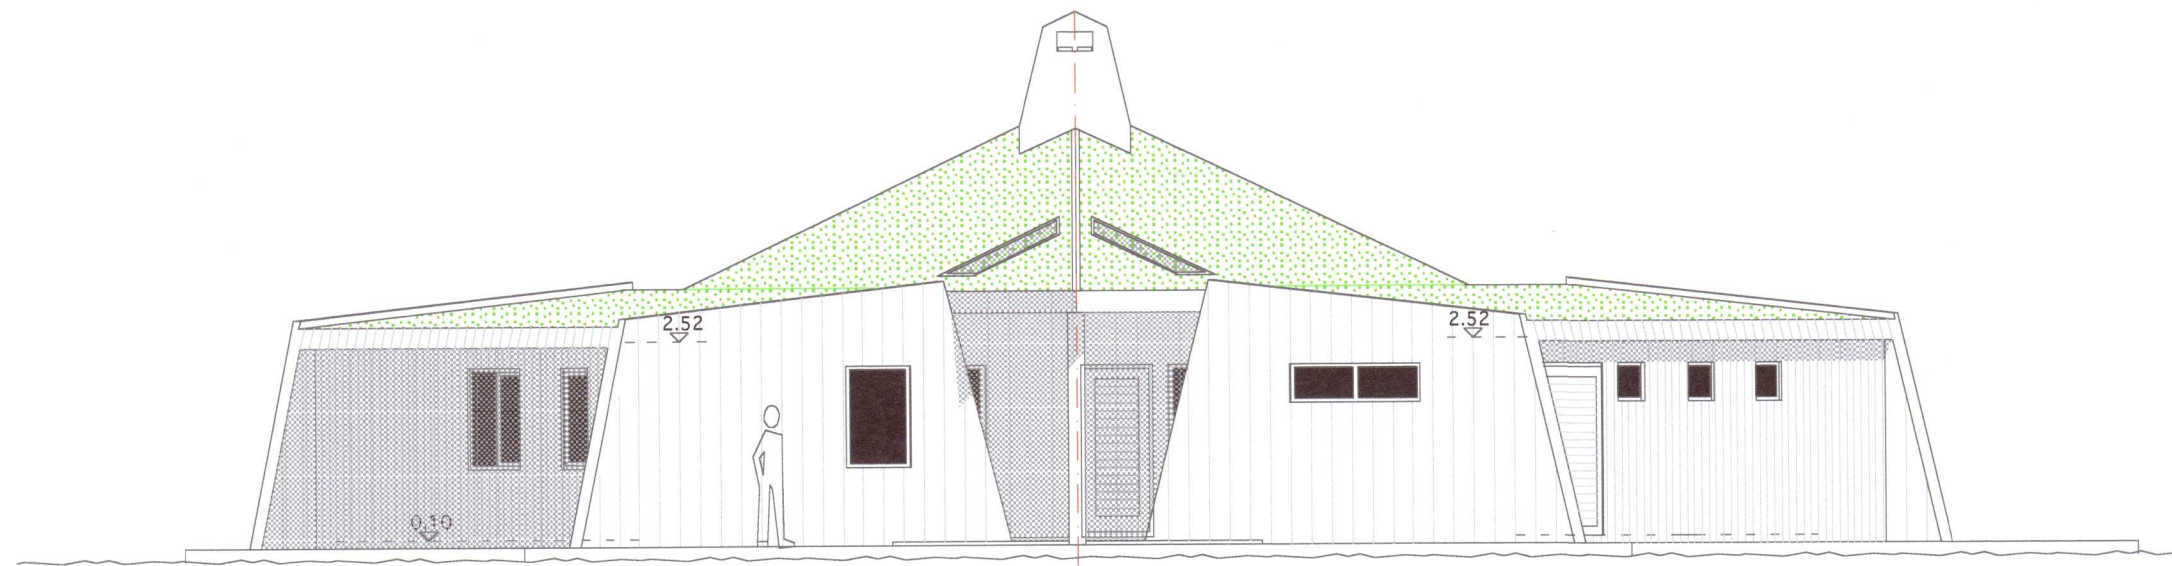


NORÐUR

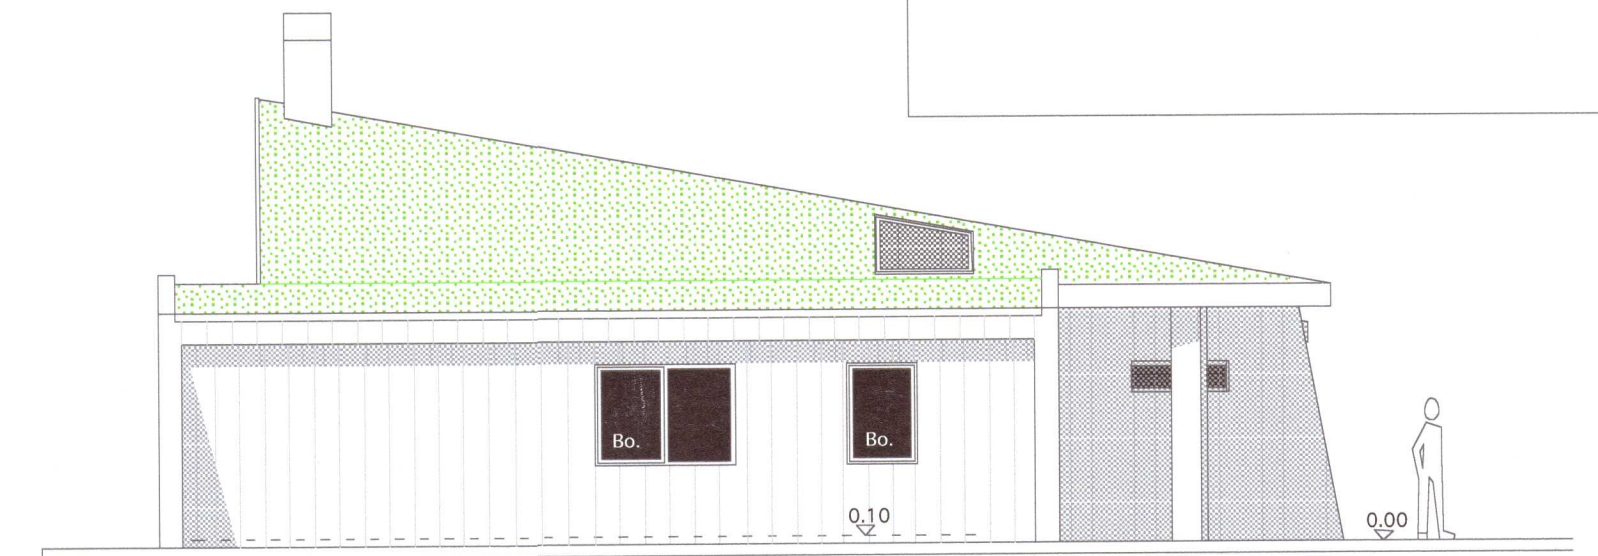


AUSTUR

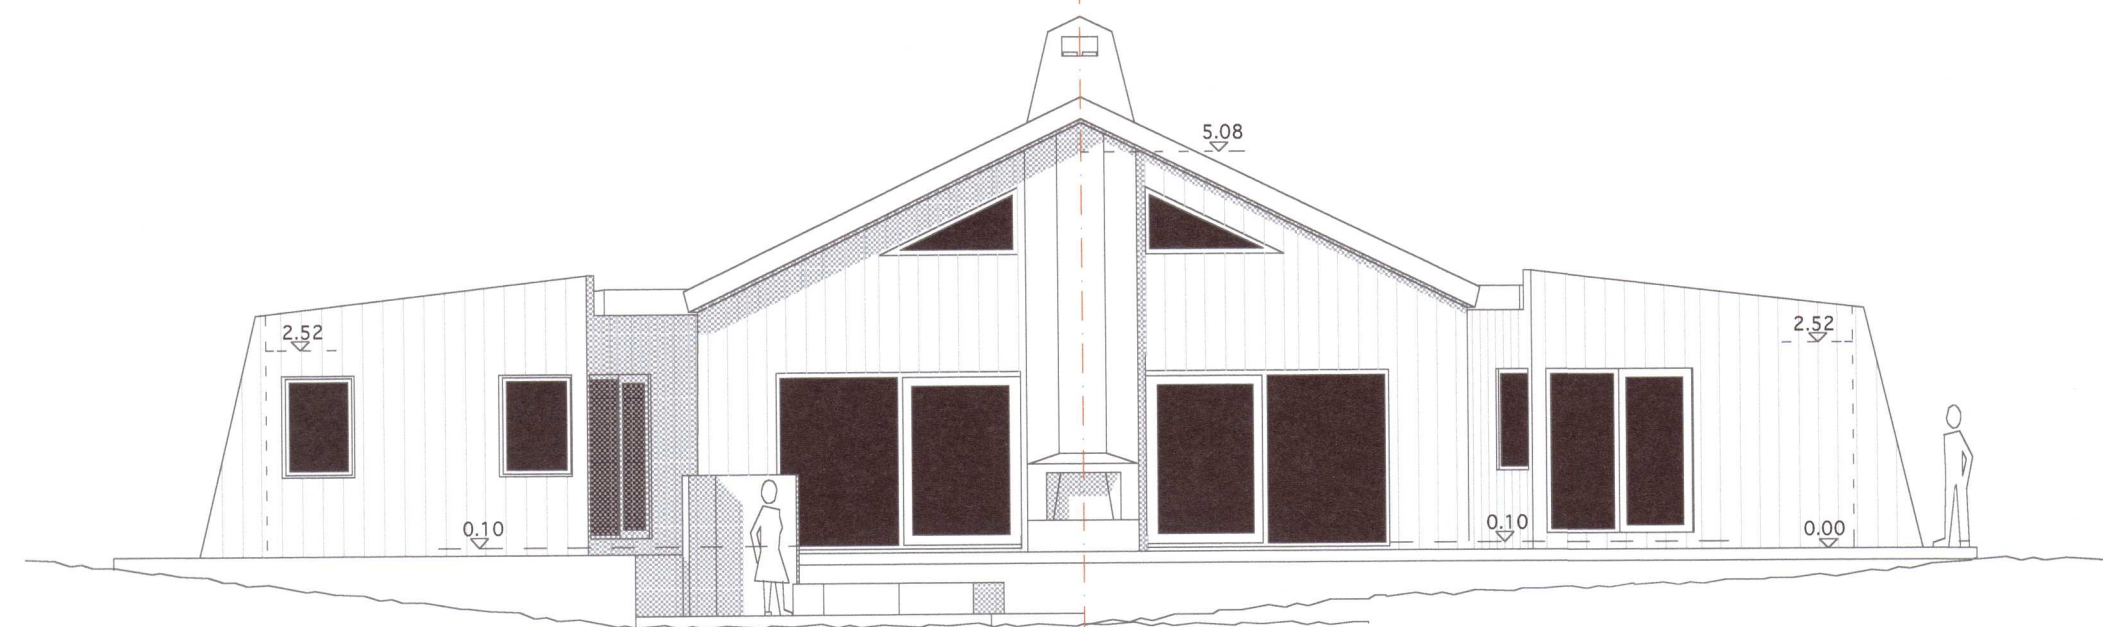


SUÐUR

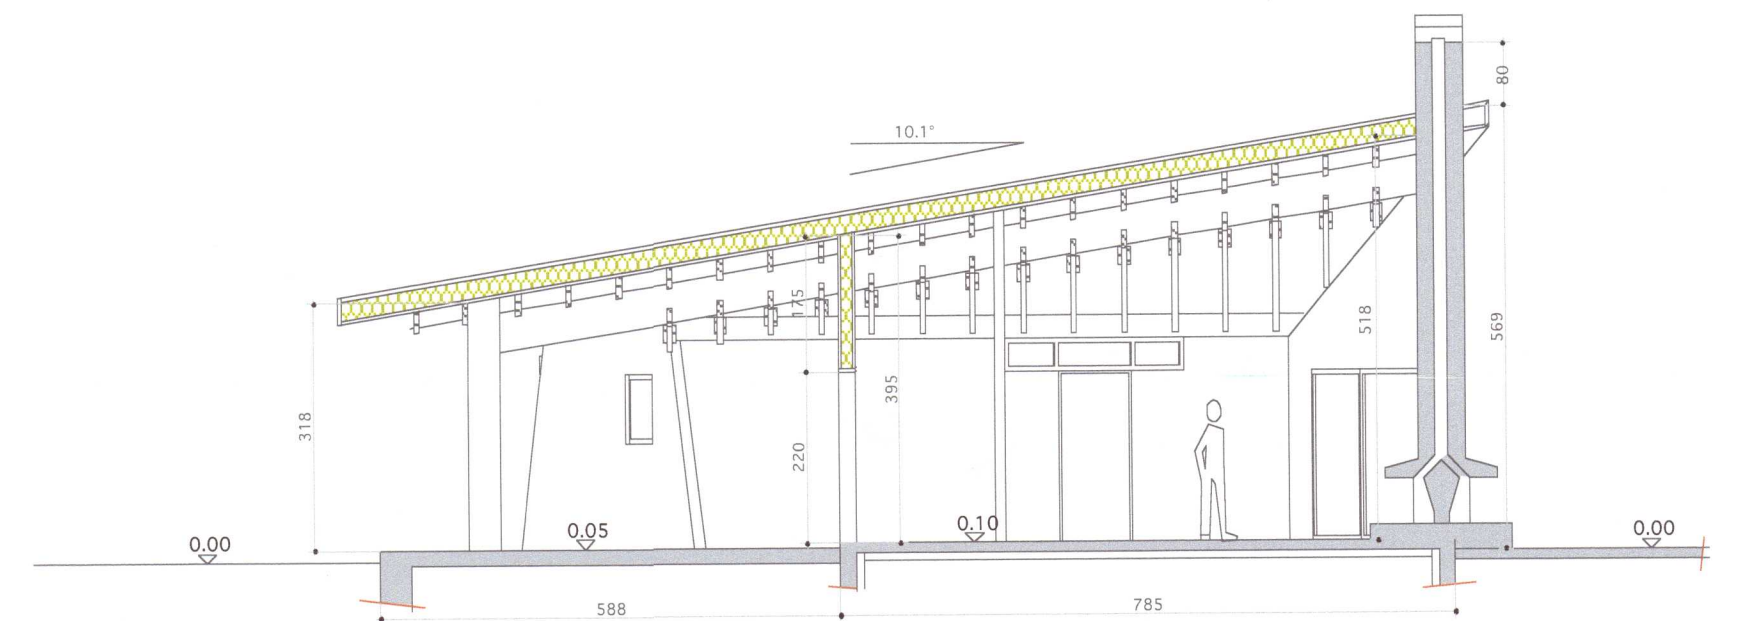

SNEIÐING B - B

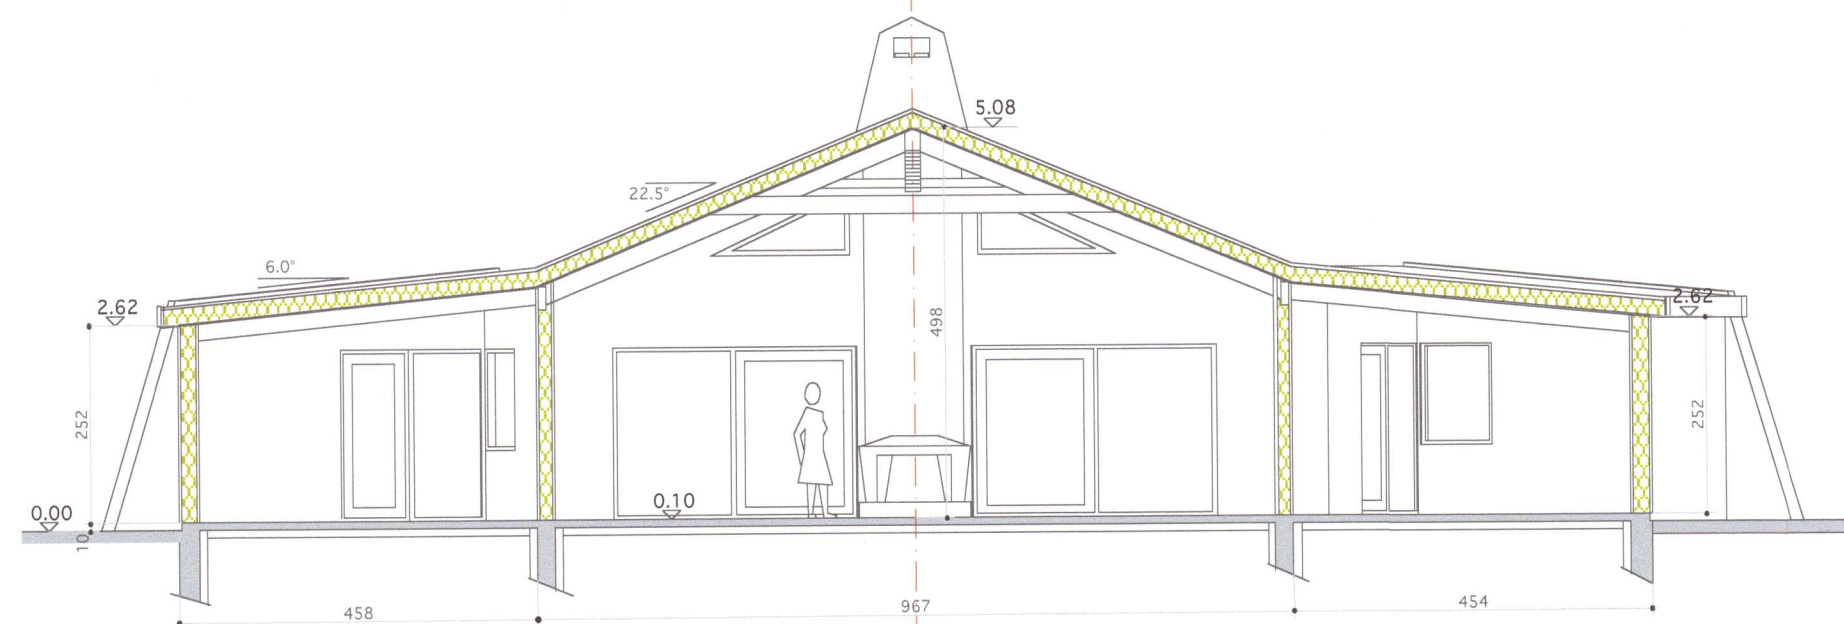

SNEIÐING A - A

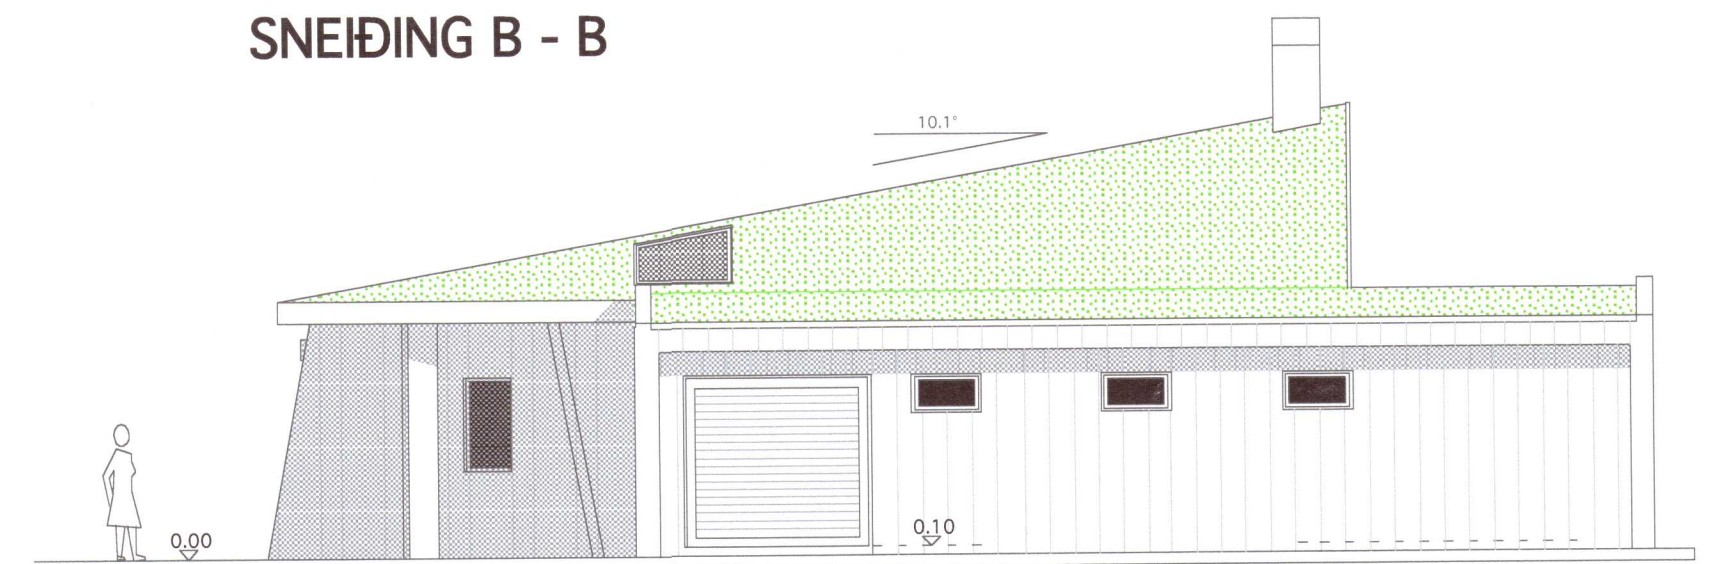

VESTUR

20212871

**VINNUSTOFA**



**VESTURVÖR 9**

KÓPAVOGI SÍMI (354) 554 0115 FAX (354) 564 1151 vífillark@simnet.is

VÍFILL MAGNÚSSON ARK. 171238-4639 HALLA HANNESDÓTTIR TT. 220851-7889

HEITI Hestur lóð 22, Grímsnes- og Grafningshr.  
 EIGN Valdís Víflisdóttir 260869 4509  
 TEIKN Útlit - Sneiðingar  
 Mkv. 1 : 100

DAGS. 03.06.2021  
 TEIKN. VM  
 SAMP.  
 BREYTT.

02

*Handwritten signature/initials*