



SNID A-A

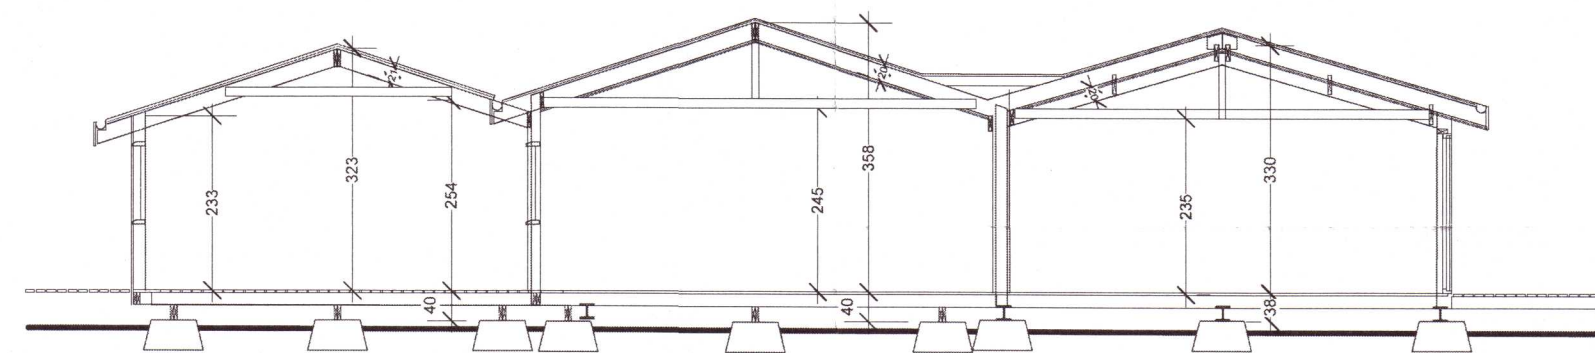

SNID B-B

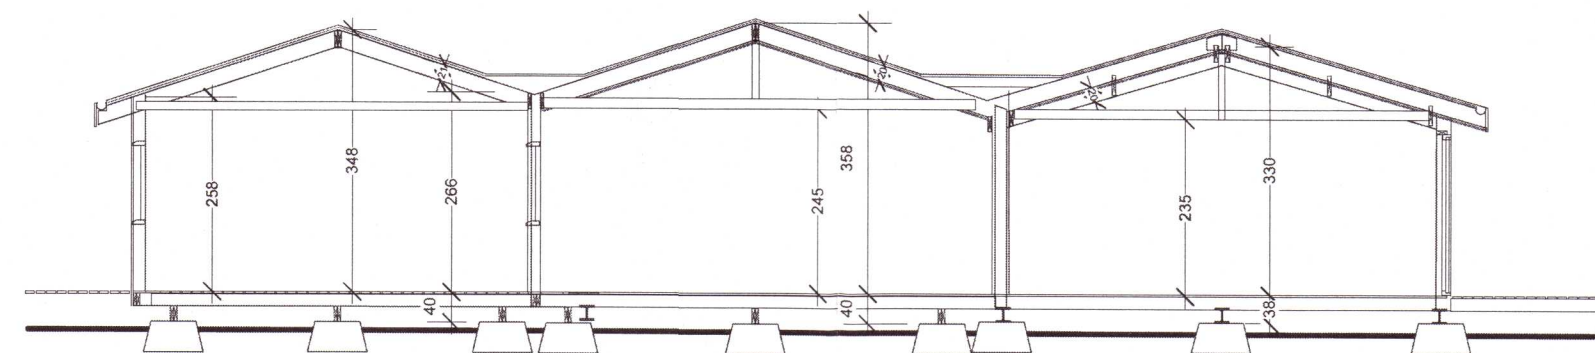

SNID C-C

20212891

SKURÐMYND		Minniborgir Veitingahús - stækkun	 Haraldur Ingvarsson Kt. 030956-3389
MÆLIKVARDI 1: 100	DAGSETNING 03 08 2021	SINDRI GUNNARSSON IÐNHÖNNUÐUR FÍ, Kt 020264 - 5359 HARALDUR INGVARSSON ARKITEKT FAÍ, Kt 030956 - 3389 SKELJAGRANÐA 3 - 107 REYKJAVÍK - Sími 862 5432, SINDRIG@INTERNET.IS	NÚMÉR 20.07 / 105