

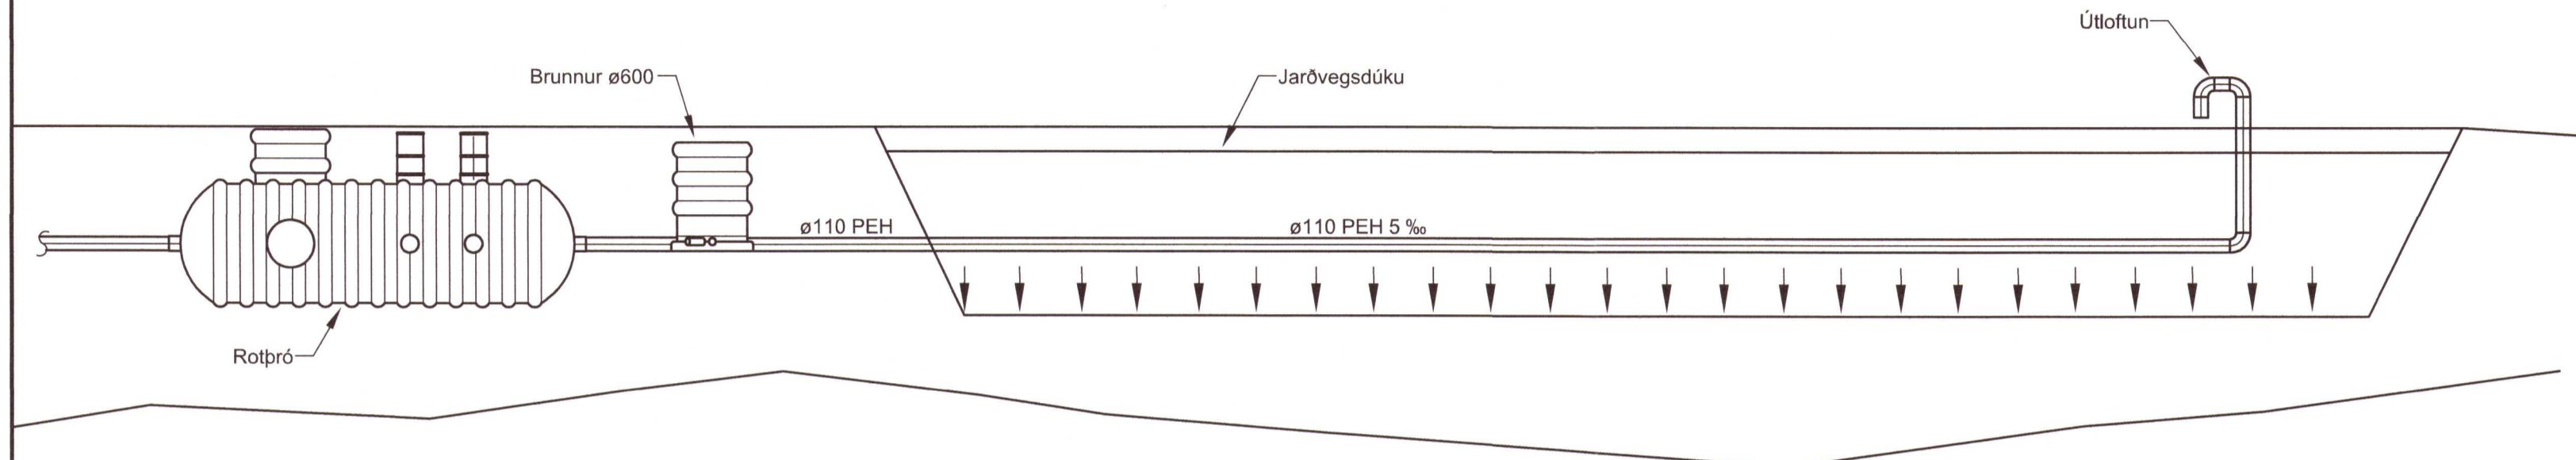


Umhverfis- og tæknisvið Uppsveita
Yfirfarið
 12. feb. 2021
David Sigurðsson
 Byggingarfulltrúi

Dags:	Nr.	Breytingar:	Samb.

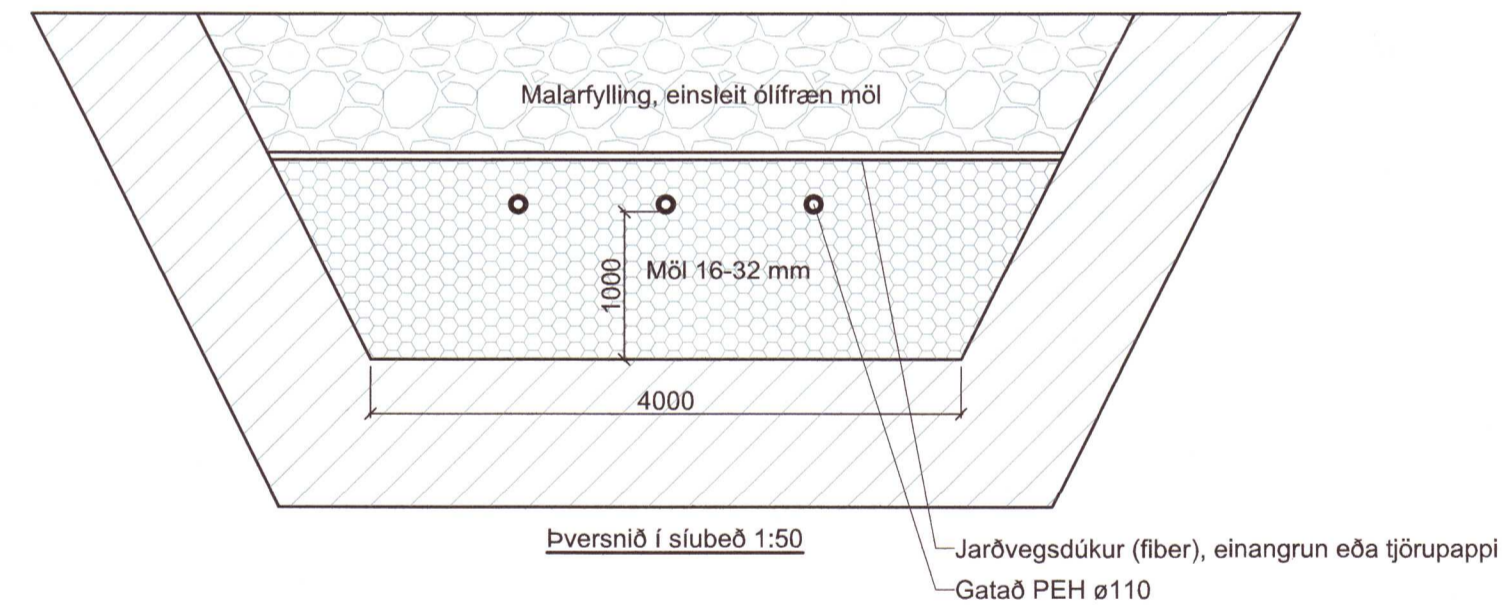


Sérteikning frágangs rotþróar og síubeðs, 1:50

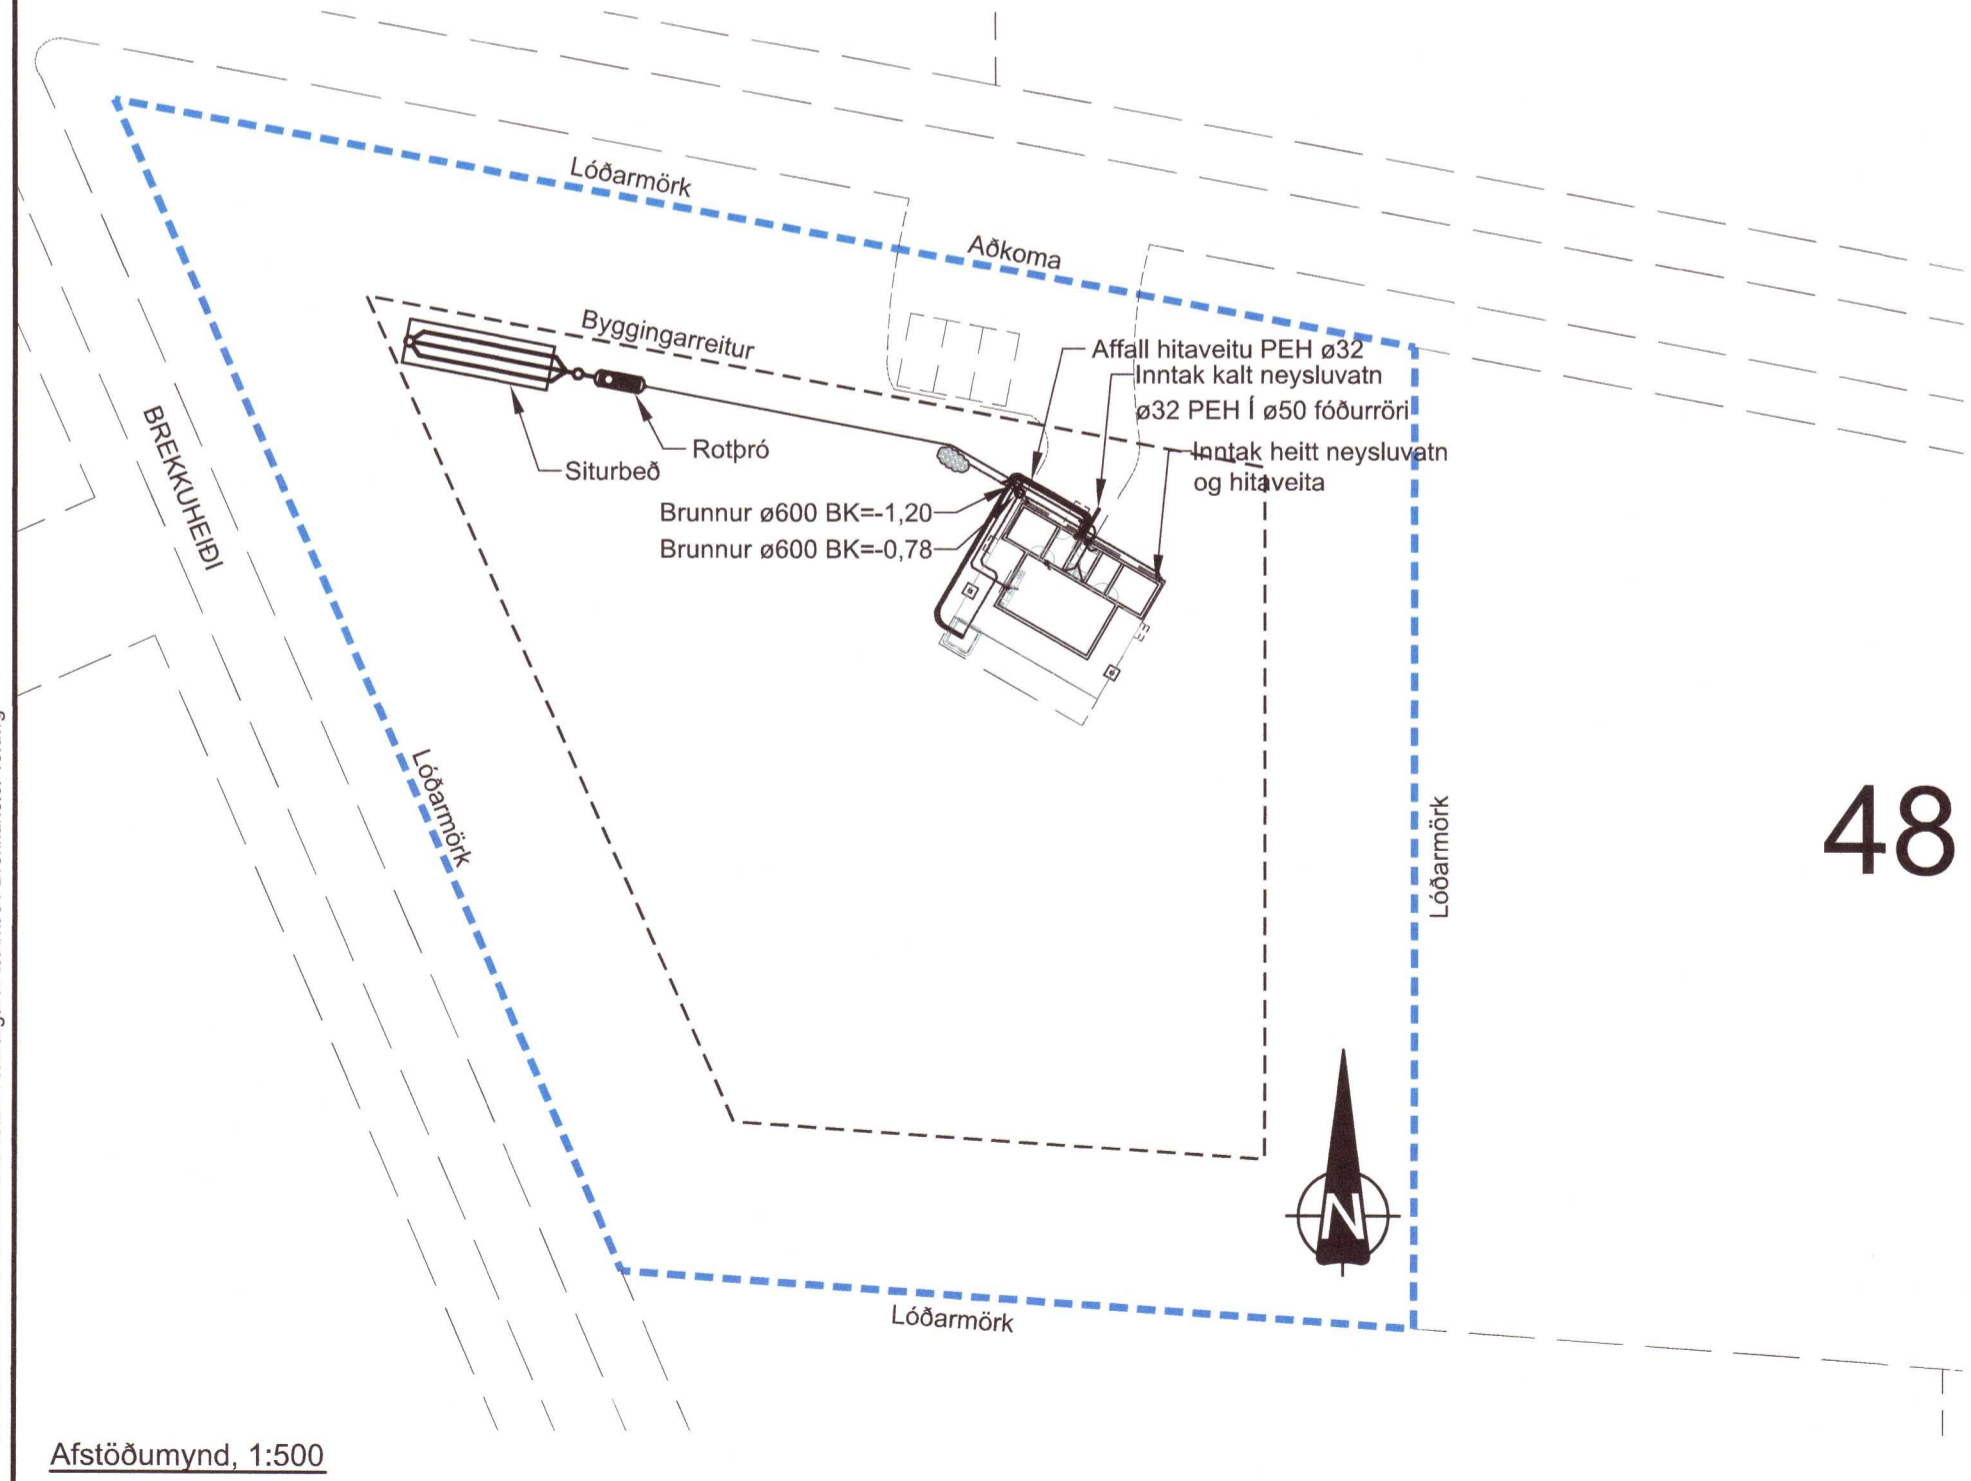

48

P:\Verk 2020\20-109 Brekkuheiði 46\03 Teikningar\Teikn\301 Brekkuheiði 46.dwg

Afstöðumynd, 1:500

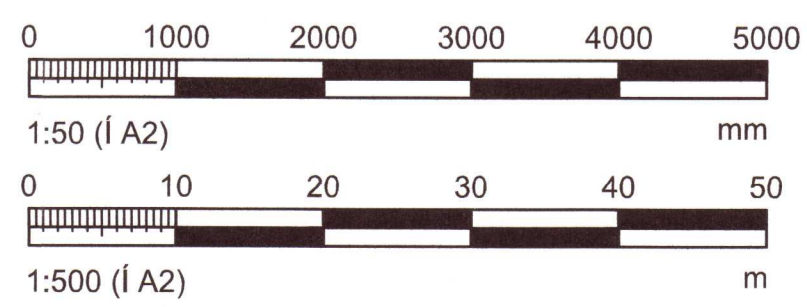

VERKHOF EHF

Fellsmúli 26 • 108 Reykjavík • Sími: 517 9050 • Netfang: verkhof@verkhof.is

Heiti verks:		Brekkuheiði 46 Bláskógabyggð		Hönnuðir: Svavar M. Sigurjónsson 180867-3419 Björgvin Ó. Sigurjónsson 110481-5279	Dags: 26.11.2020
Heiti teikningar:		Fráveitulanir: 1. hæð Afstöðumynd og sérteikning frágangs rotþróar og síubeðs		Sambýkt: <i>Svavar M. Sigurjónsson</i>	Verknúmer: 20-109
Hannað:	Teiknað:	Máli:	Yfirfarið:	Adalhönnuður: Þórhallur Sigurðsson 070864-4019	Mælikv: 1:50 / 1:500
BÓS	BÓS		SMS	Sambýkt: <i>Þórhallur Sigurðsson</i>	Teikn.nr.: 302
					Útgáfa:

20210293