

Umhverfis- og tæknisvið Uppsveita  
**Samþykkt**  
 17. mars 2021  
*David Björnsson*  
 Byggingarfulltrúi

Breytt :

---



---








---





---



---

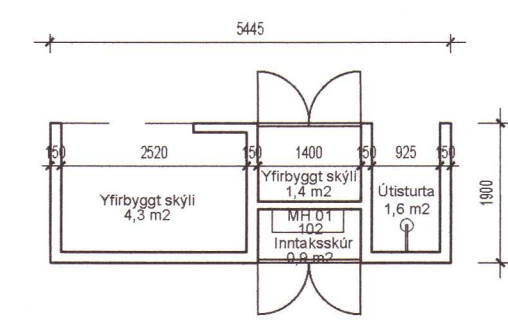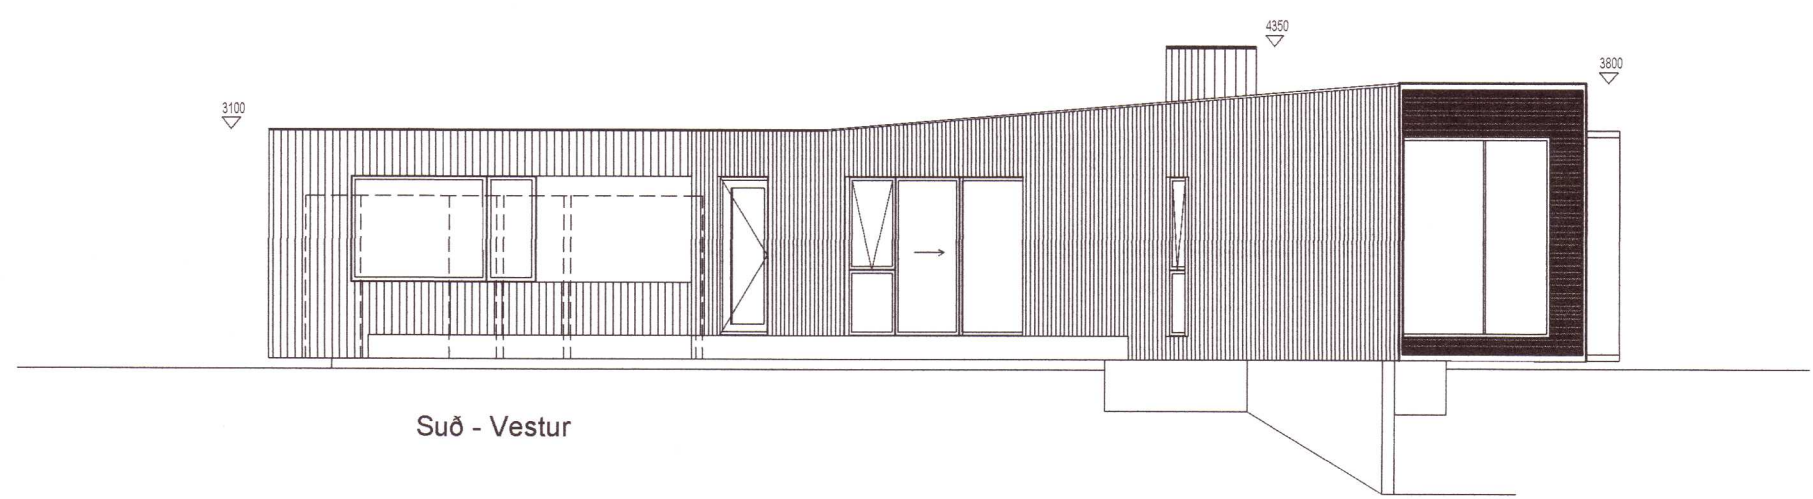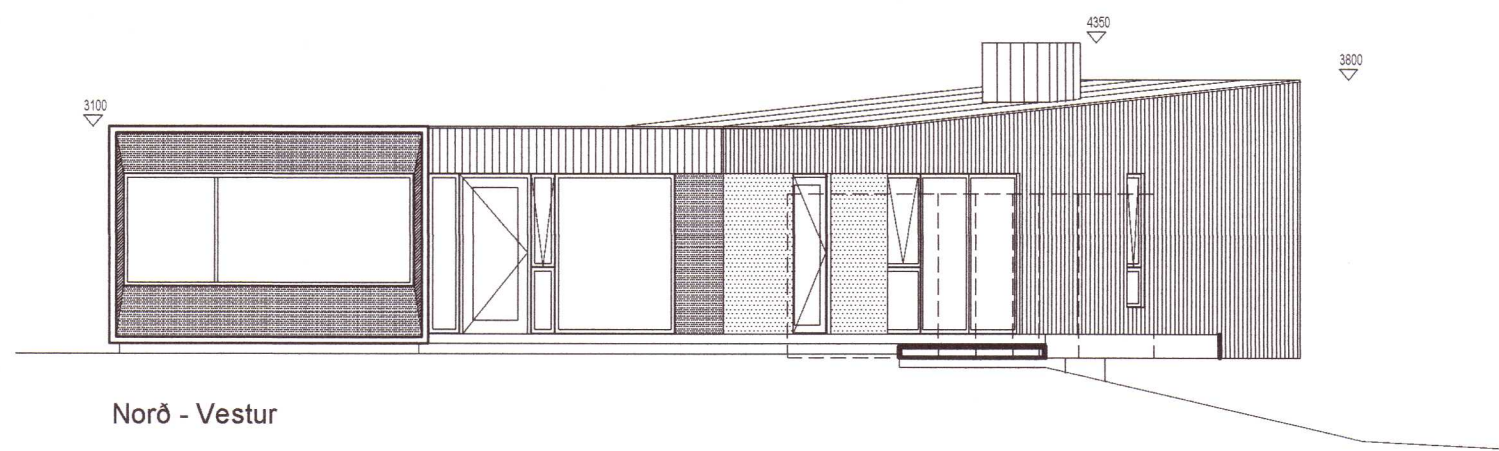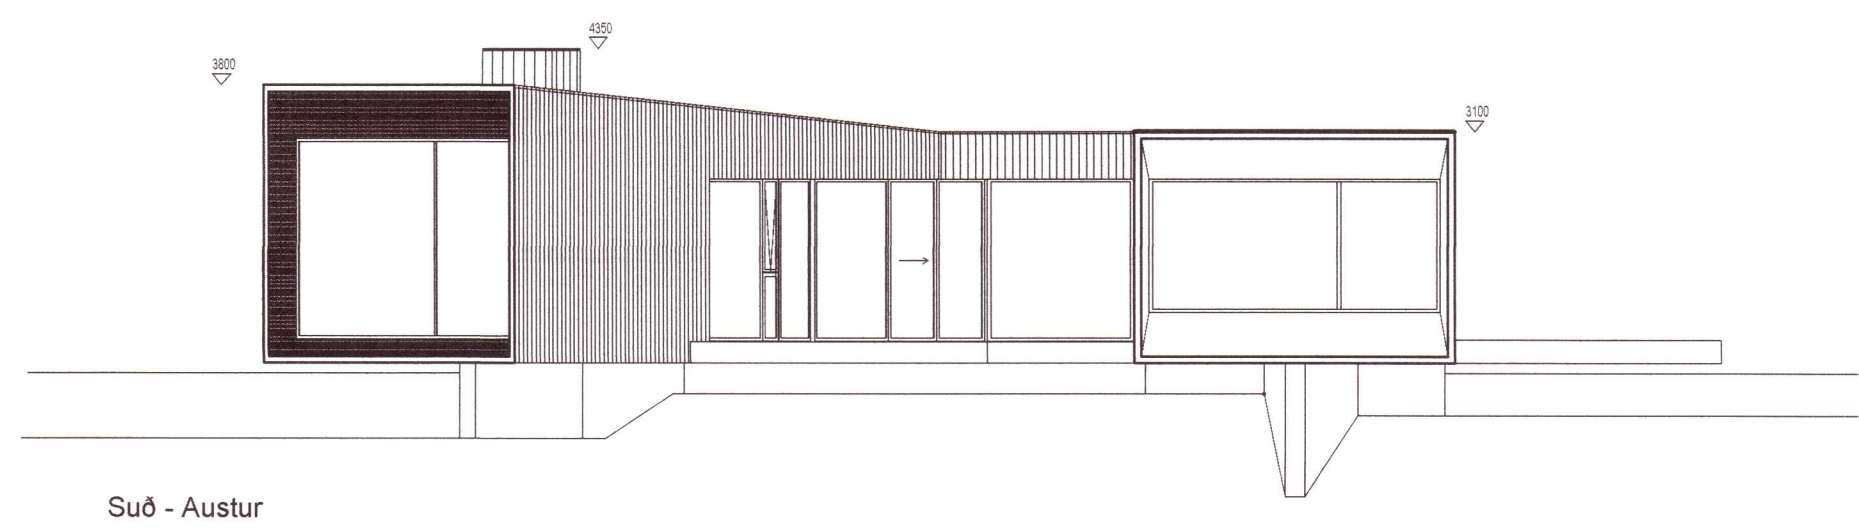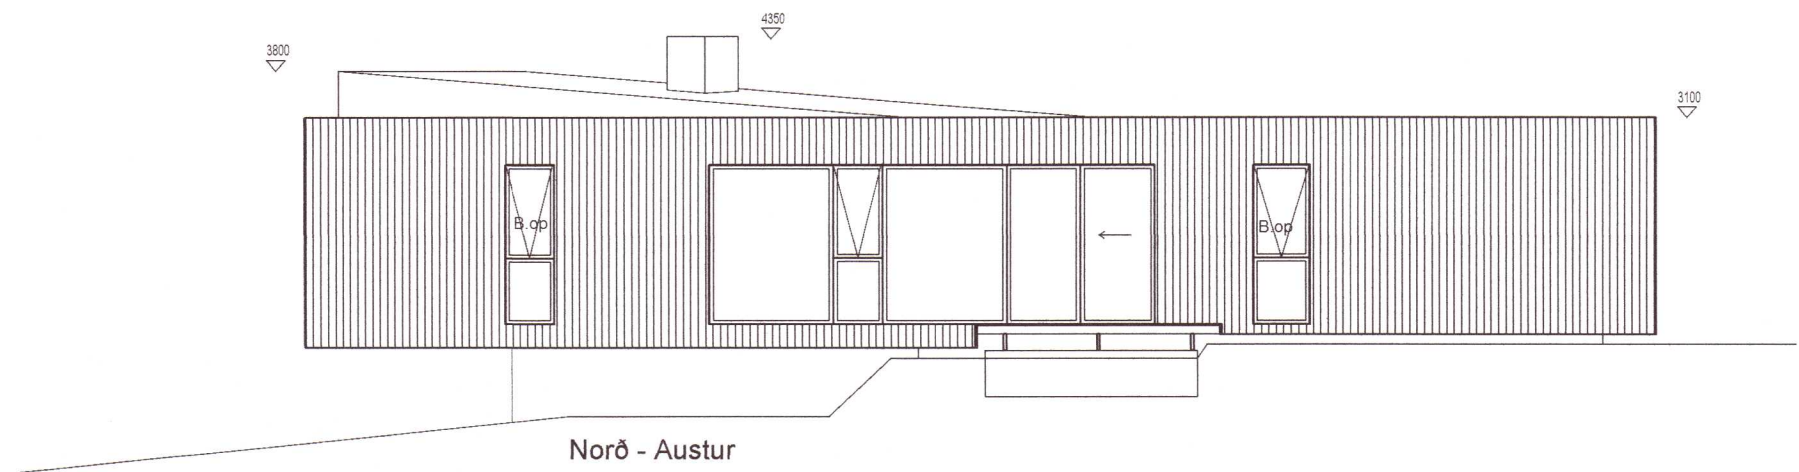

Grunnmynd - skjólveggir við inngang

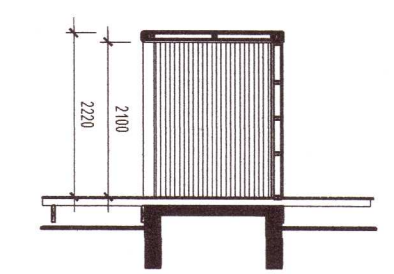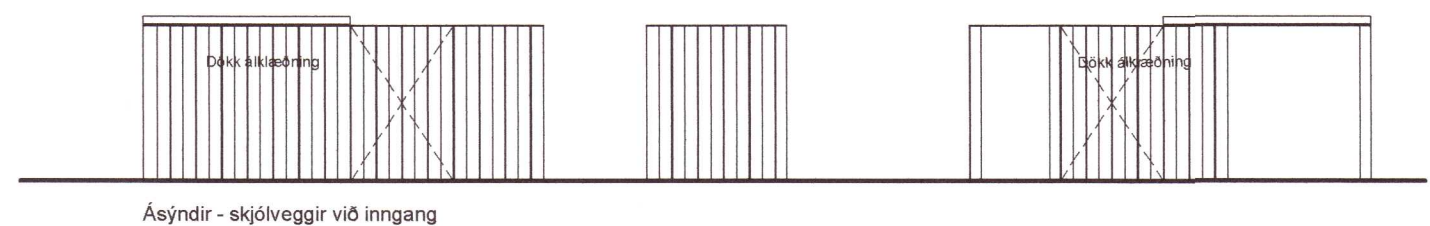

S 1.05

20212987

*Björgvin Snæbjörnsson*  
**apparat**

BJÖRGVIN SNÆBJÖRNSSON ARKITEKT FAJ  
 270664-5889  
 ARMÚLI 24 PÓSTHÓLF 8127 108 REYKJAVÍK  
 Sími: 561 2660 / 898 9407 FAX: 561 2661 APPARAT@APPARAT.IS

VERK: Ferjubraut 7 - Grimsnes og Grafningshr.  
 TEIKN: Ásýndir  
 VERK NO: 1903  
 KVARDI: 1:100  
 HANNAÐ: BS TEIKNÁÐ: BS  
 DAGS: 25.07.21 TEIKN NO: 1.02.01

Elliprentun og afhaf af teikningu þessari er óheimil nema með skriflegu samþykki höfundar í samræmi við ákveðið höfundarlag.