


Umhverfis- og tæknisvið Uppsveita
Samþykkt
 17. mars 2021
David Björnsson
 Byggingarfulltrúi


Breytt:

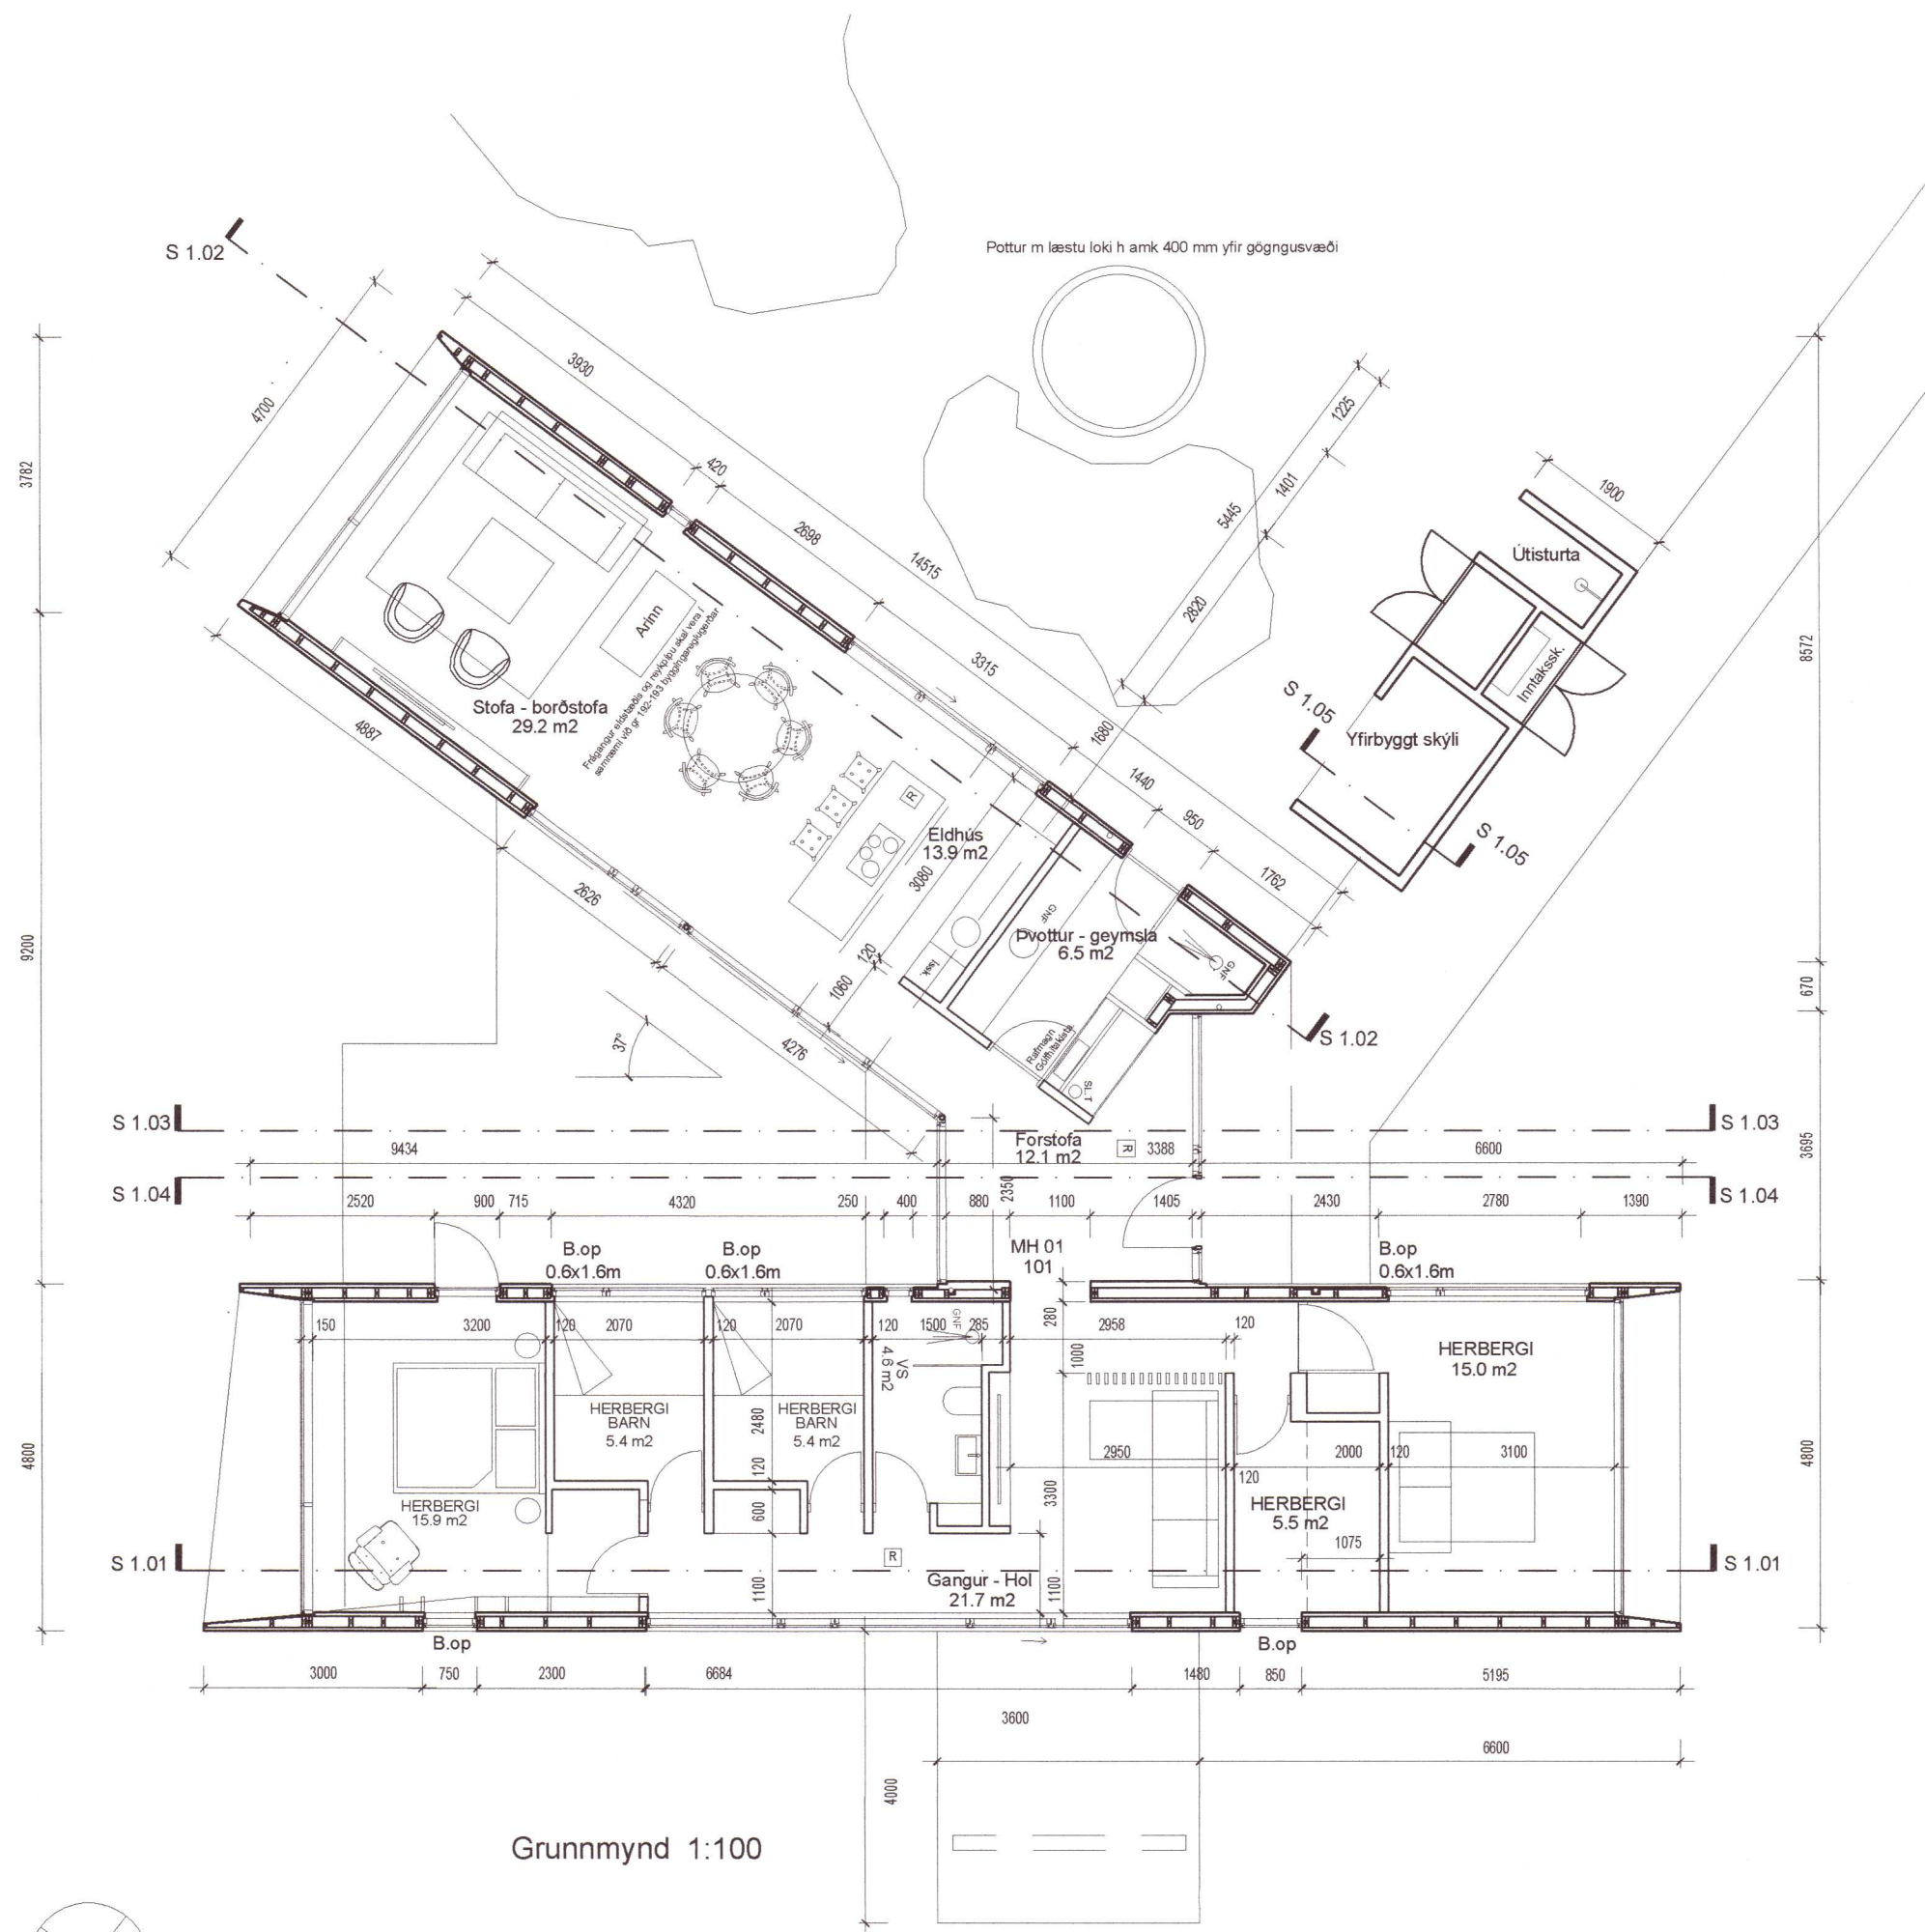


Grunnmynd 1:100




Grunnmynd 1:100

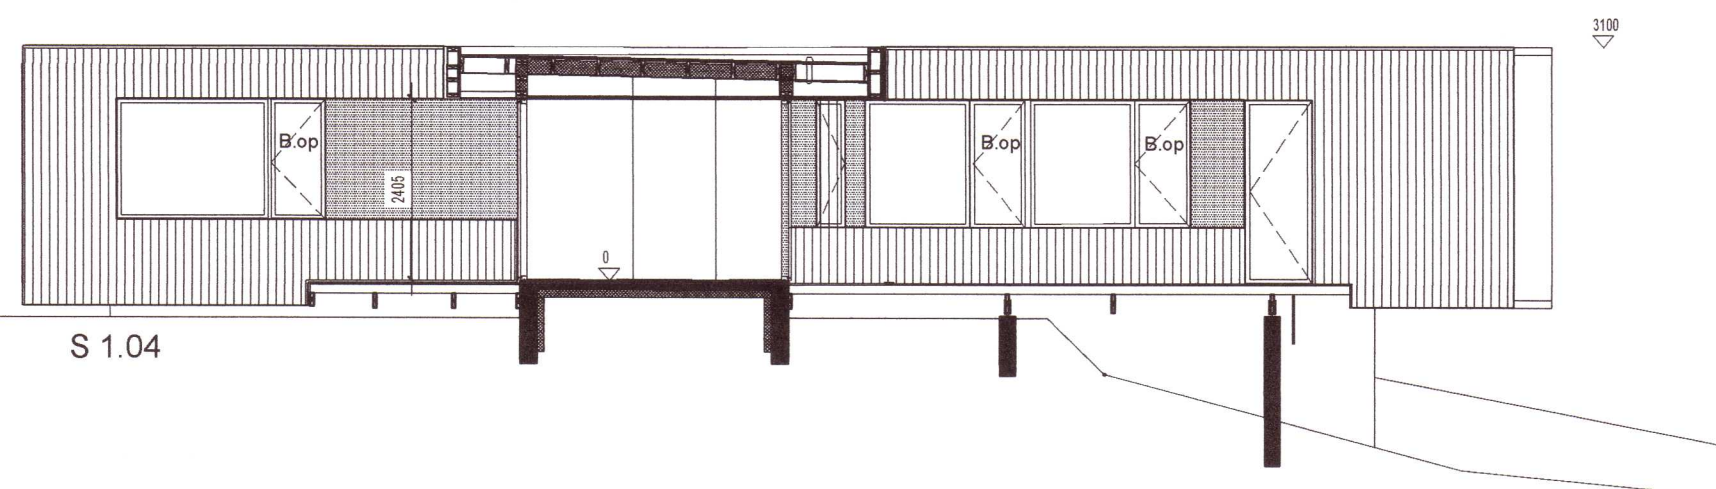


S 1.04

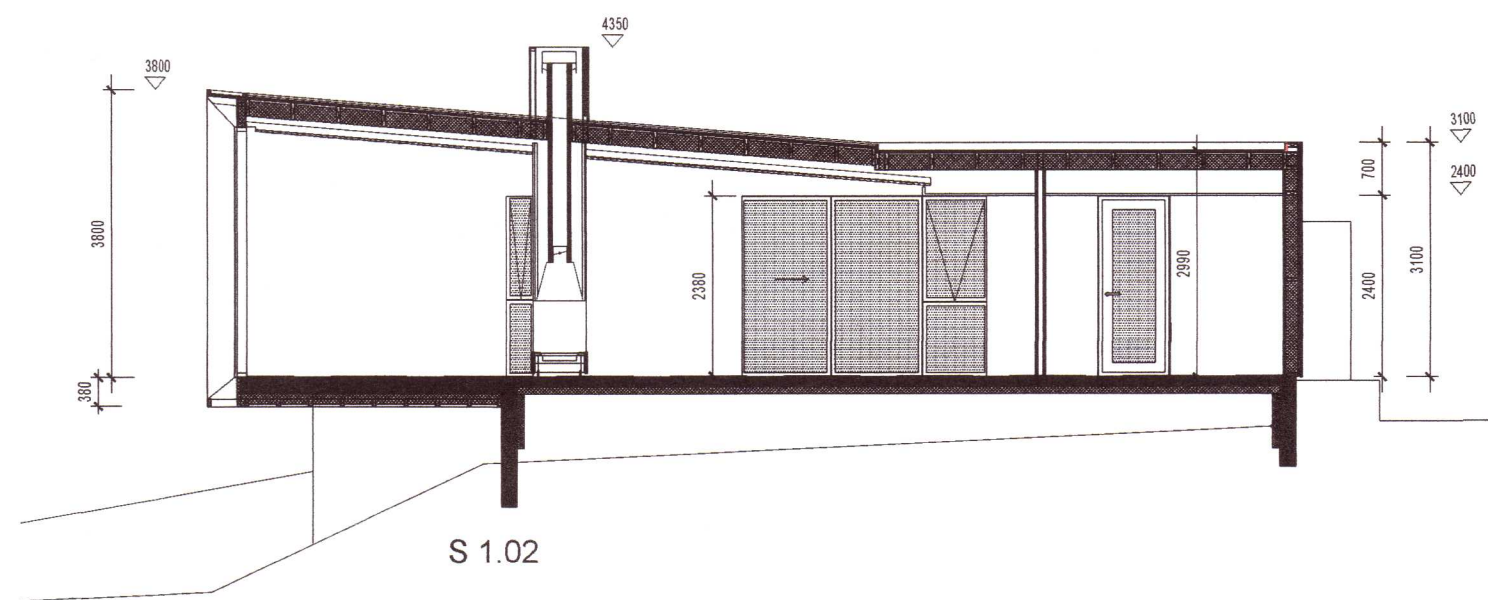

S 1.02

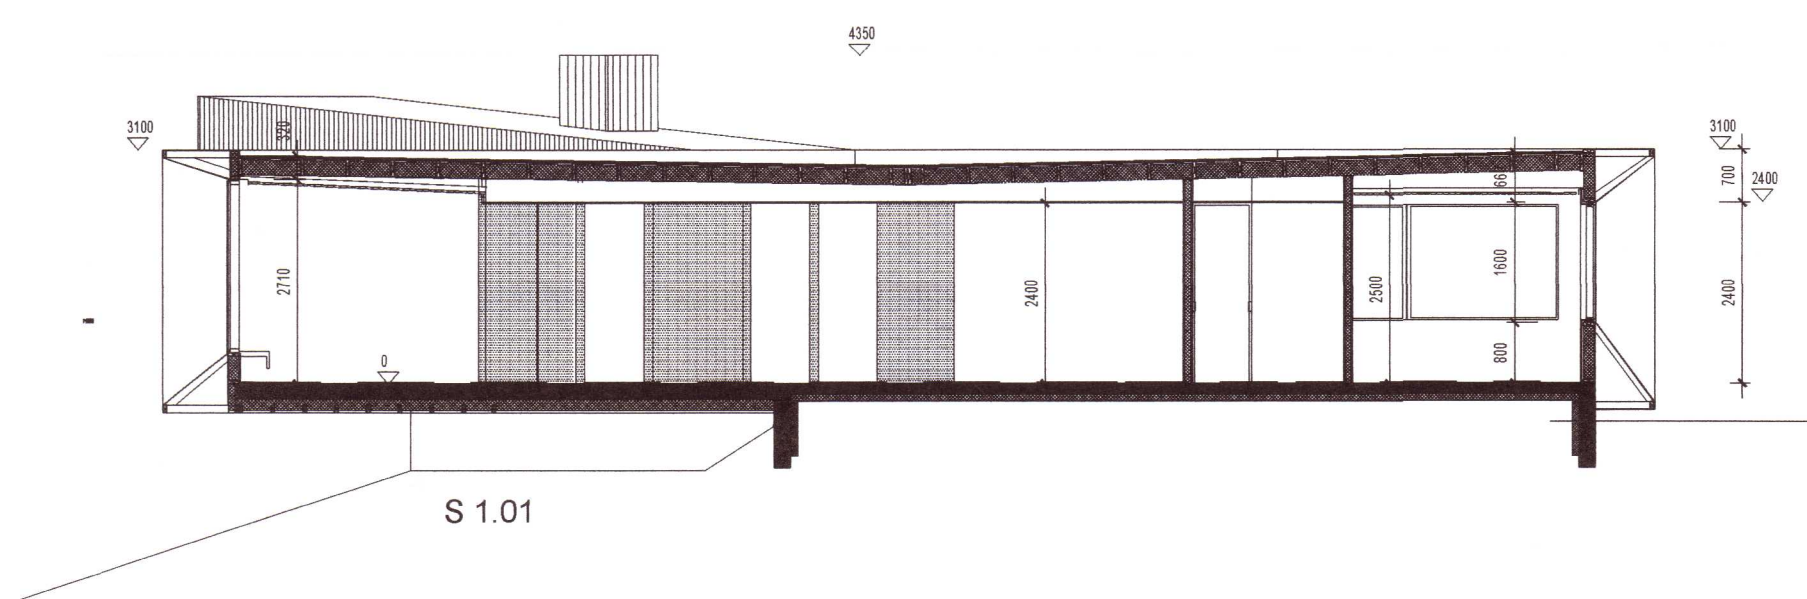

S 1.01

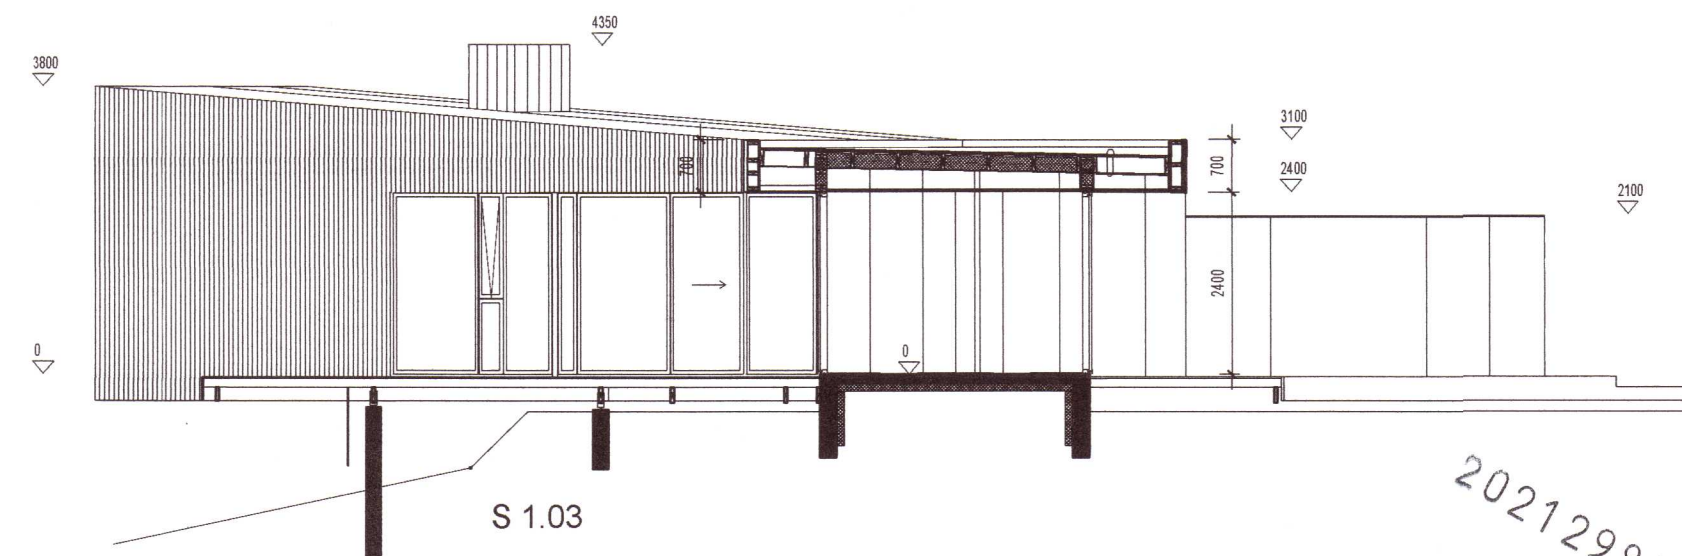

S 1.03

20212988

Þeigunn Þorsteinsdóttir

apparat

BJÖRGVIN SINBEJÖRNSSON ARKITEKT FAI
 270664-5689

ARMULLI 24 PÓSTHÓLF 8127 108 REYKJAVÍK
 SÍMI: 561 2660 / 898 9407 FAX: 561 2661 APPARAT@APPARAT.IS

VERK: Ferjubraut 7 - Grimsnes og Grafingshr.

TEIKN: Grunnmynd - Snið

VERK NO: 1903

KVARDI: 1:100

HANNAÐ: BS

TEIKNAD: BS

DAGS: 25.07.21

TEIKN NO: 1.01.02

Elftrentun og afrit af teikningu þessari er óheimil nema með skriflegu samþykki höfundar í samræmi við ákvaðin höfundarlaga