


- Austur
1 : 50



- Norður
1 : 50



- Suður
1 : 50

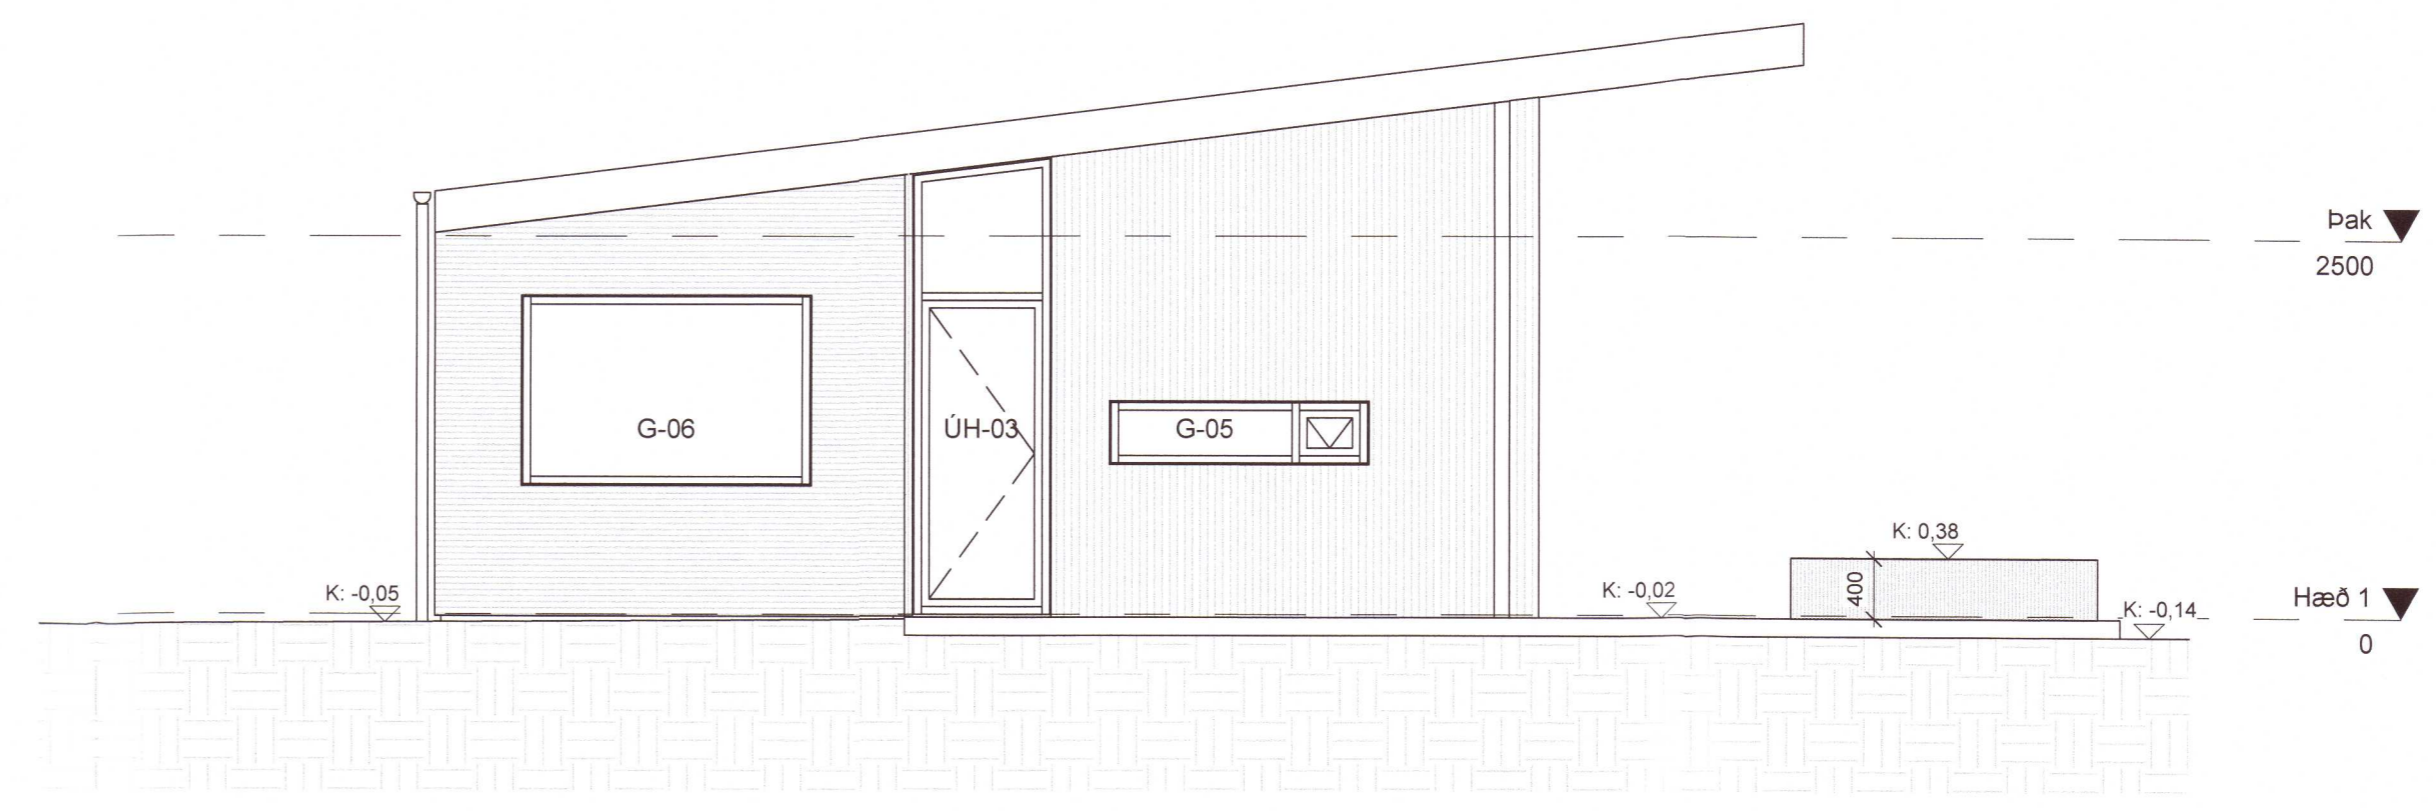

- Vestur
1 : 50

Útg.	Styring / Breyting	Dags.	Teknað / Vitrnað
Fristundahús Verkefnd Brekkuleiði 46 Staðsetning Útlit Teikningund			
Landnúmer: 206867 Staðgreinir: 8721-1-25400460 Matshúdi: 01 Mælikvarði: 1:50 Bláastærð: A1			
Verkaupi: Ragnar M. Ragnarsson kt. 050881-5719 Salvör Þórisdóttir kt. 050885-3039 Hönnunarstjóri: Þórhallur Sigurðsson kt. 070864-4019			



arkitektapjónusta

SKIPHOLT 25 105 REYKJAVÍK
 Sími 4150700 Kt.: 421003-3430
 halli@a-s.dk www.teiknark.is

Verk nr.: 20001
 Teikning nr.: B-02
 Breyting nr.:
 20210299

Hannað af: SS Teiknað af: HSG Rýnt af: HSG/ÞS

Dags. útgáfu: 04.01.2021

Þórhallur Sigurðsson
 Þórhallur Sigurðsson arkitekt f.a.
 kt.: 070864-4019