


Selholt 5, Grímsnesi

RAFLAGNATEIKNINGAR

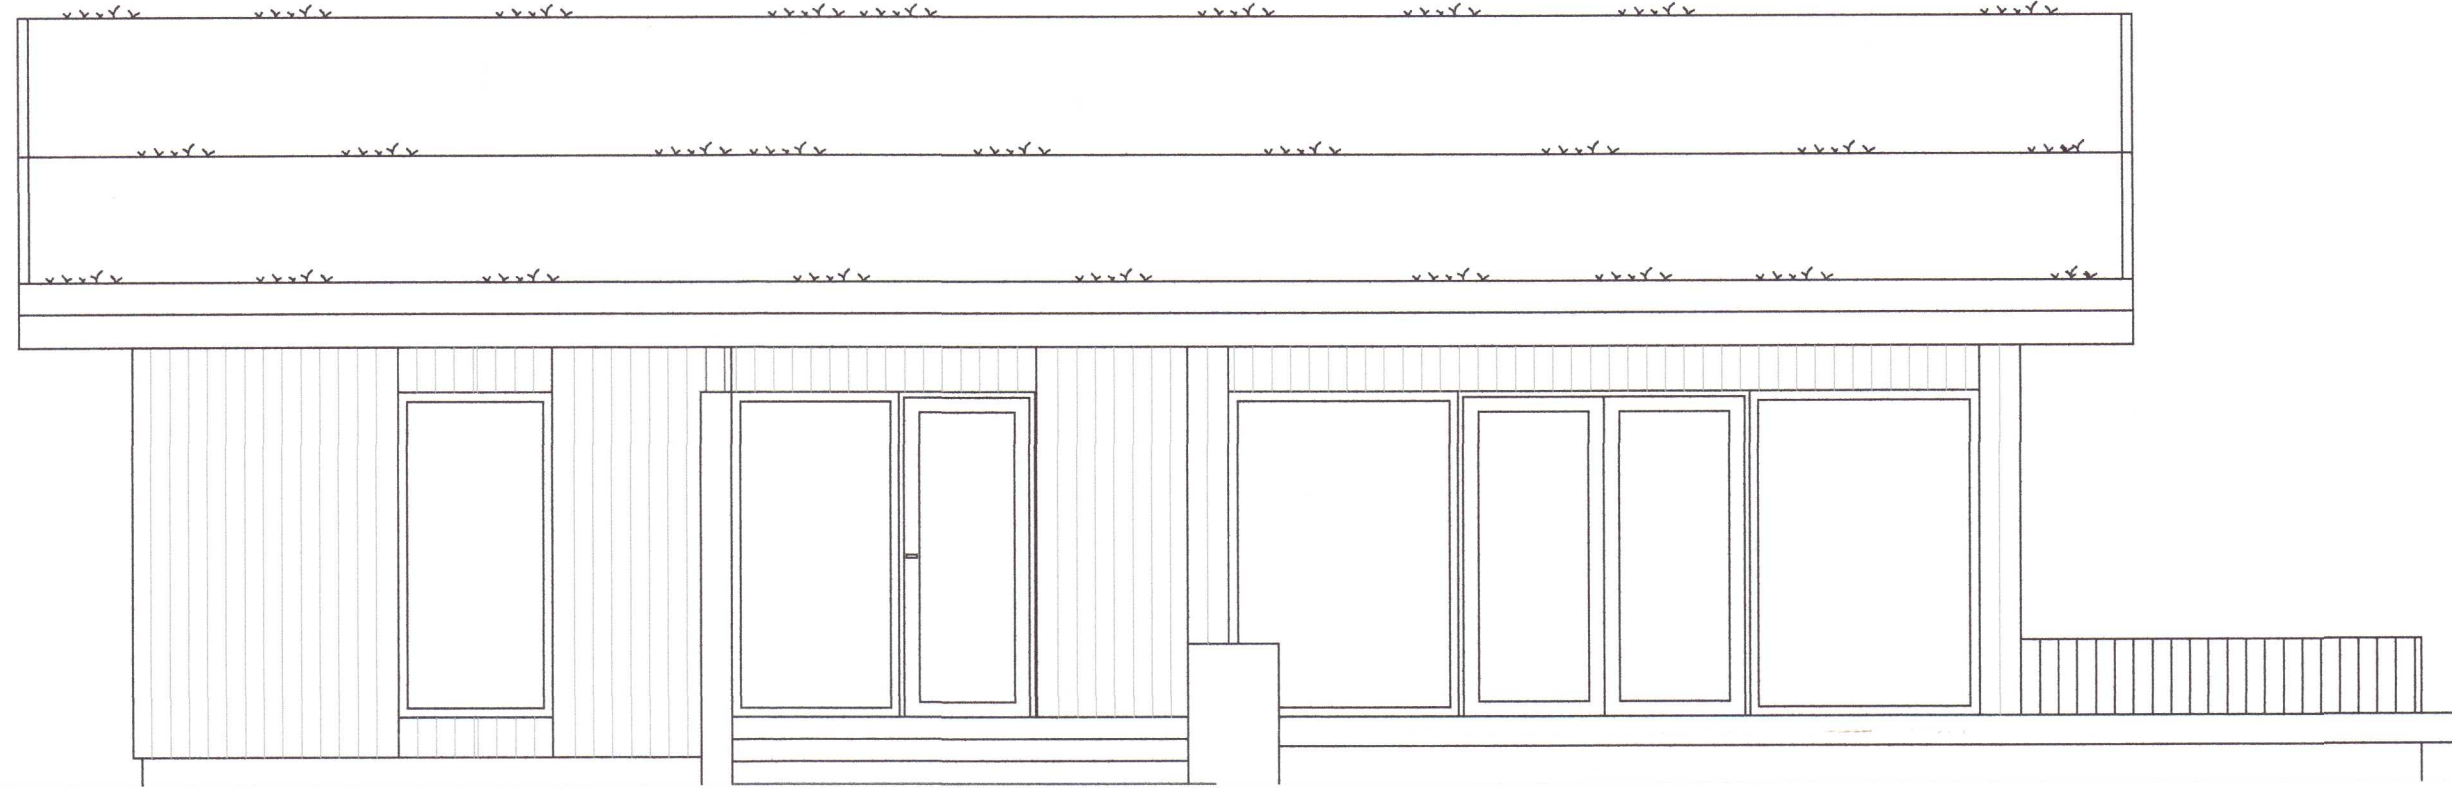

Suðvestur

TEIKNINGASKRÁ

- NR. 0 RAFLÖGN FORSÍÐA
- NR. 1 RAFLÖGN AFSTÖÐUMYND, SNIÐ OG TÁKN
- NR. 2 RAFLÖGN LÁGSPENNULAGNIR
- NR. 3 RAFLÖGN SMÁSPENNULAGNIR
- NR. 4 RAFLÖGN LAMPAPLAN
- NR. 5 RAFLÖGN EINLÍNUMYND OG SKÝRINGAR

2021-266



RAFLAGNATEIKNINGAR
PÓR STEFÁNSSON RAFIÐNFRÆÐINGUR
EYRAVEGI 32 SELFOSSI SÍMAR 482 3480 & 897 8718 FAX 482 3366
HEIMASÍMI 482 2726 KENNITALA: 211261-3749, netfang:rafteikn@gmail.com

Ágúst 2021