



Umhverfis- og tæknisvið Uppsveita
Samþykkt
 12. ágú. 2021
David Þorsteinsson
 Byggingarfulltrúi

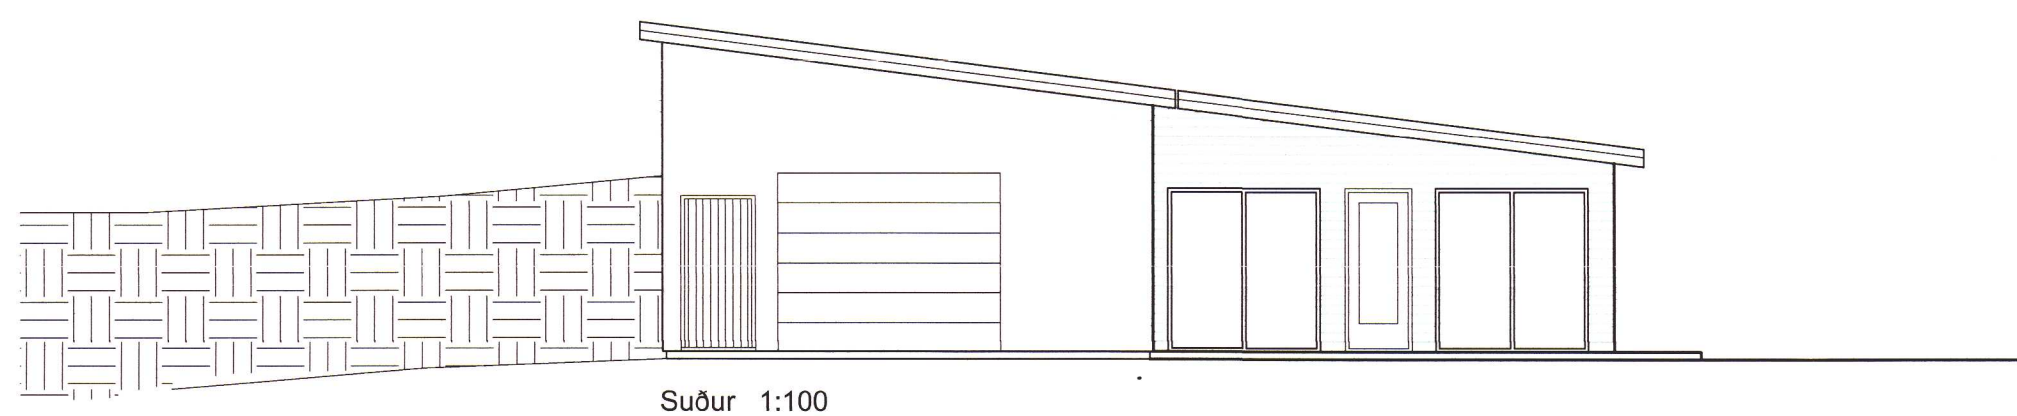


Suður 1:100



Vestur 1:100

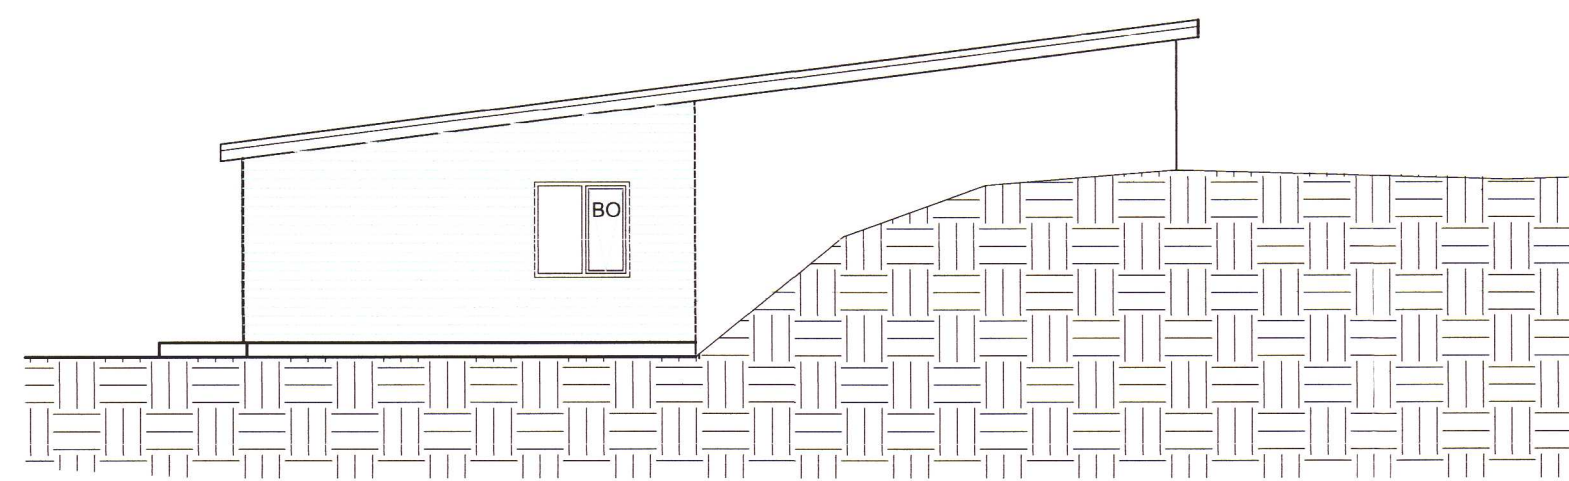

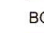
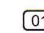
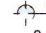




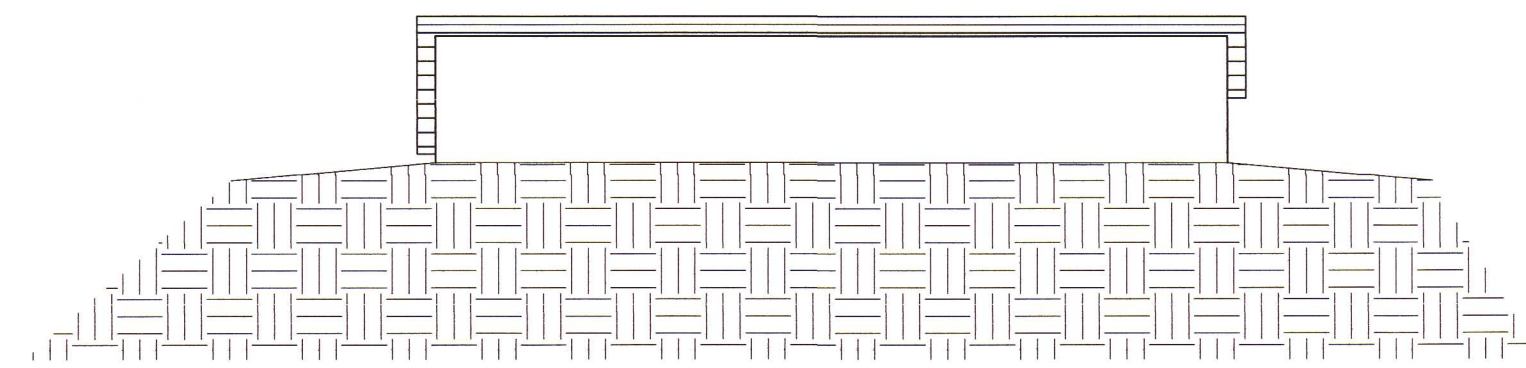

Austur 1:100

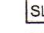

Norður 1:100

SKÝRINGAR

-  SL SLÖKKVITÆKI
 -  R REYKSKYNJARI
 -  BO BJÖRGUNAROP
 -  0101 NOTEININGANÚMÉR
 -  0.00 KÓTAR Á GRUNNMYND
 -  0.00 KÓTAR Á SNIDMYNDUM
 -  LOFTRÆSING
 -  GN GÖLFNIDURFALL
-  RÝMINGARLEIÐ

20213408

Dags.	Breytingar:	Nr.	Nafn:
 meter teiknistofa ehf Þverholti 3, 270 Mosfellsbæ <small>Gsm: 7790004 meter@meter.is, www.meter.is</small>			
LAMBHOLT 6, GRÍMSNES OG GRAFNINGSHREPPUR			
ÚTLIT OG SKÝRINGAR			
TÖLVUSKRÁ 844-805-LAMBHOLT 6	HANNAÐ FO/VG	TEIKNAD FO/VG	YFIRFARIÐ FO
			ÚTGÁFA-BLADAST. 01-A2
SAMÞYKKT Friðrik Ólafsson 2303592459	TEIKNING NR. 844-A3	MKV. 1:100	BLAD NR. A-03
<i>FOLTHSSON</i>	DAGS. 07.06.2021	VERK NR. 844	