




SNIÐ A1 KV. 1:50

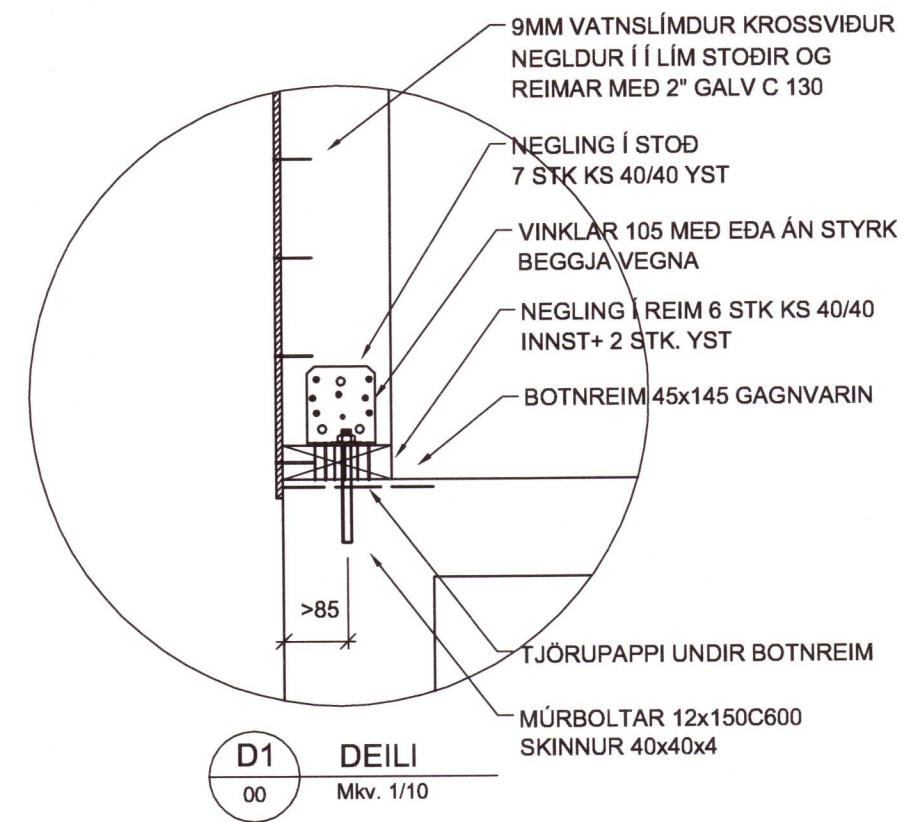


D1 DEILI
00 Mkv. 1/10

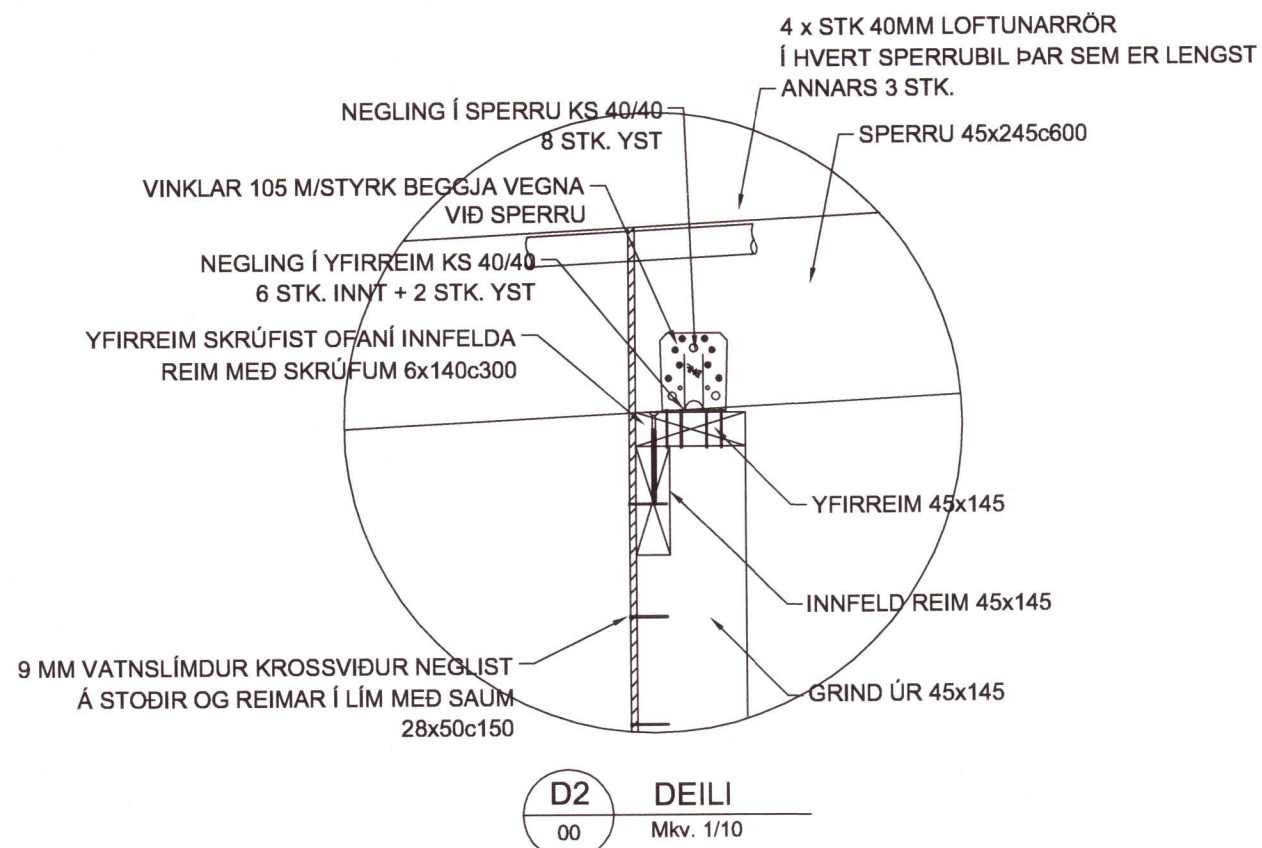


D2 DEILI
00 Mkv. 1/10

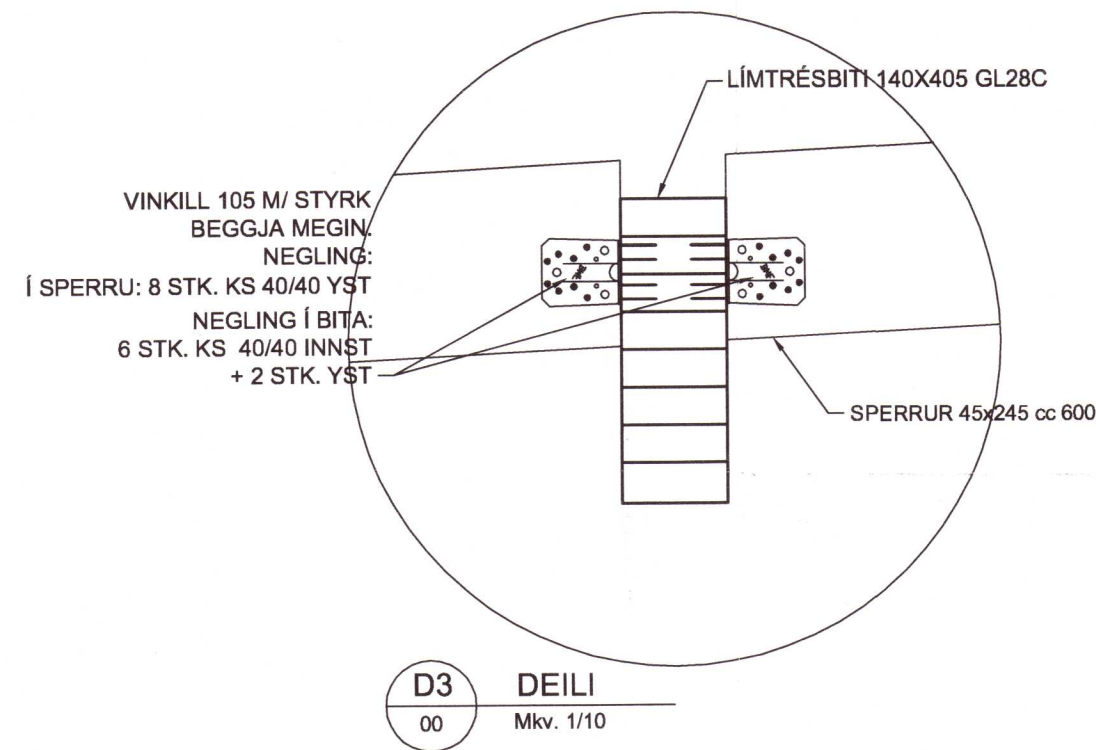


D3 DEILI
00 Mkv. 1/10

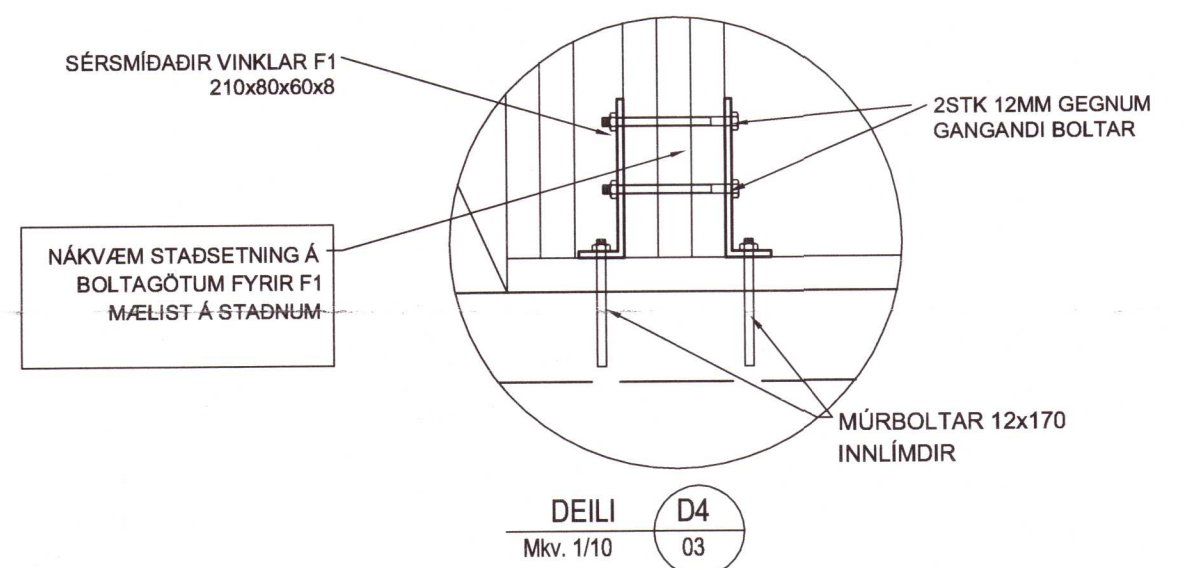


DEILI D4
Mkv. 1/10 03

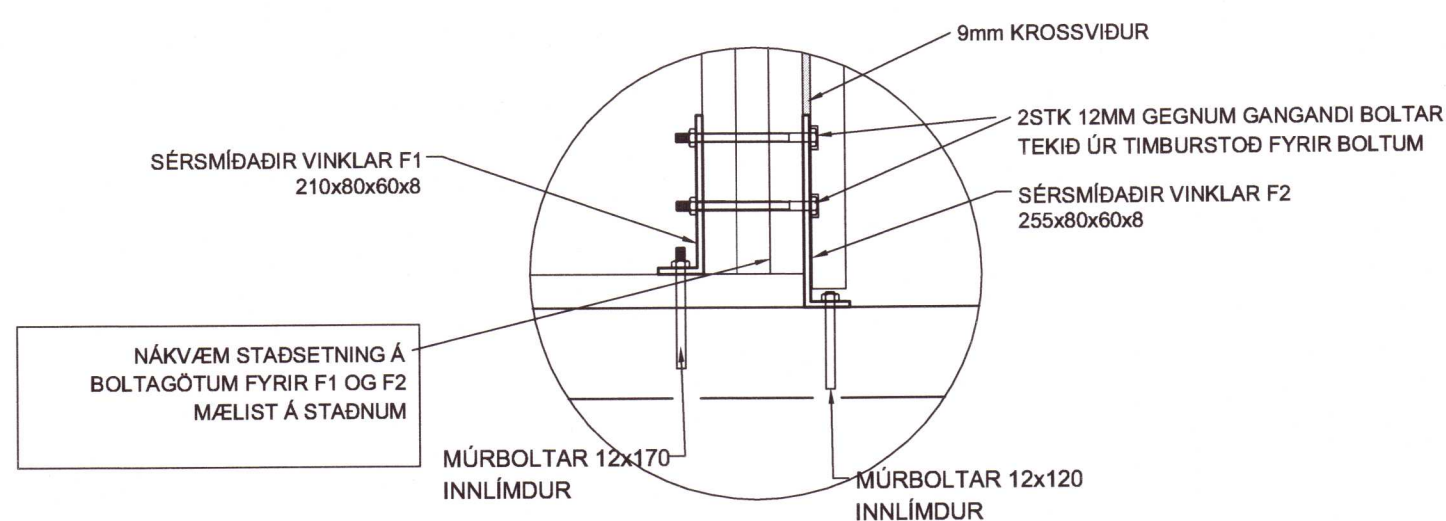

DEILI D5
Mkv. 1/10 03

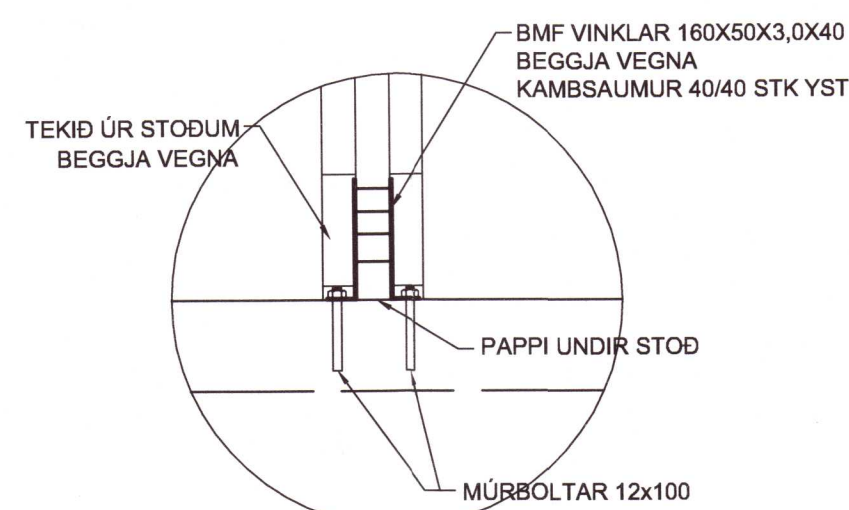

DEILI D6
Mkv. 1/10 03

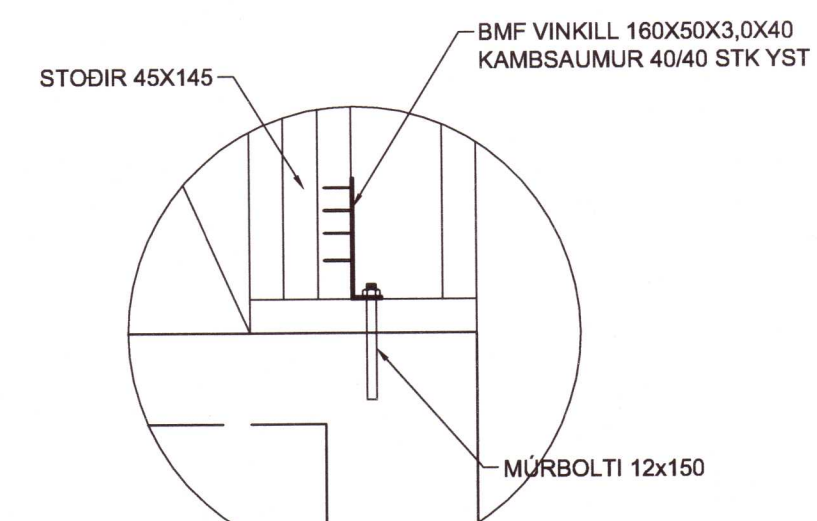

DEILI D7
Mkv. 1/10 03

20210376

BREYTINGAR	DAGS
VERKNÚMÉR: 15-108	
DAGS: 1. Des 2020	
TEIKNAD AF: BMS	
TEIKN. NR.: B05	
HEITI UPPDRÁTTAR: Burðavirki, snið og deil	
MÁL: 1:50 / 1:10	
VERK: Birkibýggð 9, Hrunamannahreppur	
AW TEIKNISTOFA A.V.J.	BJARKI MÁR SVEINSSON Brekubraut 13, 230 Reykjanestæ. Sími 690-0172 email: bjarkisveinsson@yahoo.com Kl.: 170172-5749
<i>Bjarki Sveinsson</i>	