




GRUNNMYND MILLILOFTS, MKV. 1:100



Umhverfis- og tæknisvið Uppsveita
Samþykkt
 02. des. 2020
Jón Stefán Einarsson
 Byggingarfulltrúi

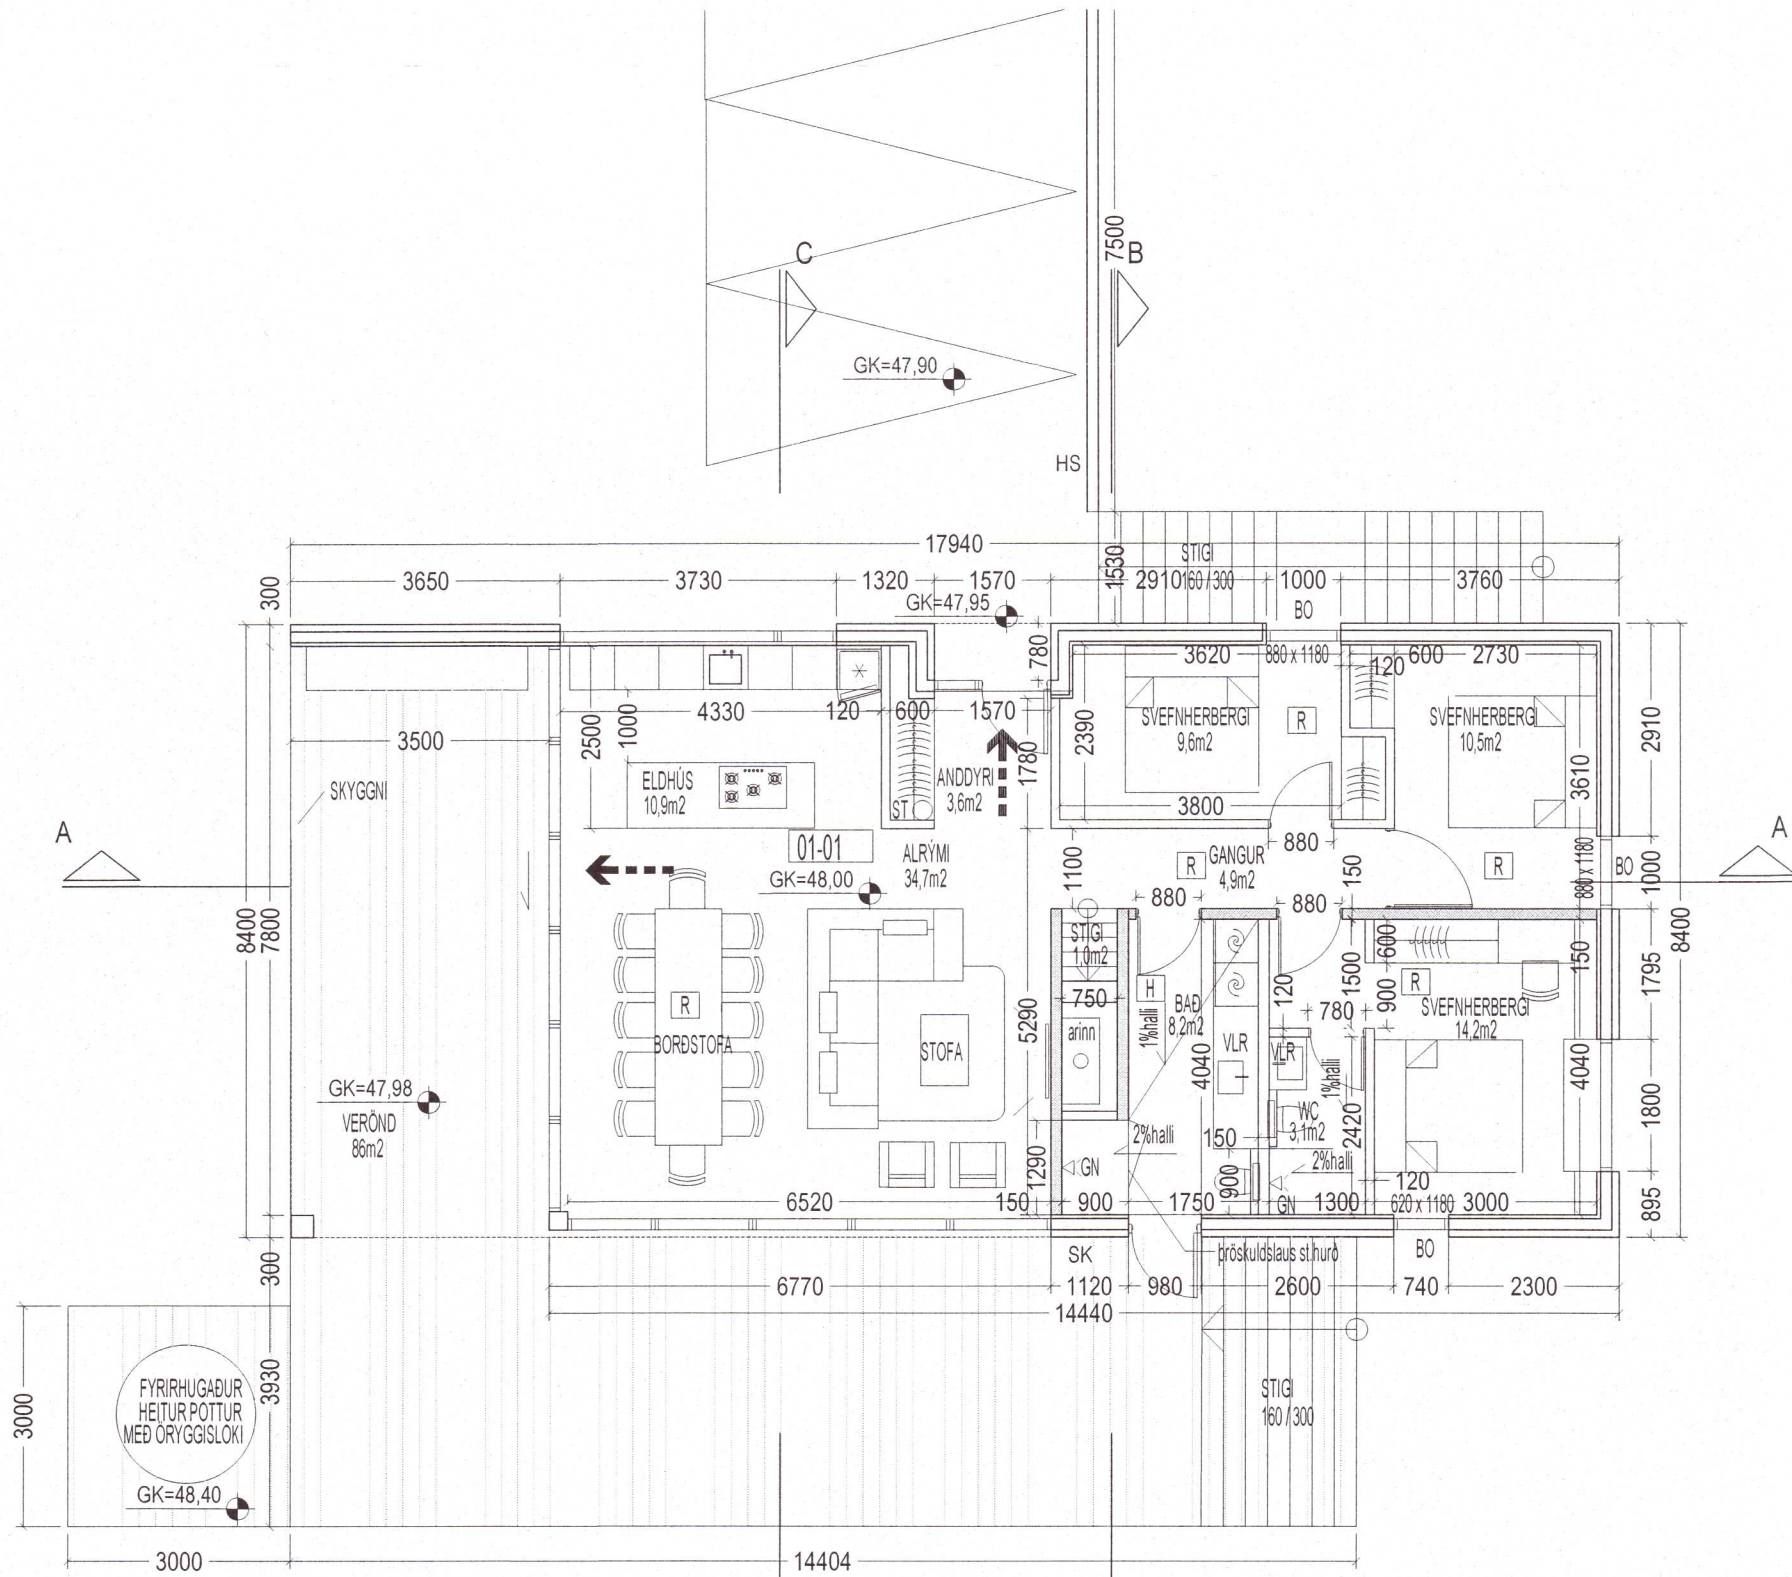

GRUNNMYND 1 HÆÐ, MKV. 1:100

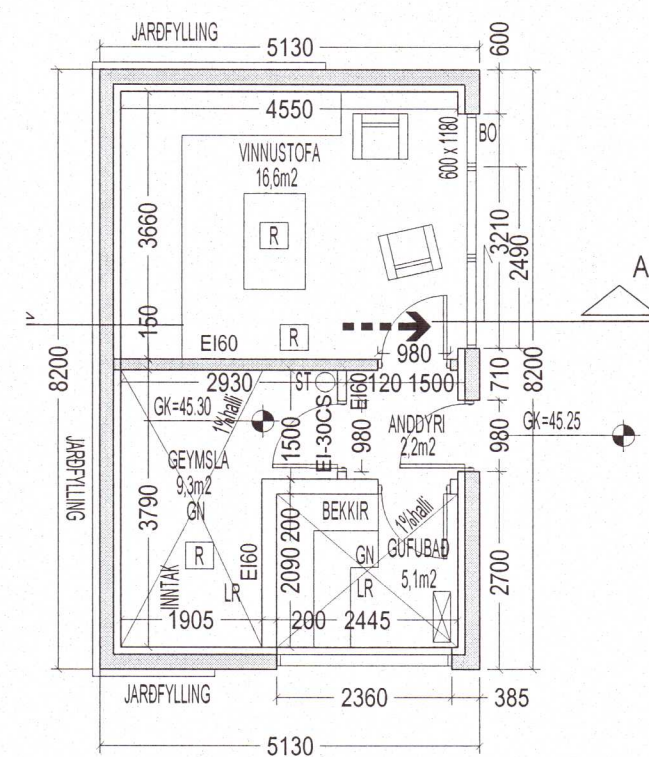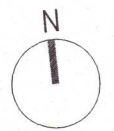


GRUNNMYND KJALLARI, MKV. 1:100

- SKÝRINGAR:**
- GK=10,00 GÖLFKÓTI
 - GN GÖLFNIBURFALL
 - R REYKSKYNJARI
 - ÖG ÖRYGGISGLER
 - BO BJÖRGUNAROP
 - ST HANDSLTÆKI
 - LR LOFTRÆST RÝMI
 - HS HLEDSLUSTÖÐ
 - SK SKOLKRANI

20210524

ÚTG. DAGS. TEIKN.SKÝRING / BREYTING SAMP. DAGS.

Atli Rútur
 Þorsteinnsson
 Rafnæn undirritun
 20.11.2020

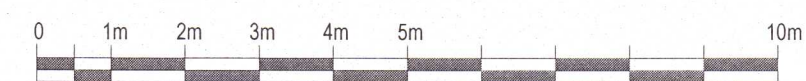

MKV. 1:100 10.10.2020	STANGARBRAUT 3, 801 GRÍMSNES- OG GRAFNINGSSHREPPUR	302-01
	HÖNNUN: JSE	 JeES arkitektaur
	Jón Stefán Einarsson kt.270976-3609 fái	
A2	ADALUPPRÁTTUR	GRUNNMYNDR