



Umhverfis- og tæknisvið Uppsveita
Yfirfarið
 24 MAR 2021
Byggingarfulltrúi

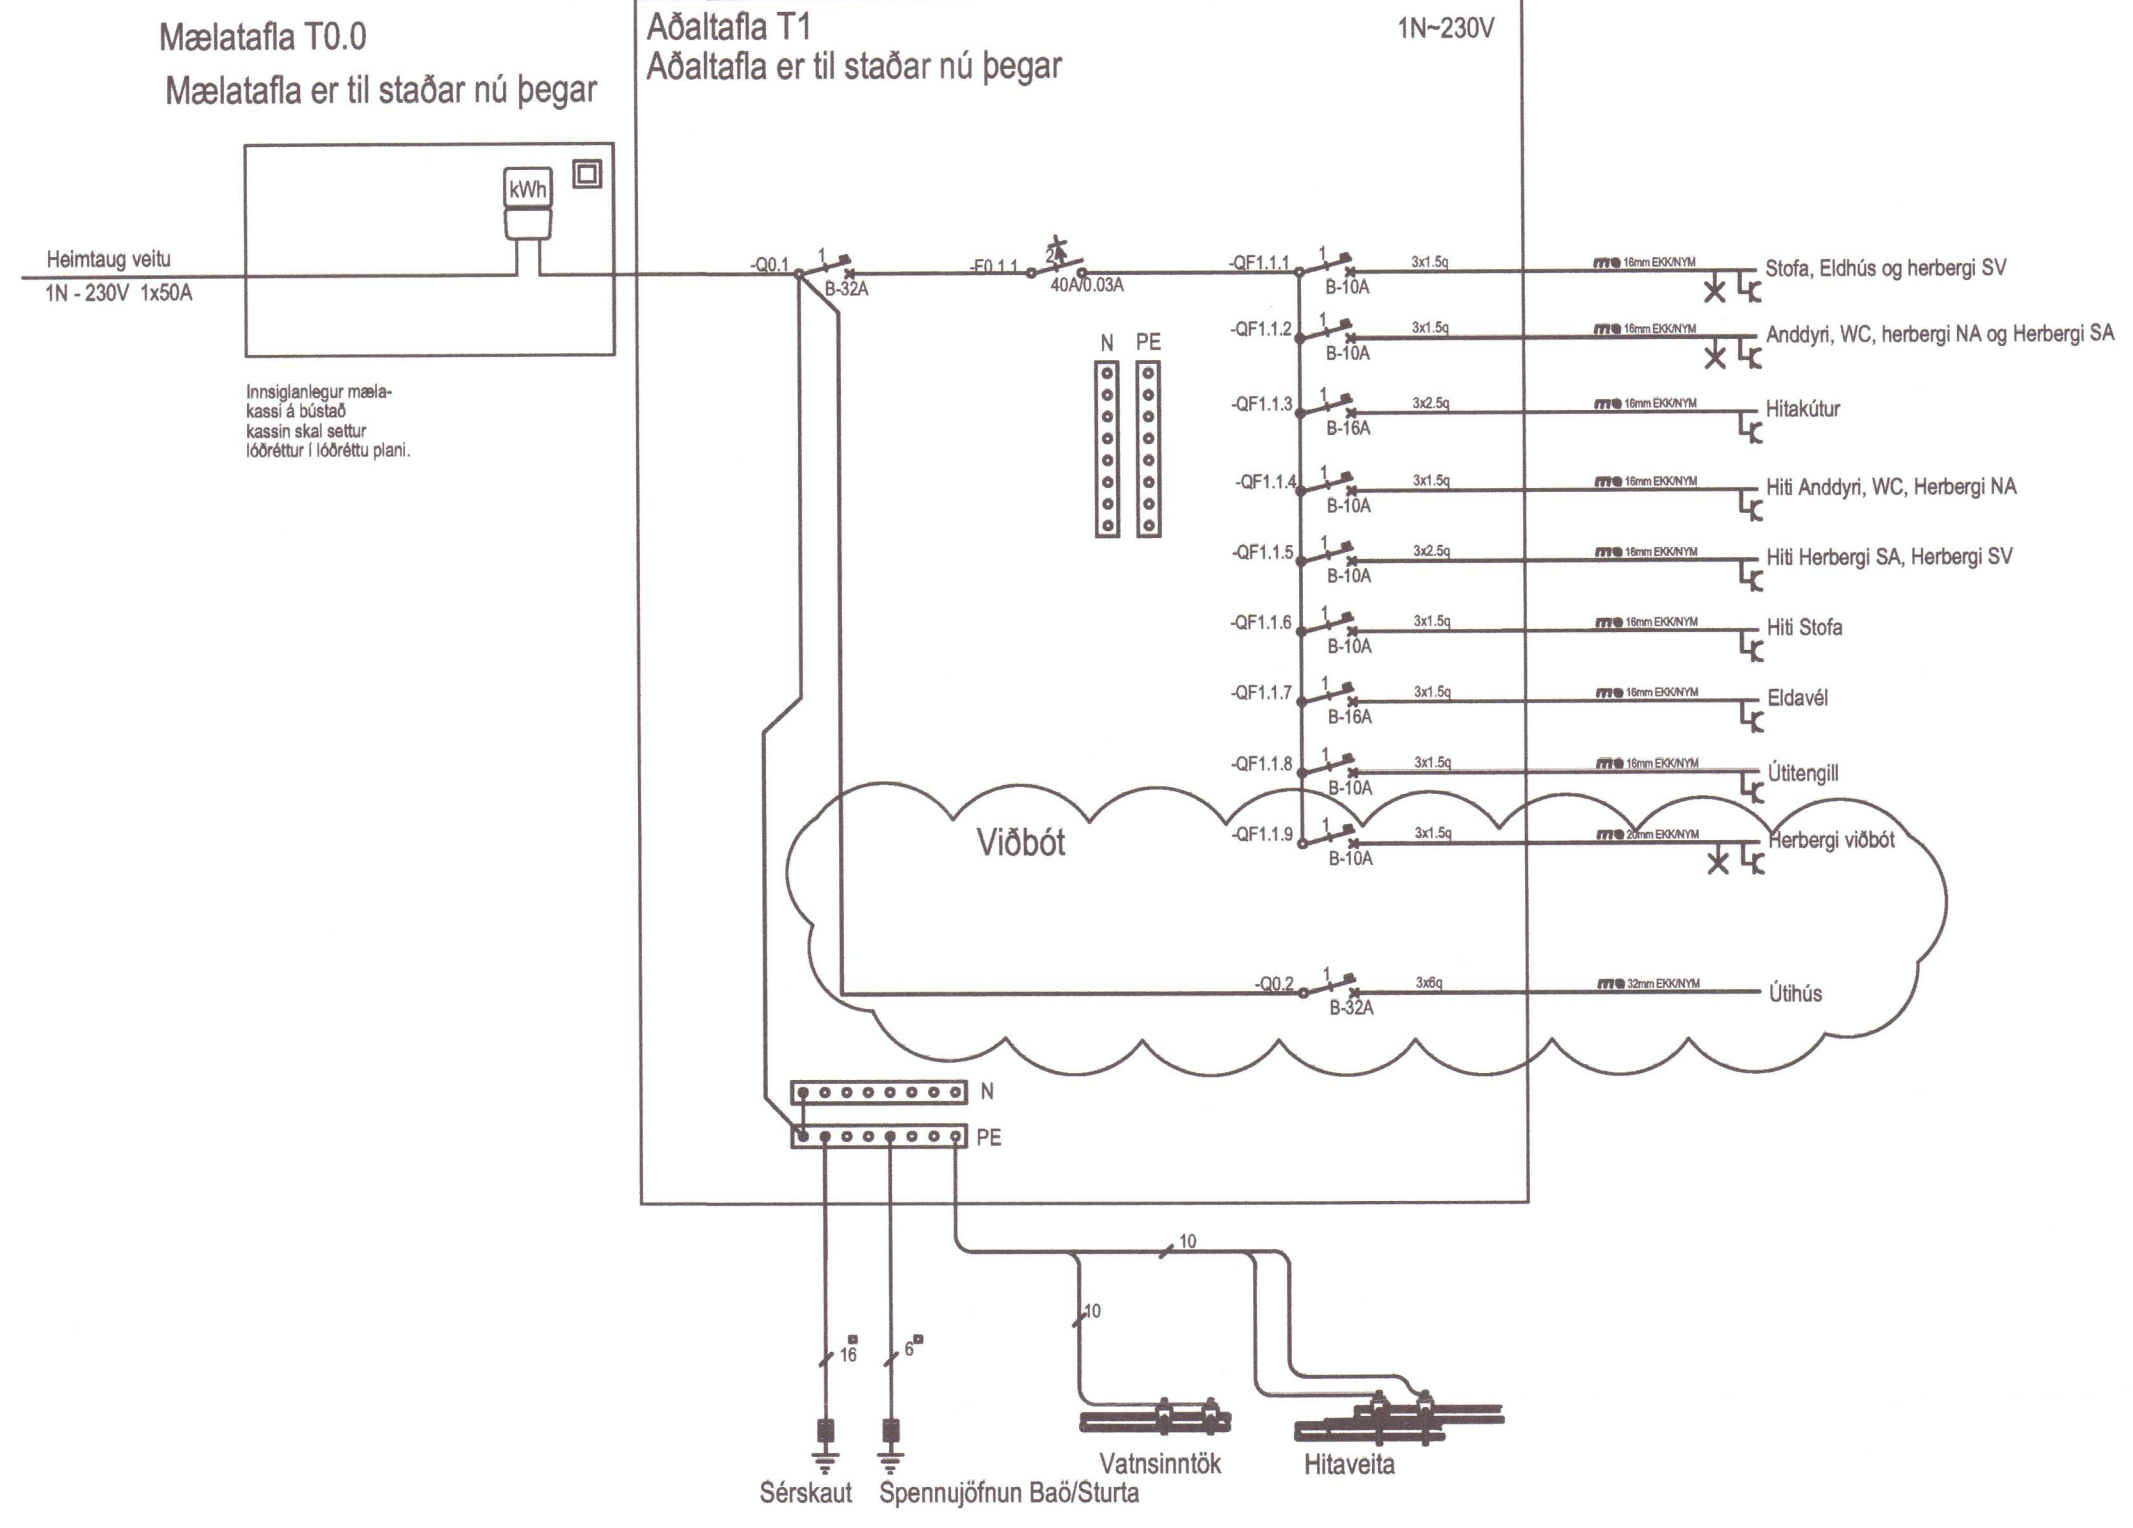

Tafla T2

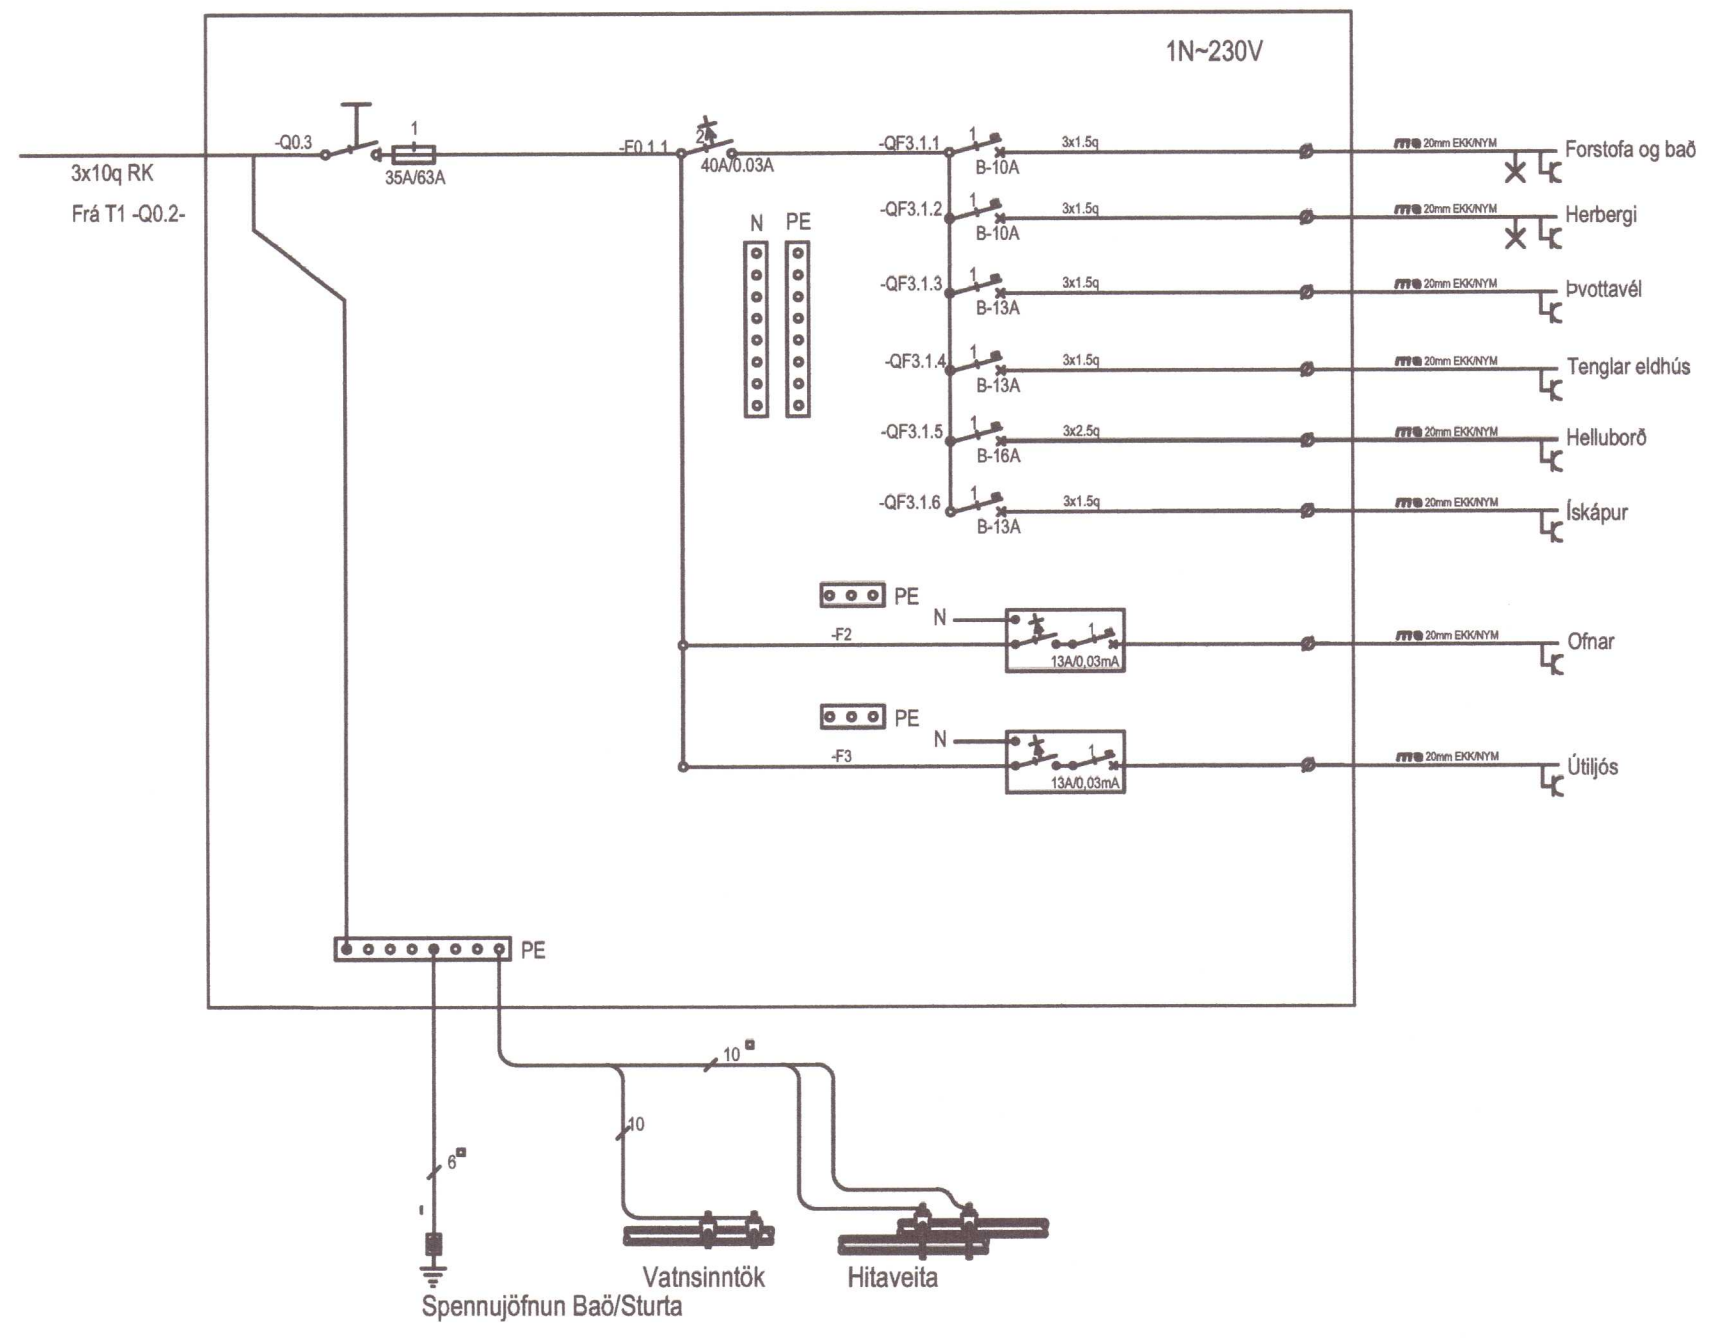

REG.	DATEL	ÚTGAFUFERILL	DESKRIBERUN
---	---	---	---
---	---	---	---
Arnar Bjarnason
 Rafiagna og Lýsingarhönnun
 Kt: 251191-2639
 Sími: 846-7203
 Rafteikningar@gmail.com

Sumarhús
 V-Gata 36
 801 Selfoss

Rafkerfi viðbótarteikning
 Einlínunynd

20210541

HANNAÐ: AB	TEIKNAD: AB	YFIRFARIÐ: BG
DAGS. ÚTG: 02/03/2021	MÆLIKVARÐI: 1:50	BLAÐSTÆRÐ: A2
VERKNÚMÉR: 2021-25-02	TEIKNINGANÚMÉR: XX_11_01	ÚTG: A

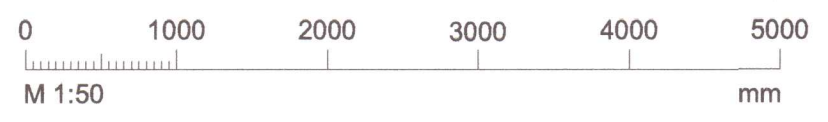

C:\Users\arnar\Dropbox\Gæðakerfi\112 Rafiagnateikningan\Verkefnamoppur2021\Landsbyggðin\801 (Selfoss)\2021-02-04 (Sumarhús V-gata)\05-Teikningar\Gunnar Einlínunynd.dwg