


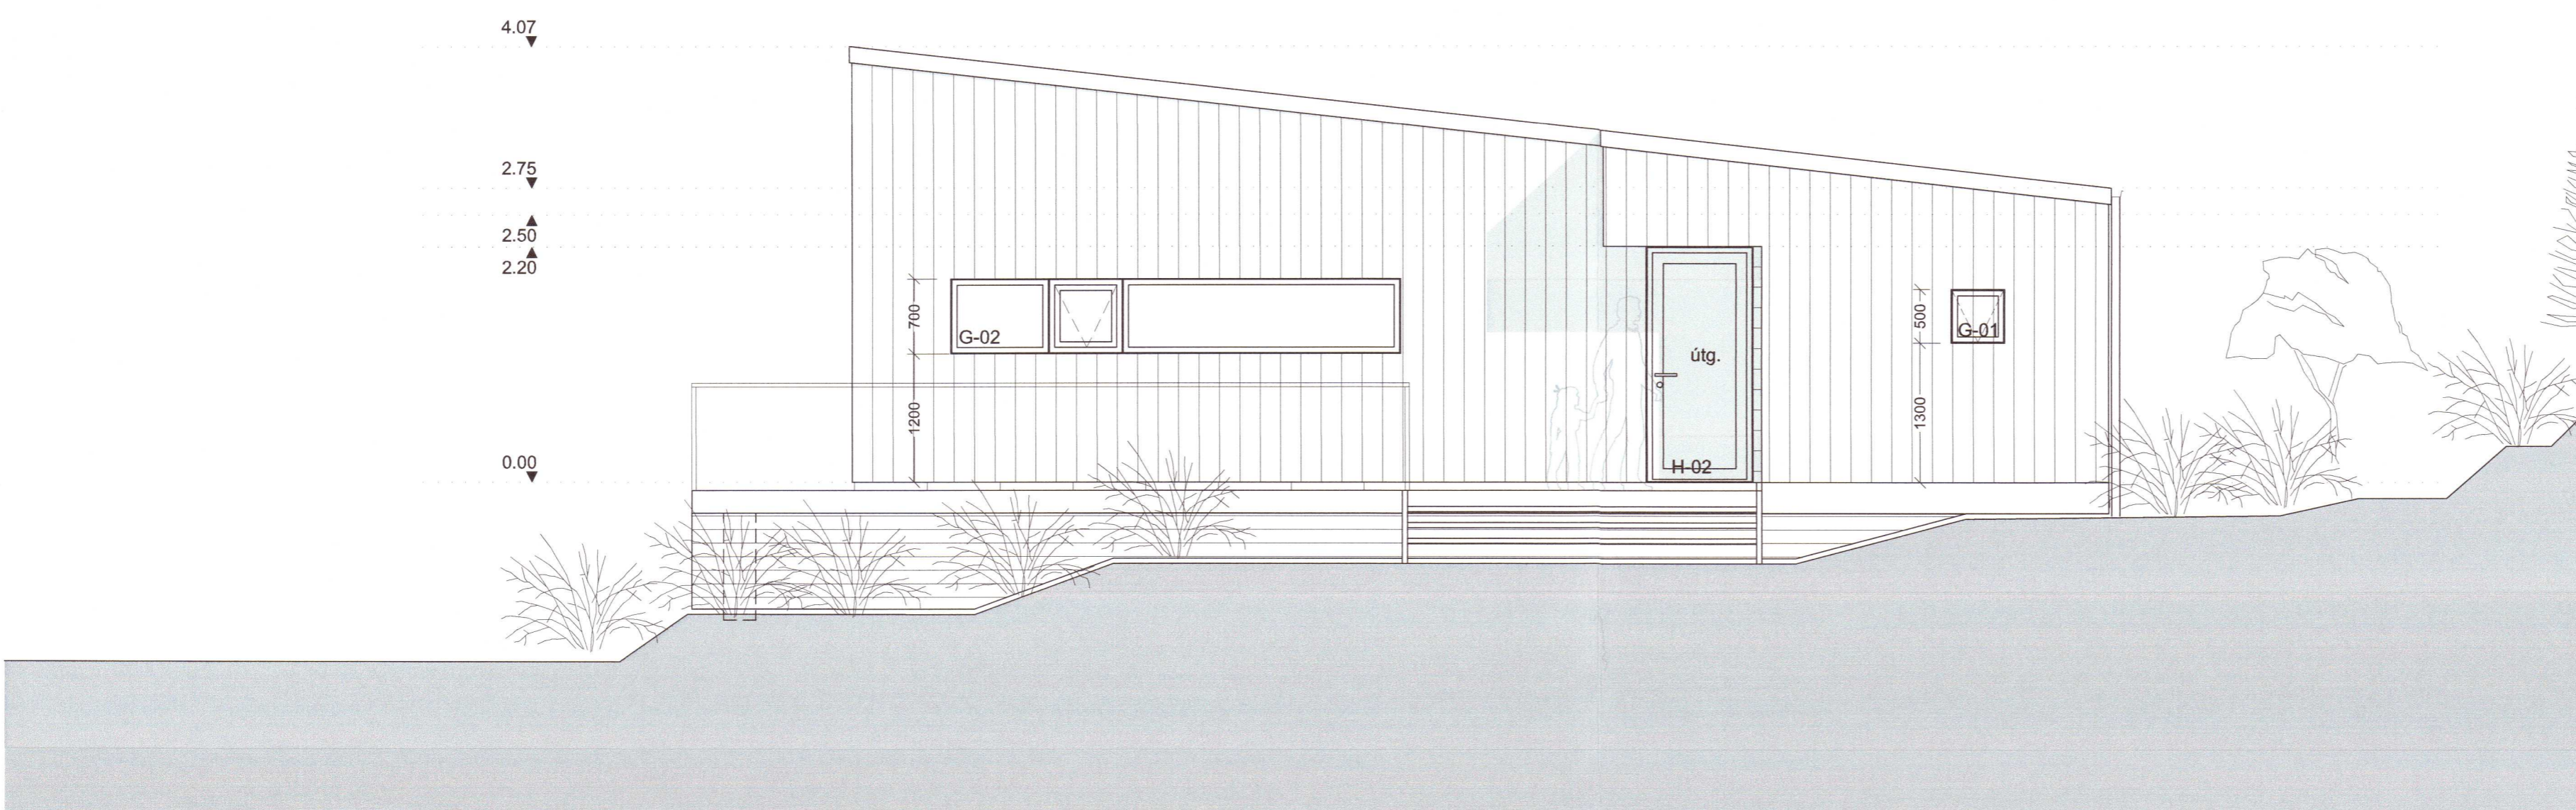

Útlit til norðvesturs - 1:50



Útlit til norðausturs - 1:50

20210069

Teikning útgefin	20.11.20
Breyting; Texti:	Dags:
Verkefni:	
REYKJABÓL 13 - FLÚÐIR sumarhús	
Verkhliuti:	Útlit
Teikninúmer:	2.03
Mælikvarði:	1:50
Teiknað:	BH
Yfirfarið:	SH
Samþykkt:	
Verknúmer:	14058
Útgáfudagur:	18.11.2020
Teiknislóð:	
V11-Sumarhus14058-Reykjaból_Flúðum\14058-teikningar\14058-verkteikningar\14058-DWG	
Útprintað:	
Dec 08, 2020 - 10:40	

Sig. Halldórsson

ARKÞING | nordic

BOLHOLT 8 - 105 REYKJAVÍK SÍMI: 570 5700 arkthing@arkthing.is - www.arkthing.is

SIGURÐUR HALLGRÍMSSON,	170753-3139	ARKITEKT
BIRKIR ÁRNASON,	200787-3159	BYGG.FR.
HALLUR KRISTMUNDSSON,	220573-3899	BYGG.FR.
HELGI MAR HALLGRÍMSSON,	210279-3429	ARKITEKT