


SNIÐ Í INNTAK M. 1:100




AFSTÖÐUMUMND M, 1:500

TAFLA T1


Kassi frá Rafveitu

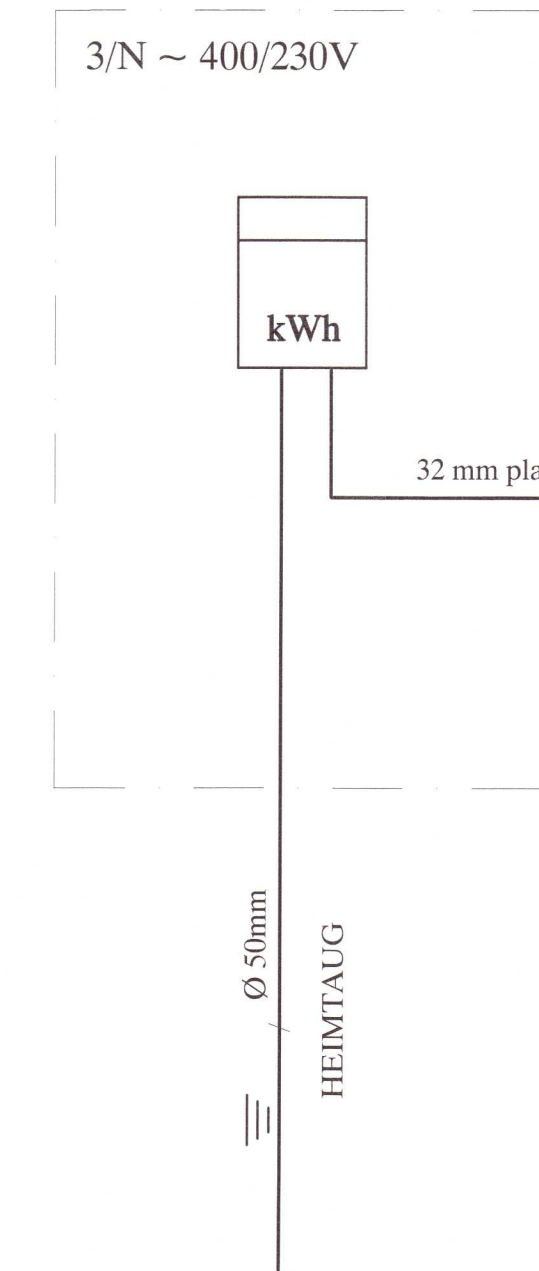

TAFLA T2

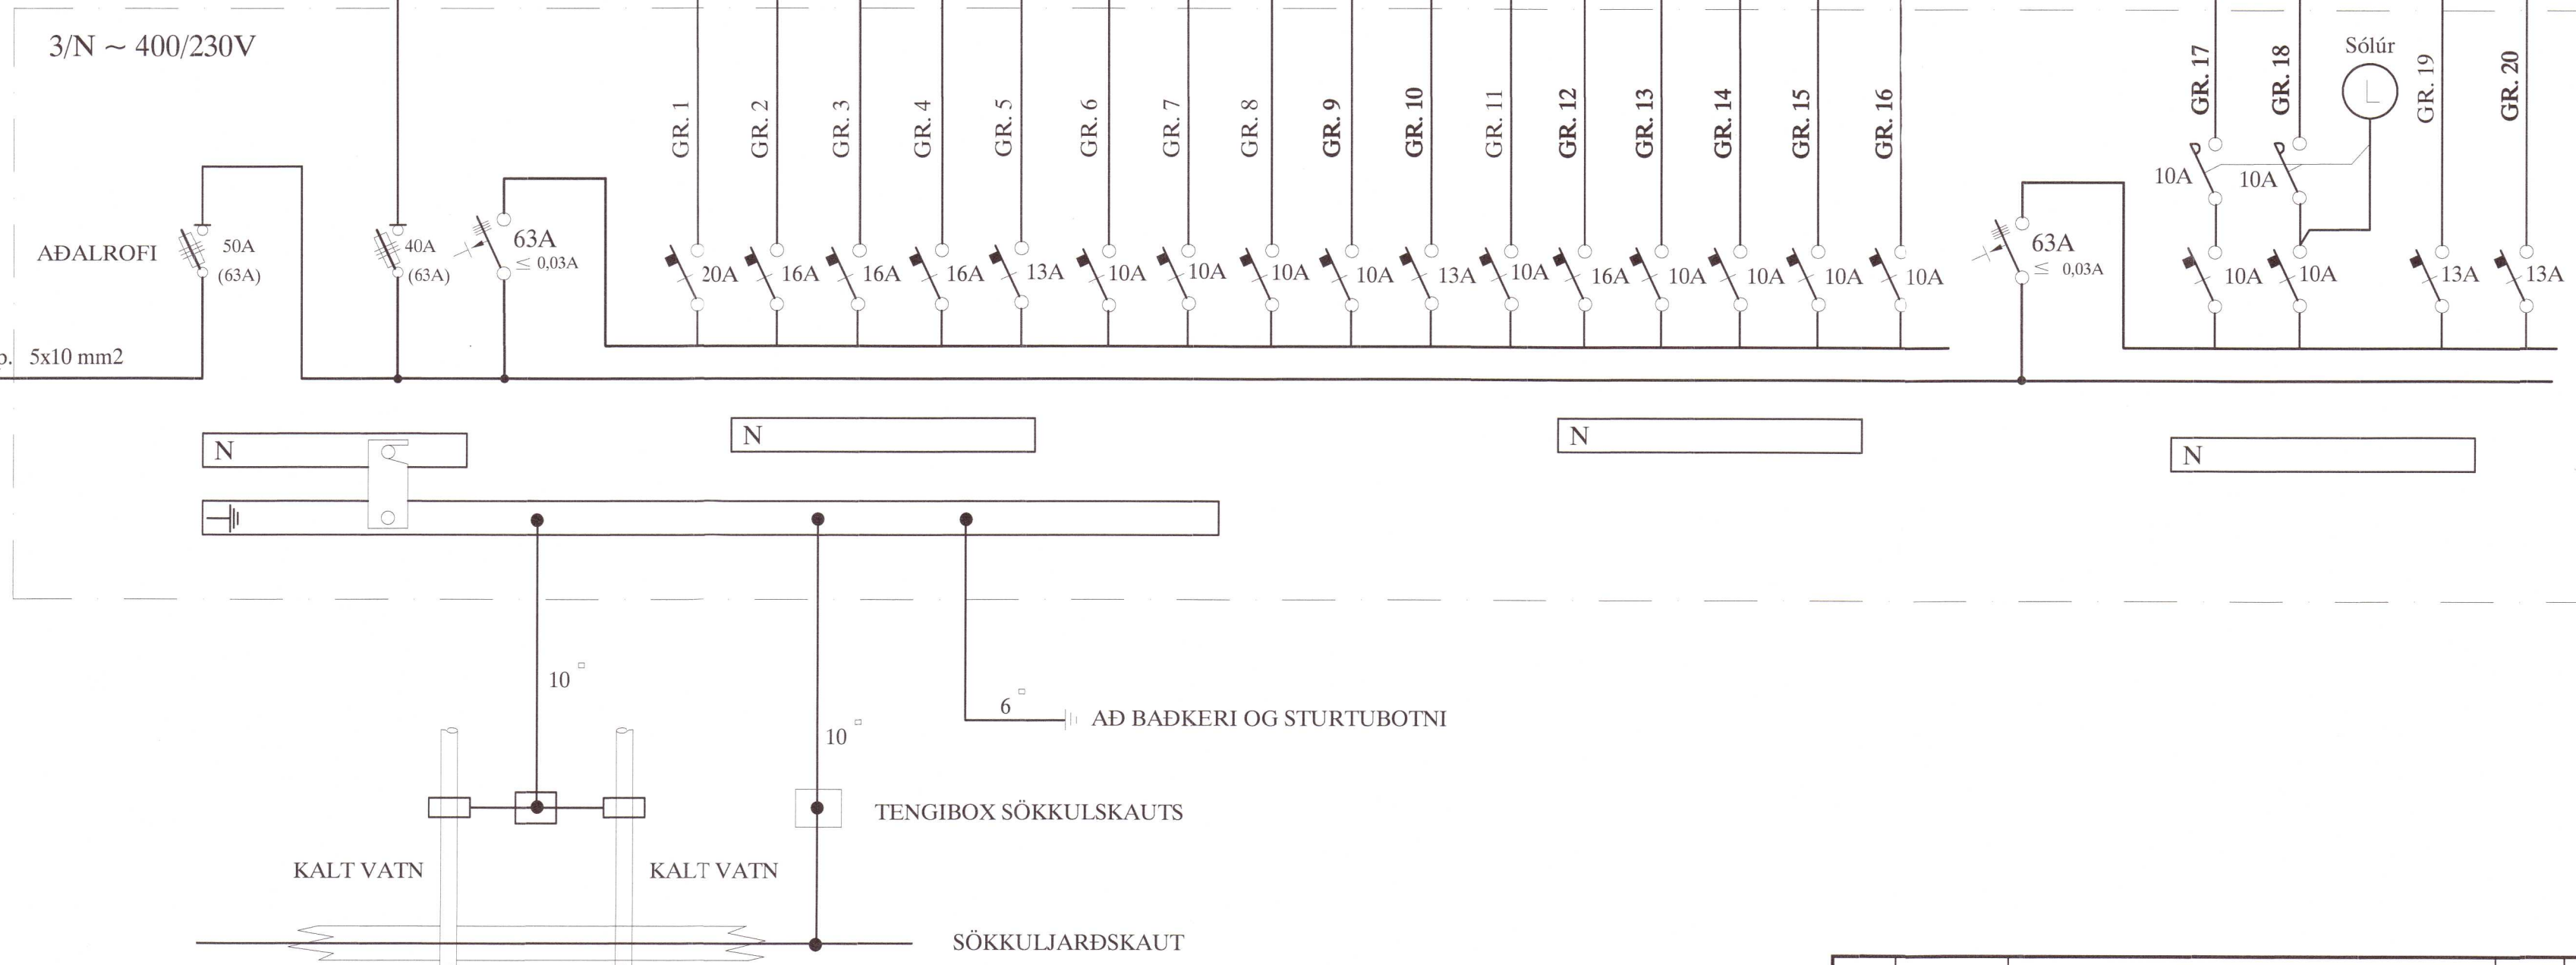

TAFLA T3

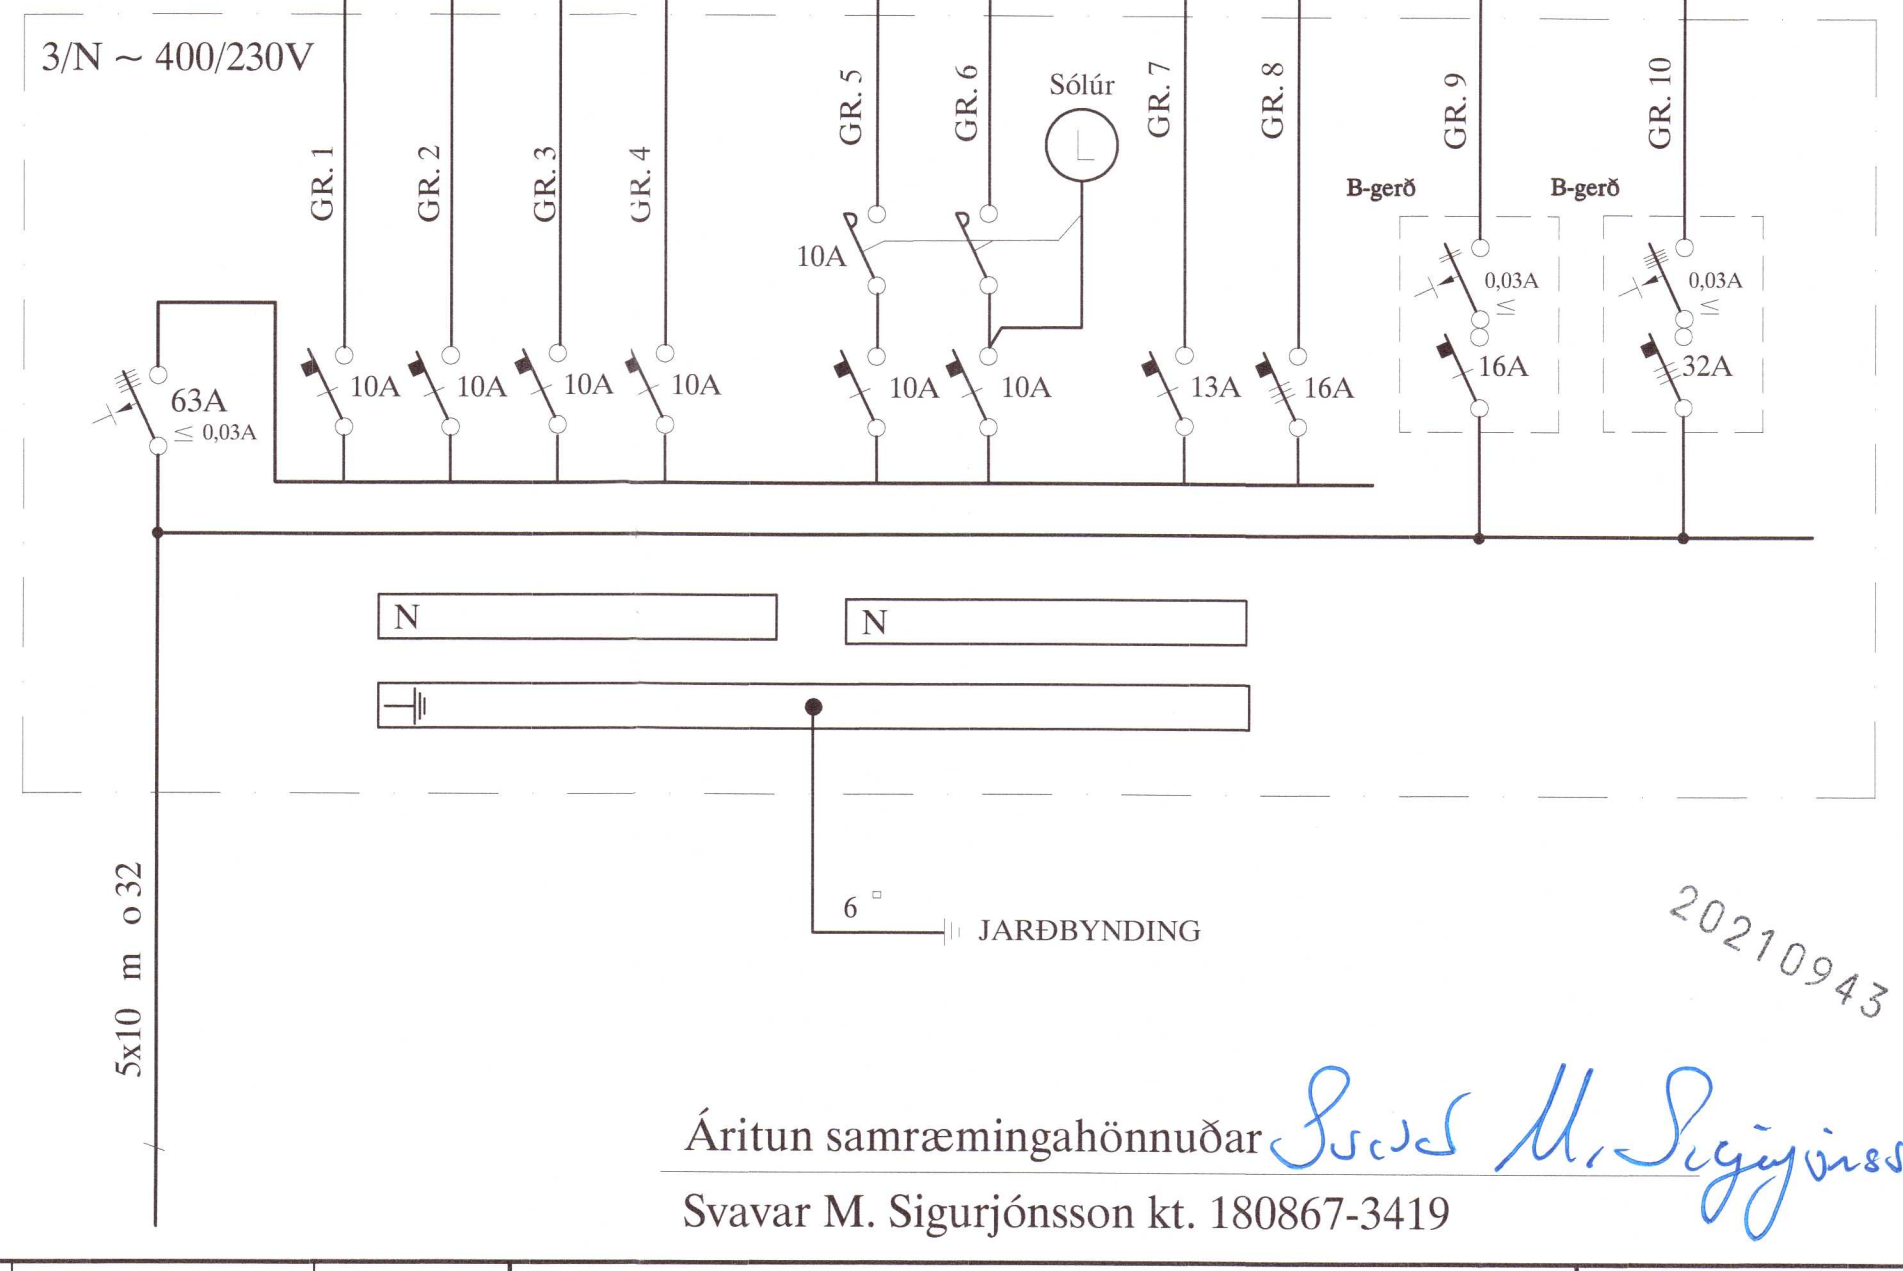

Áritun samræmingahönnuðar Svavar M. Sigurjónsson
 Svavar M. Sigurjónsson kt. 180867-3419

HRAUNTRÖÐ 6 VÆDNESI		LANDNÚMÉR 227059		AFSTAÐA, SNIÐ OG EINLINUMYND		MKV. 1:100	
TERA S/F		RAFMAGNVERKFRÆDISTOFA		TRAUSTI SVENIBÖRNSSON		RAFMAGNSHENFR. SÍMÍ 8962523	
ÚTG.	DAGS.	HEIMTAUGAR-OG FULLNADARTEIKNING	B.P.T.	T.S.	220146-2439	TEKNSR.	1
			TEKNI.	HANNAÐ	KENNITALA	SÍÐASTA TNR.	1
						TNR.	1 AF 3
						GEYMSLUNR.	TS-014(21)
						ÓTG.	A