

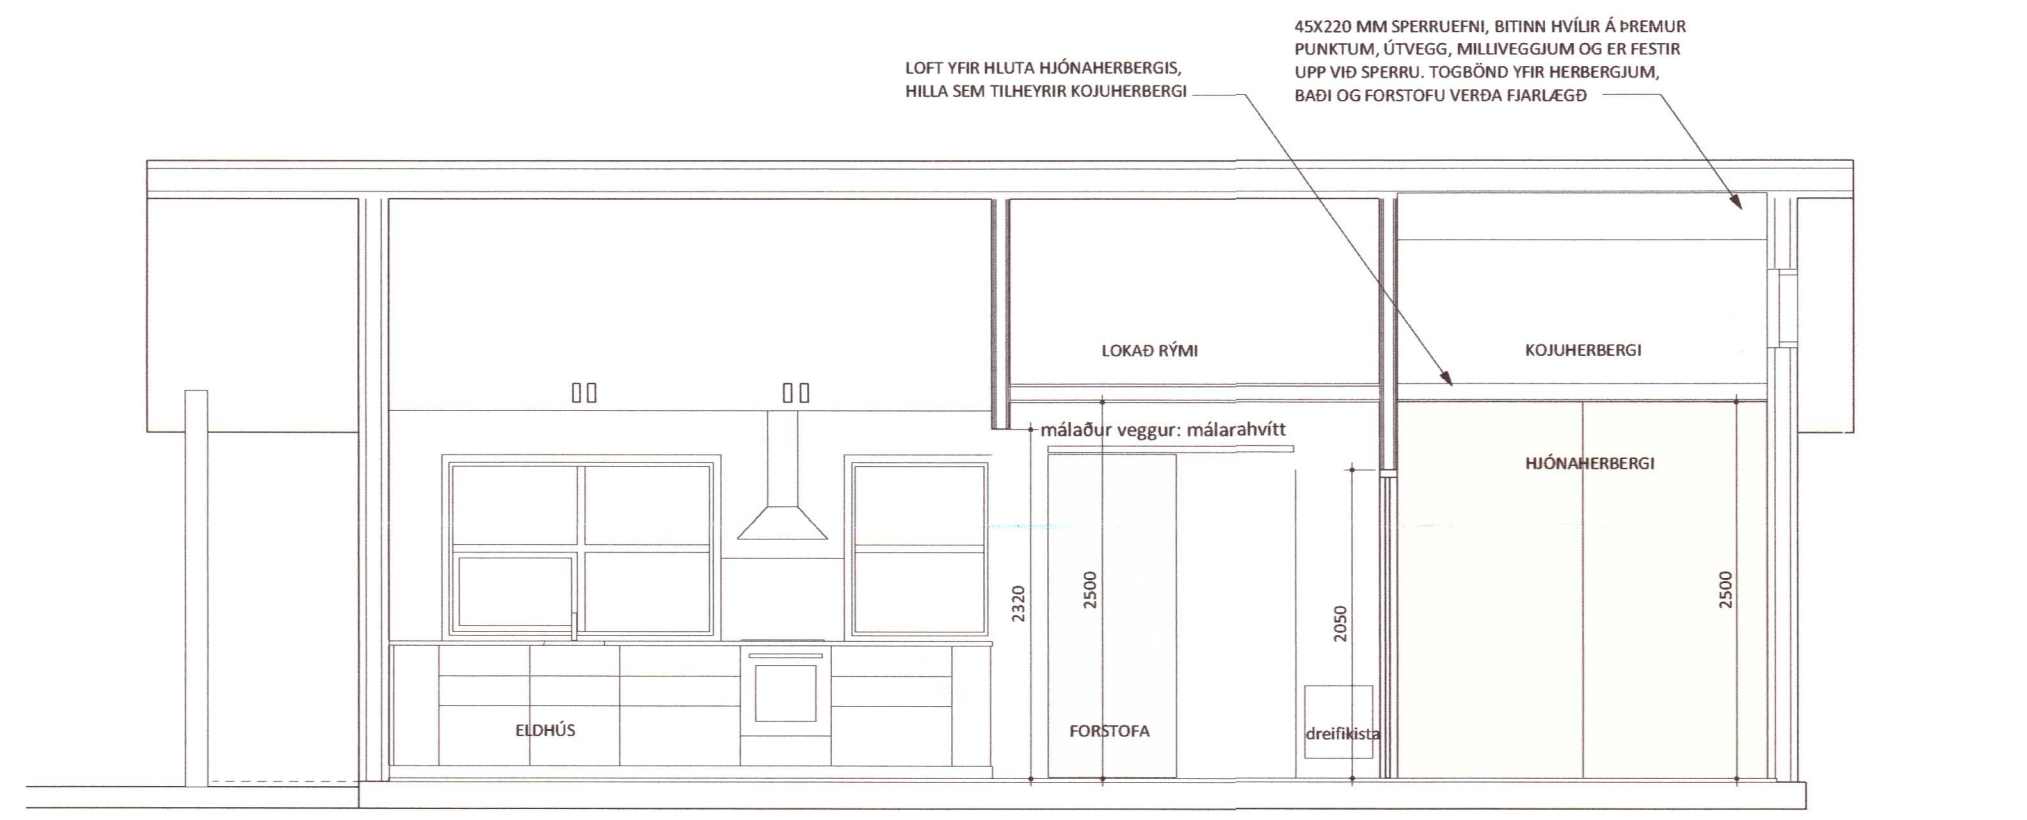


SNEIÐING C

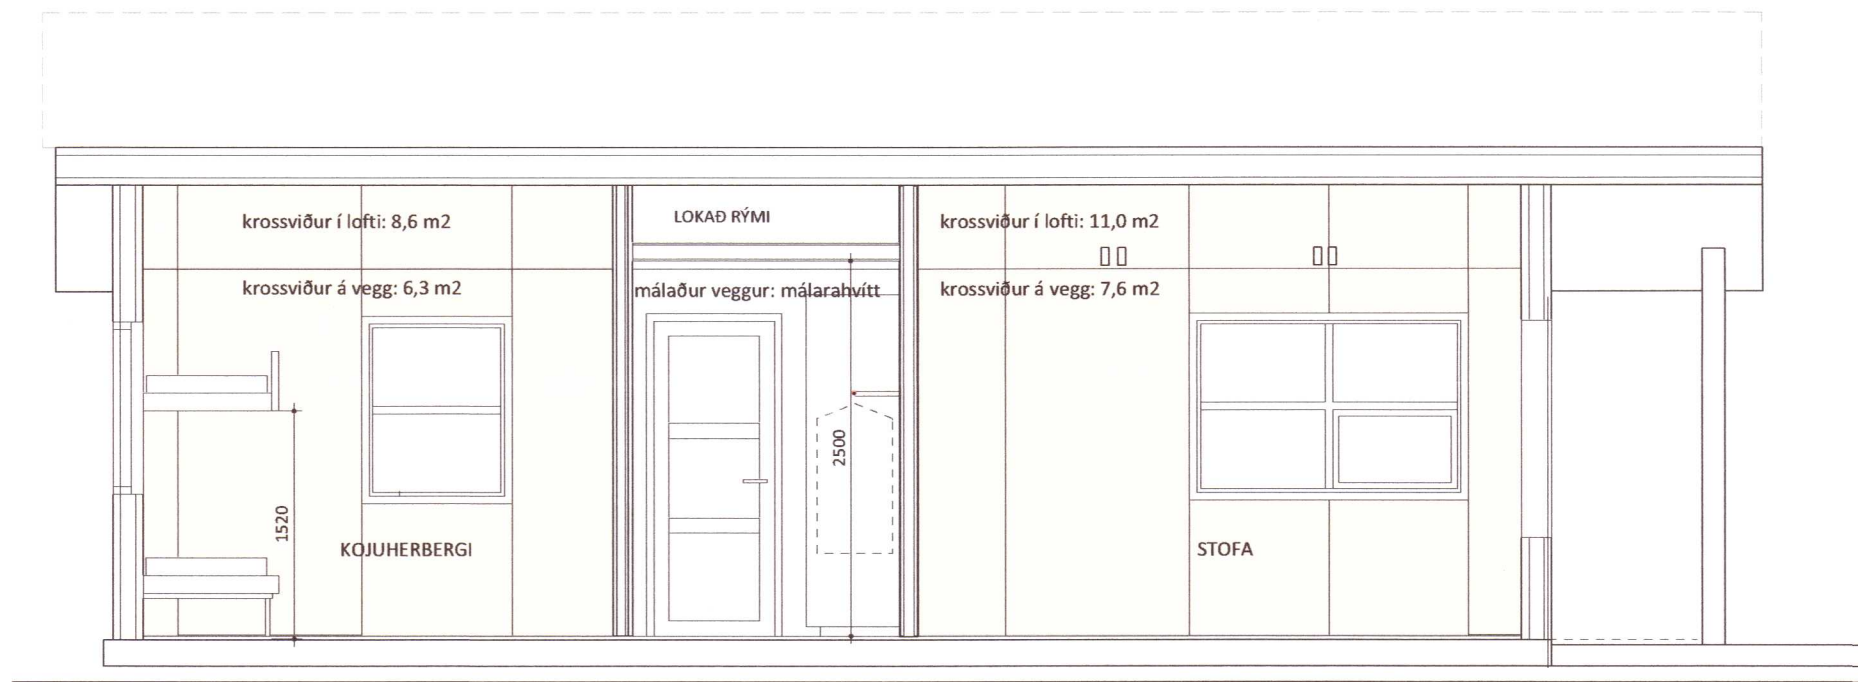

SNEIÐING E

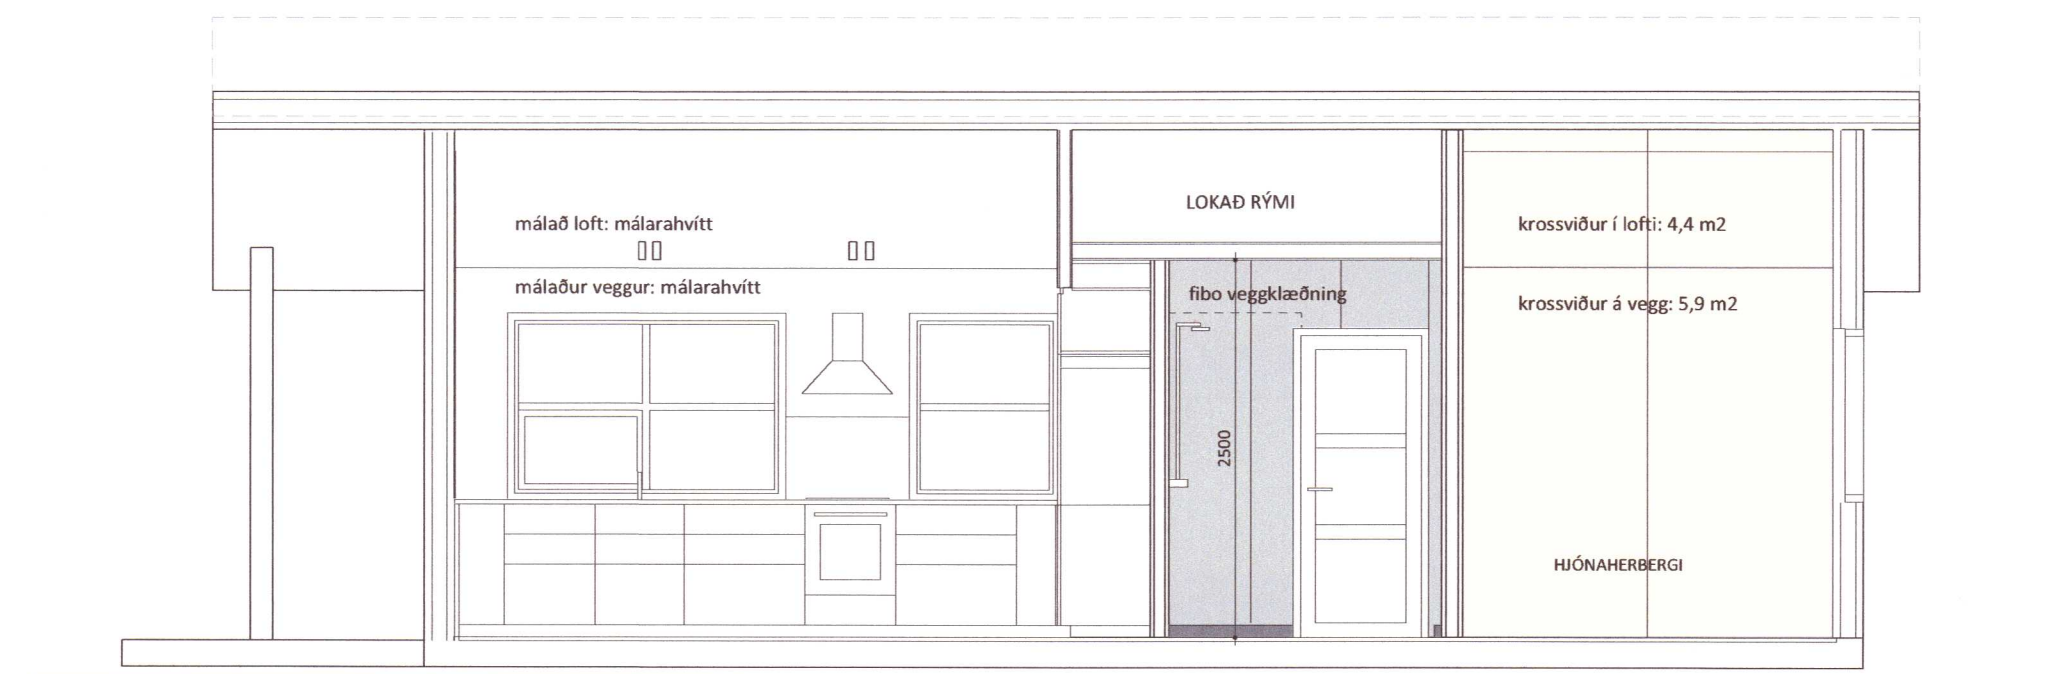

SNEIÐING F

20220223

Orlofshús - C, Brekkuskógi, Bláskógabyggð\_hús nr. 25  
 verk: Endurrinnretting staðgr.: 01- 2500 0010  
 verknr.: 210304BHMC landnr.: 167210

Sérupprættir x

efni teikn.: Sniðmyndir  
 hannað: IH/SM teiknað: IH/SM yfirfarið: IH/SM  
 dags.: mkv.: teikn.nr.: útg.:

|            |           |       |   |
|------------|-----------|-------|---|
| 12.01.2022 | 1:50 / A2 | 20.02 | - |
|------------|-----------|-------|---|

*Ingunn H. Hafstað*  
 Ingunn Hafstað\_arkitekt FAI\_020861-7469\_825 3901\_ingunn@arktika.is  
 Sigríður Maack\_arkitekt FAI\_081163-4649\_825 3903\_sigridur@arktika.is  
 Laugavegi 178\_105 Reykjavík\_www.arktika.is

