


A-A
 20-01
 SNEIDING 1:50

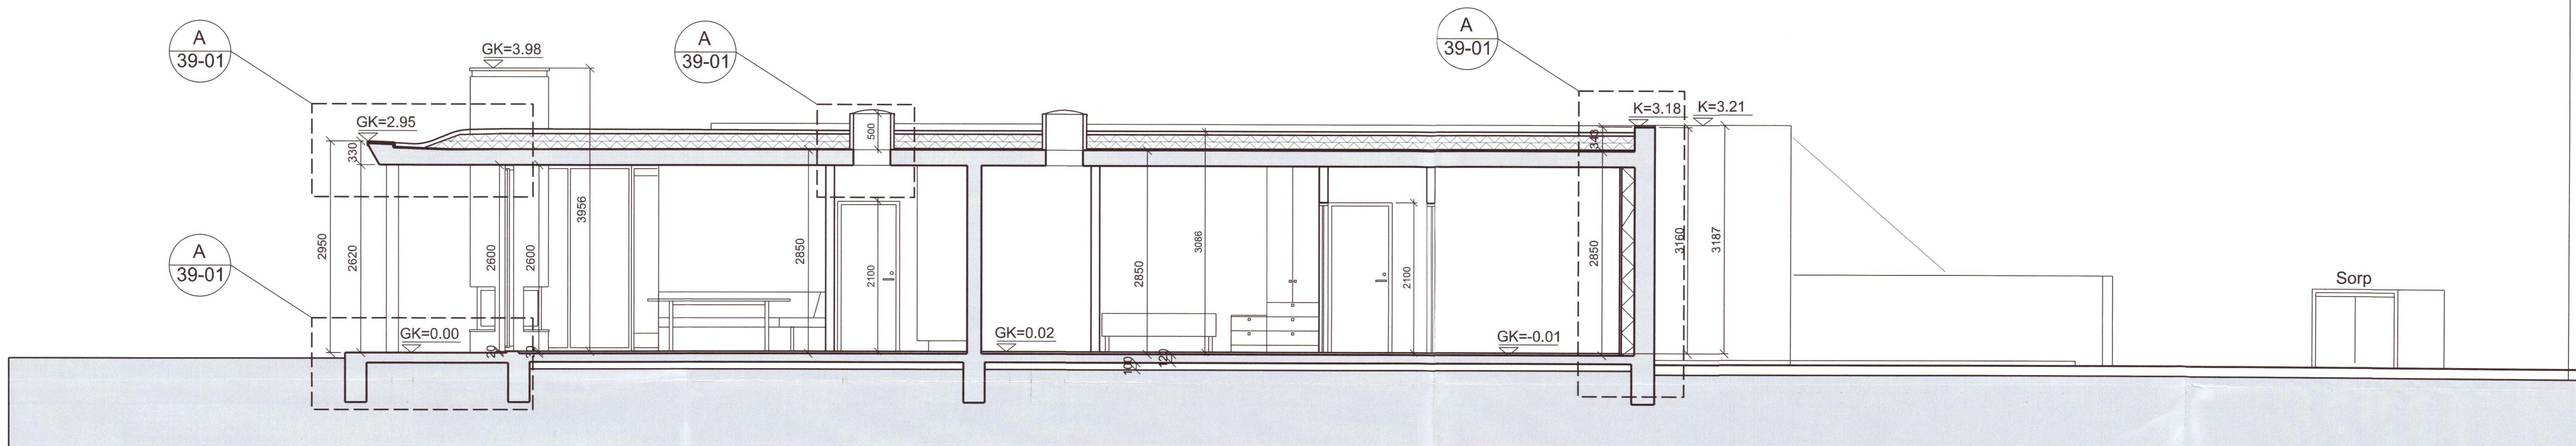

B-B
 20-01
 SNEIDING 1:50



1
 ÚTLIT 1:50
 vestur

ÚTGÁFA TERNINGAR LYFRIFARIÐ TEGUND

20220228

ASK ARKITEKTAR EHF
 GERSGÖTULI 9 101 REYKJAVÍK
 Sími 515 0300
 www.ask.is

ARTIÐLUN AÐALHÖNNUNÐAR
Valdís Harðardóttir
 Valdís Harðardóttir Arkitekt F.A.L. Sími 650151-2559
 valdis@ask.is

ASK
 ARKITEKTAR

VERKEFNI		BLAÐ 1 AF
Mánabakki 11		1:50
Grímsnes- og Grafingshreppur		FRÁNNING
VERKTEIKNING		TERNING
Sneiðingar A-A og B-B		LGS
Útlit suð-vestur		YFRIF
		VH
		25.01.2022
		ÚTGÁFA
VERK NR.	AUKAÐENNI - NÖMUR TERNINGAR	
1123	20-02	