



Umhverfis- og tæknisvið Uppsveita  
**Samþykkt**  
 02. Júní 2021  
*David Snydman*  
 Byggingarfulltrúi

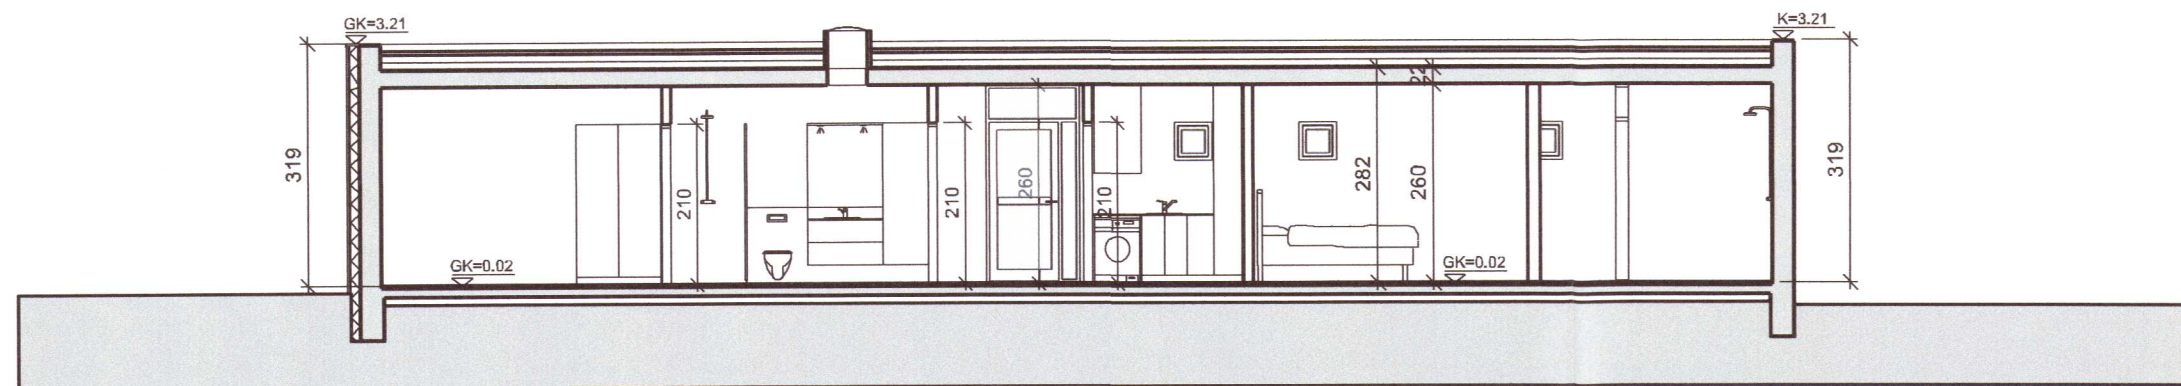


A-A  
 10-02  
 SNEIÐING 1:100

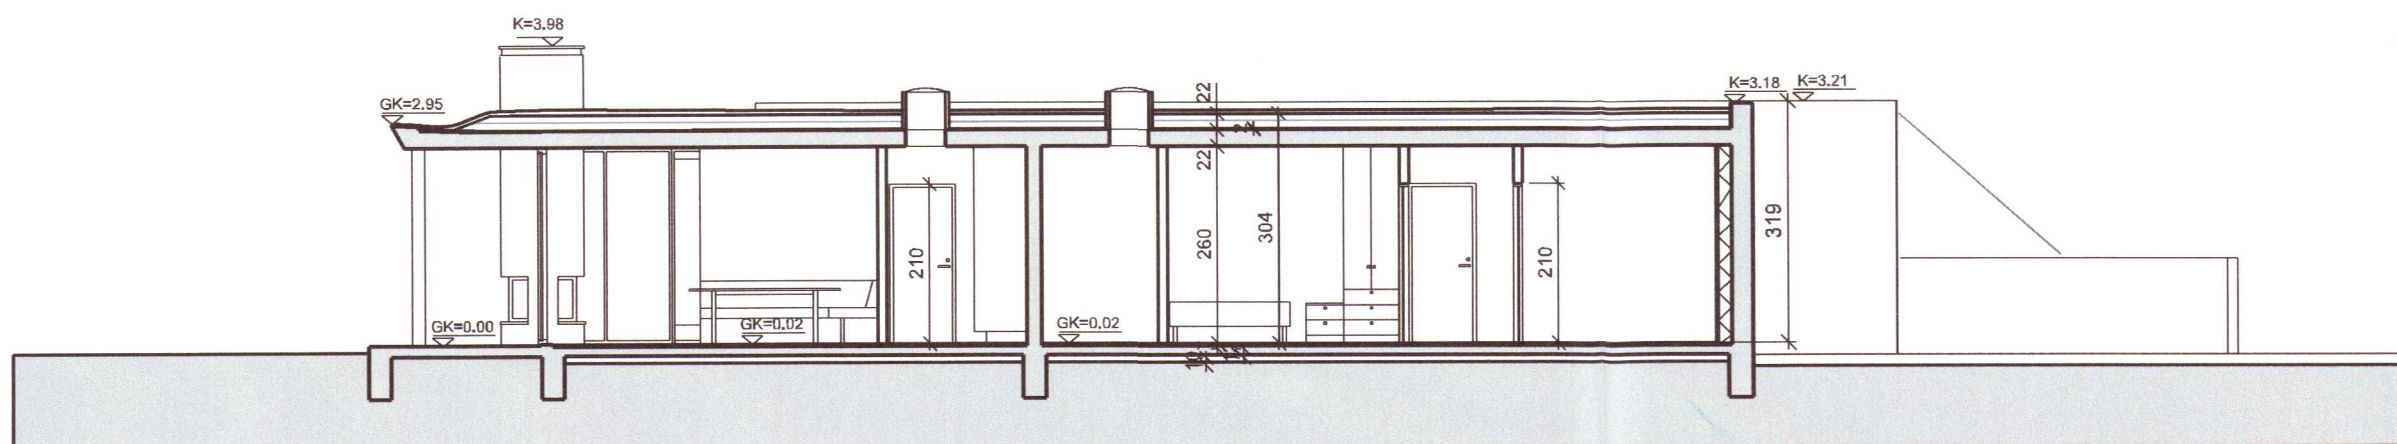


B-B  
 10-02  
 SNEIÐING 1:100



2  
 ÚTLIT 1:100  
 Suður

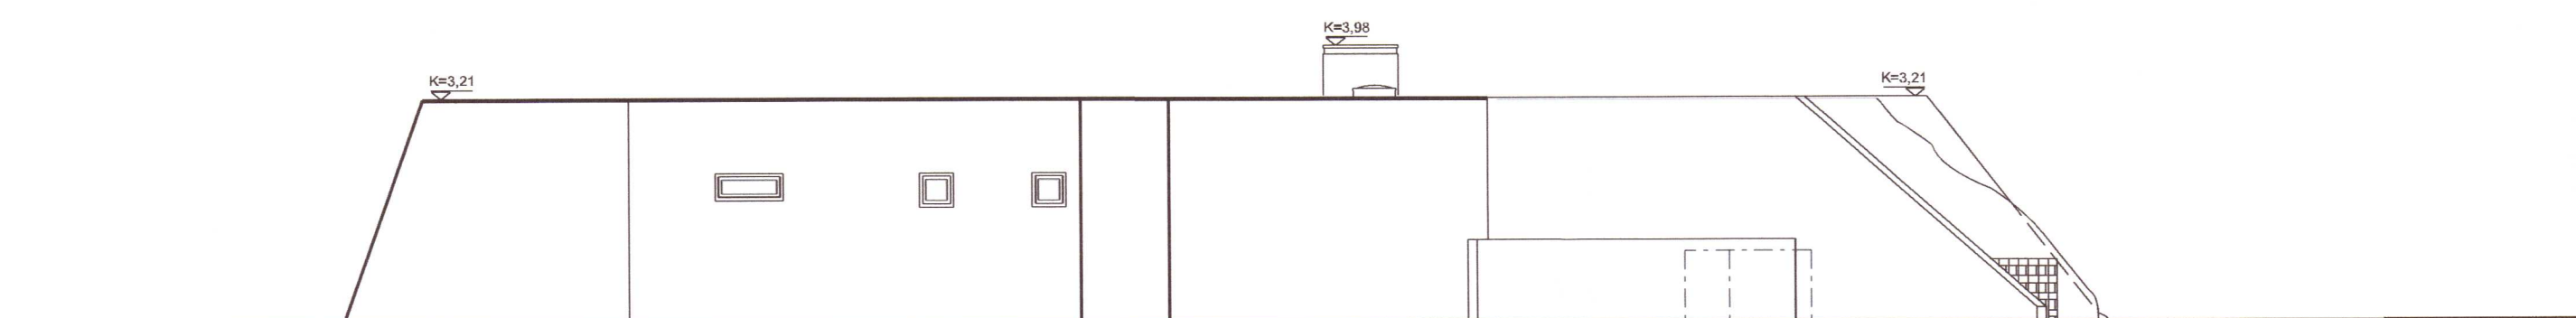

Útlit austur  
 3  
 ÚTLIT 1:100  
 Austur

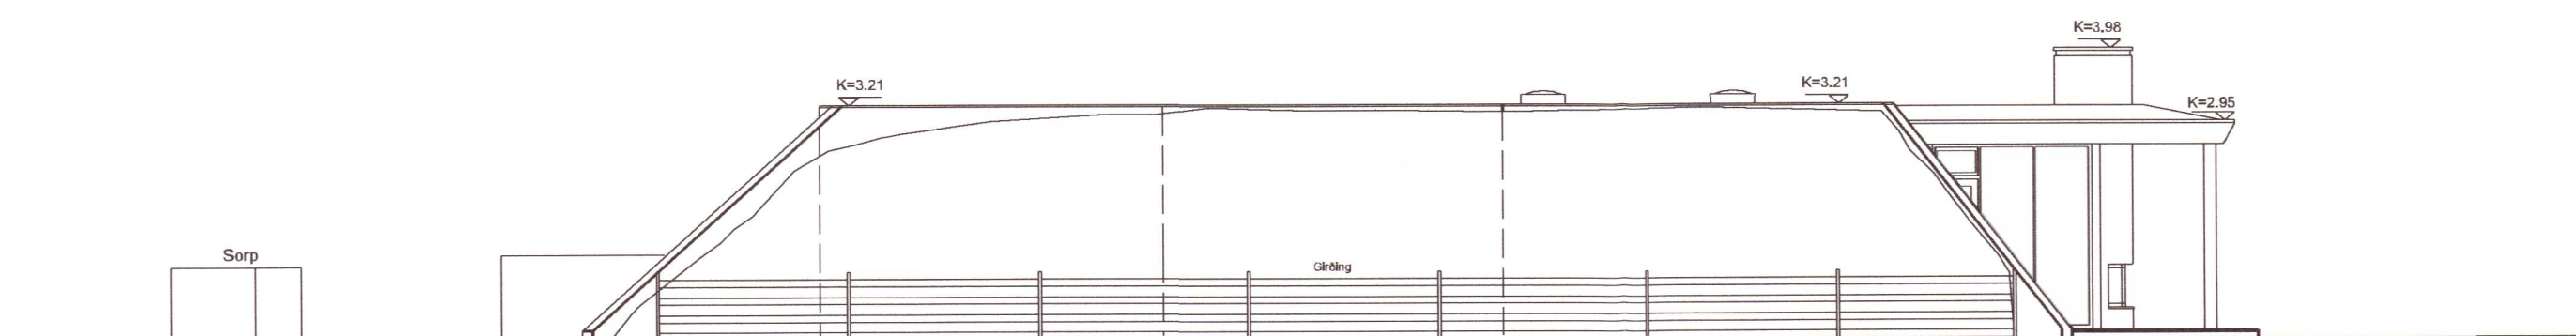

4  
 ÚTLIT 1:100  
 Norður

20220229

ASK ARKITEKTAR EHF  
 GEIRSGÖTU 9 101 REYKJAVÍK  
 Sími 515 0300  
 www.ask.is



**ASK**  
 ARKITEKTAR

ÁRITUN ADALHÖNNUNAR

*Valdimar Harðarson*  
 Valdimar Harðarson  
 Arkitekt F.A.L. kt: 050151-2559  
 valdimar@ask.is

VERKEFNI

Mánabakki 11  
 Grímsnes- og Grafningshreppur

TEIÐUNG TEBKUNINGAR  
**ADALTEIKNING**  
 HEITI TEBKUNINGAR  
 Sneiðingar og  
 útlit

MKV. I A2  
 1:100  
 HANNAÐ  
 VH  
 TEBKNAD  
 LGS  
 YFRF.  
 VH  
 DAGS.  
 26.01.2022  
 ÚTGÁFA

VERK NR.  
 1123

AUÐKENNI - NÚMER TEBKUNINGAR  
 10-03

© ÖLL AFNOT OG AFRITUN TEBKUNINGAR ER HAD SAMÞYKKT ÁSK ARKITEKTA, EKKI SKAL MELA UPP AF TEBKUNINGU.