
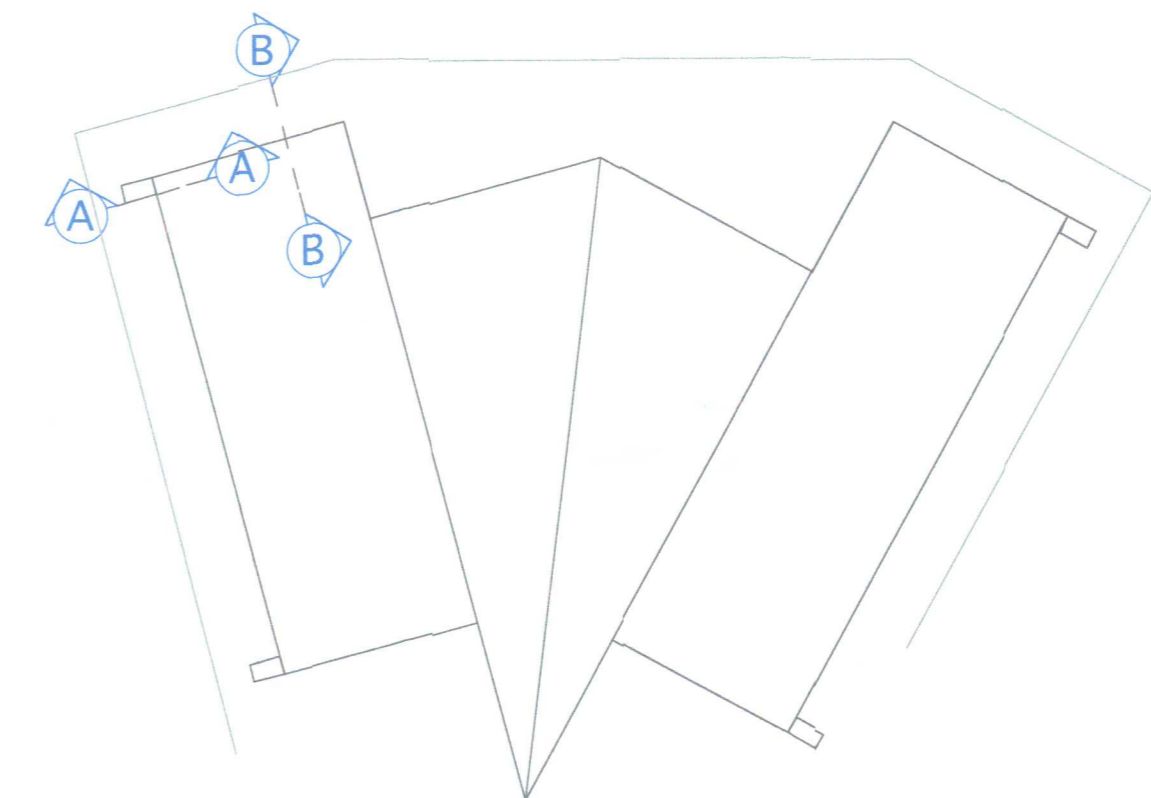
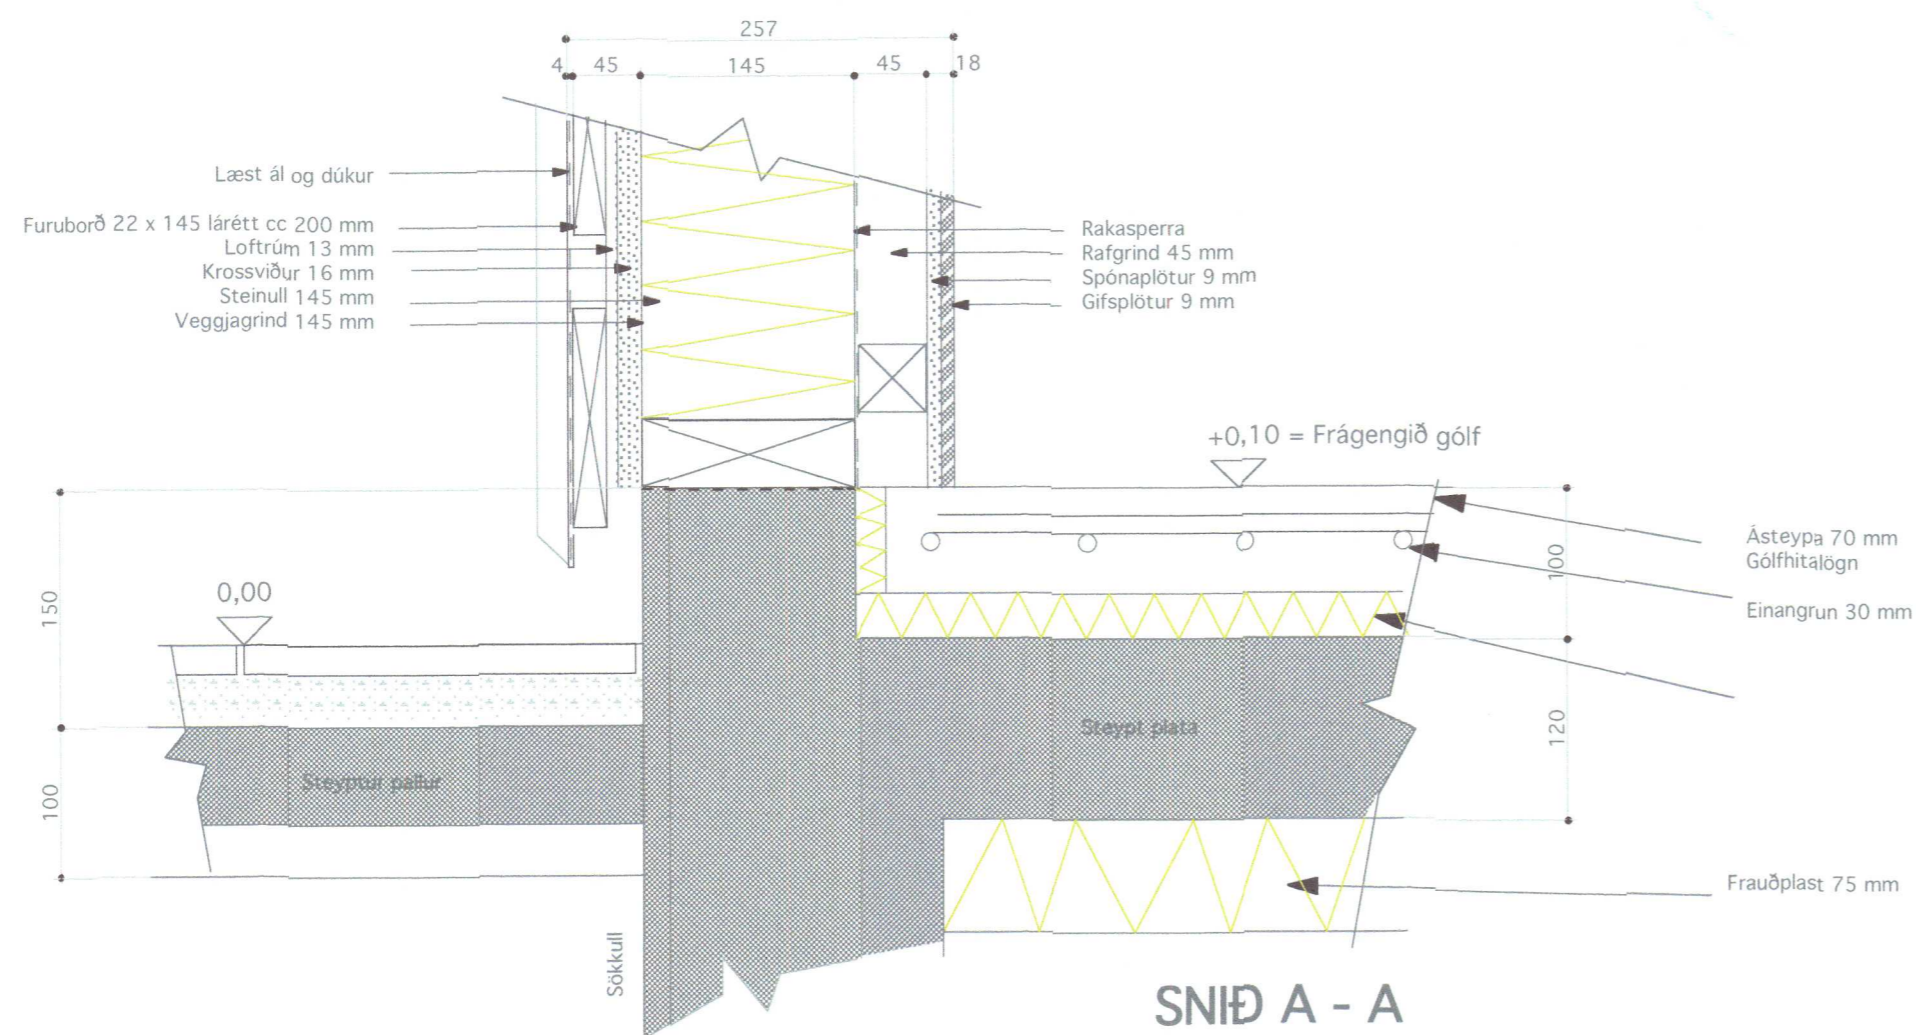
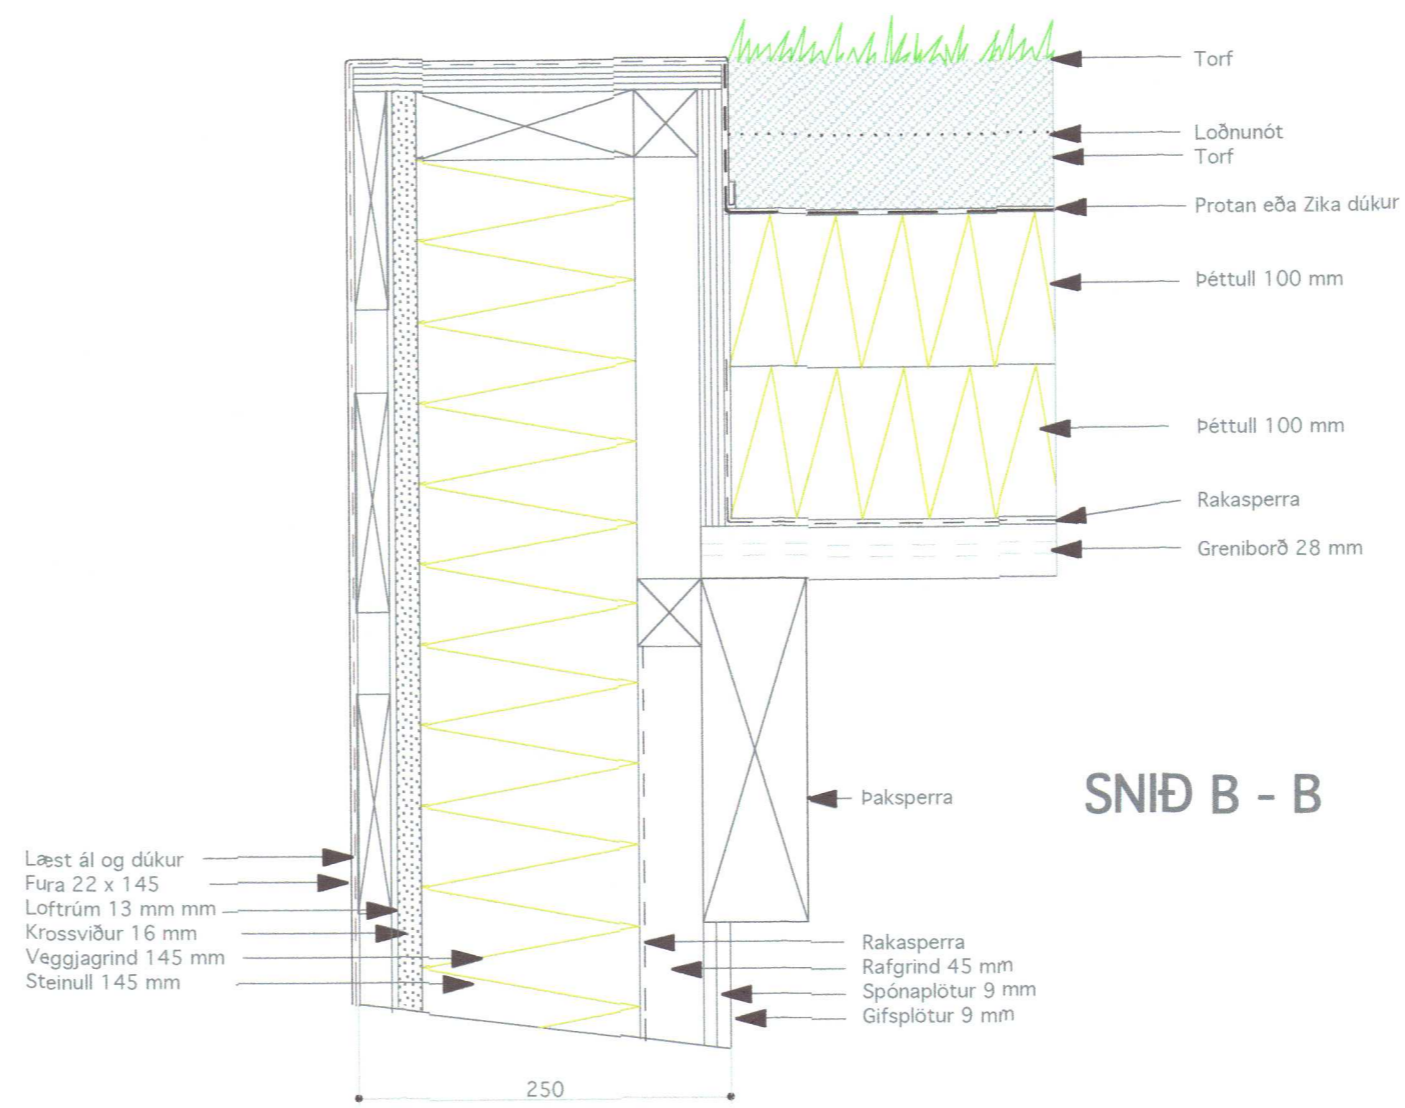


Umhverfis- og tæknisvið Uppsveita
Samþykkt
 01. sep. 2021
David Sindur
 Byggingarfulltrúi

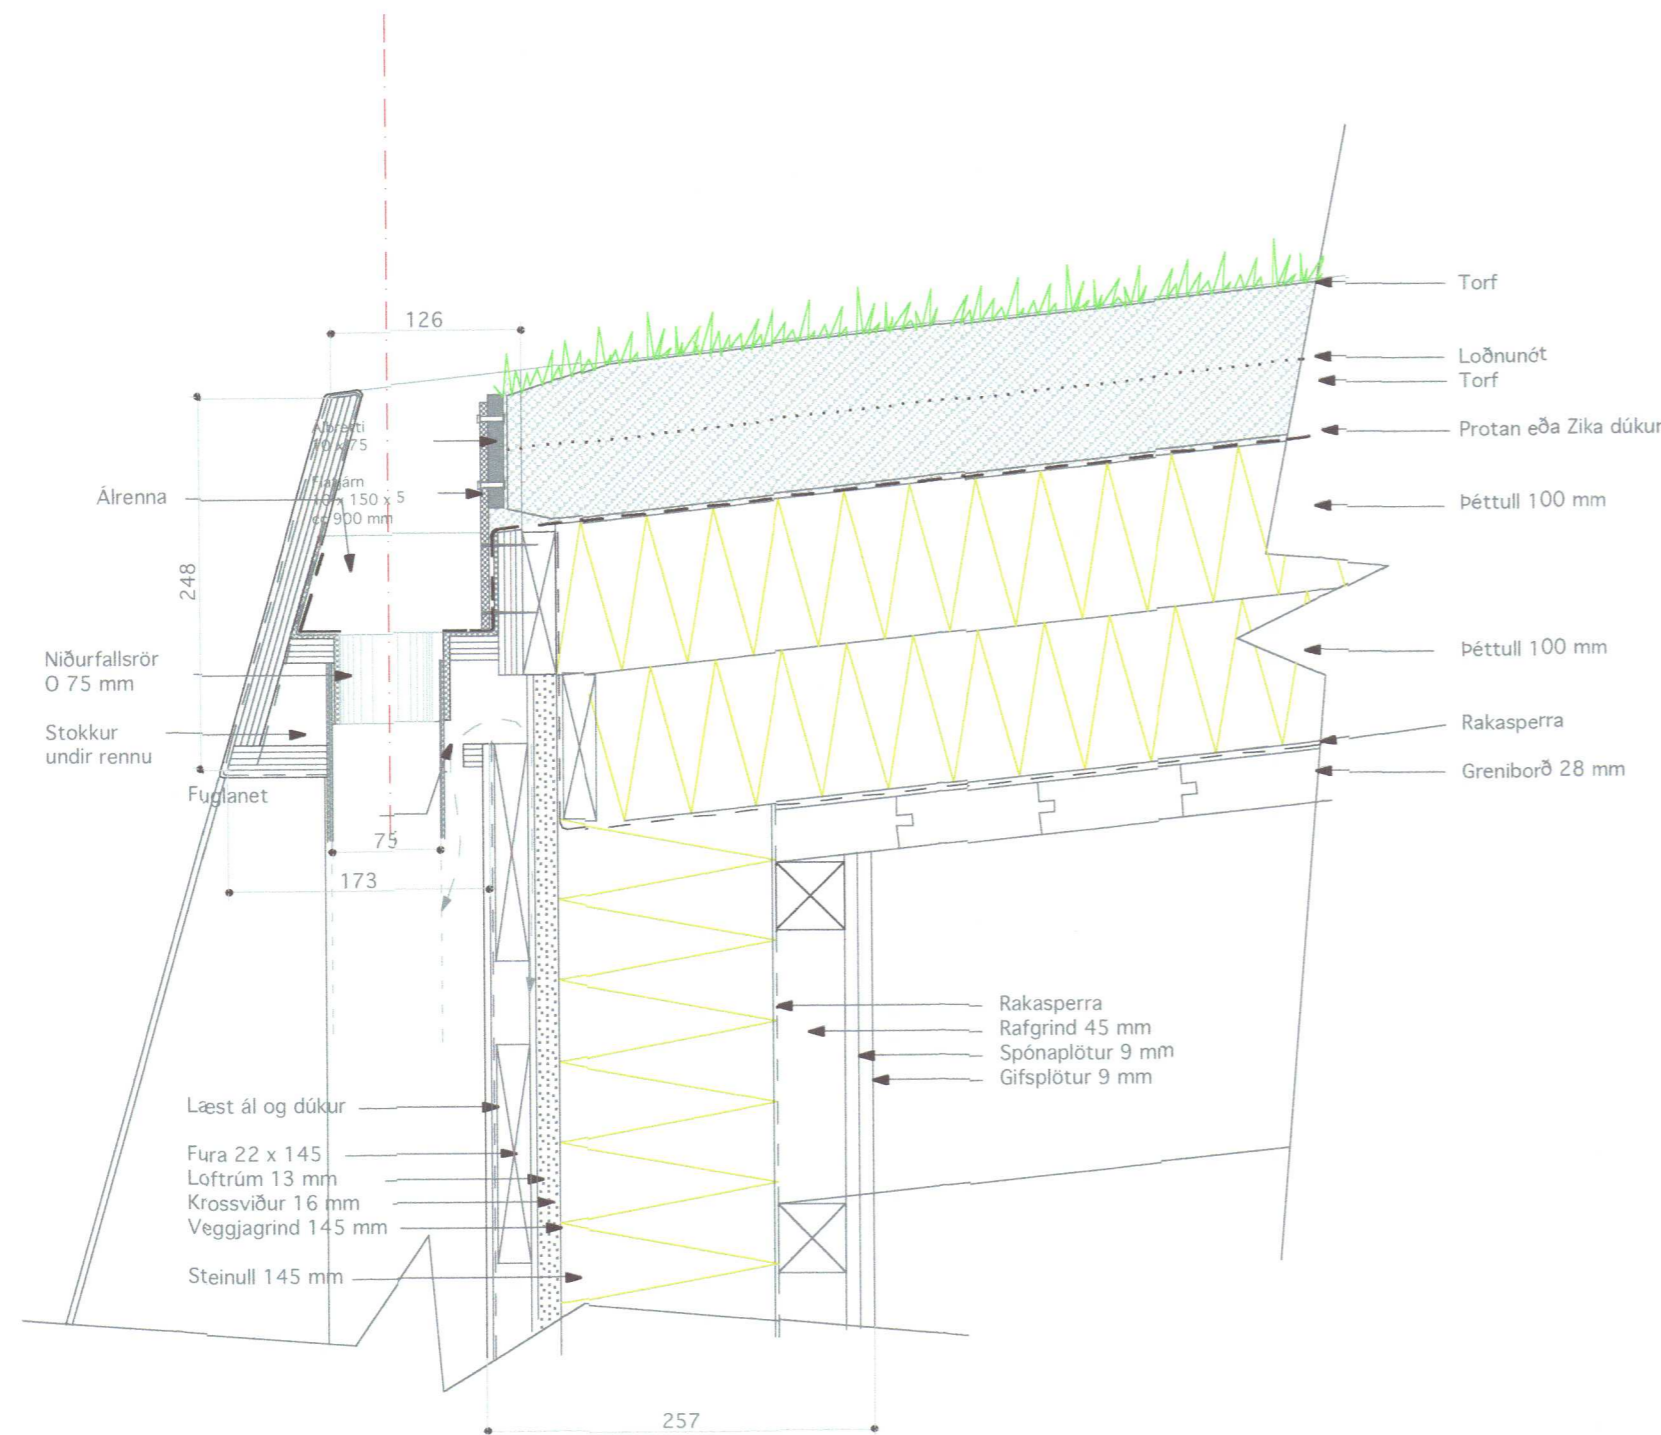

VINNUSTOFA
 KÓPAVOGI

SÍMI 554 0115 - 844 6960

VESTURVÖR 9
 vifillark@simnet.is

VÍFILL MAGNÚSSON ARK. 171238-4639

HALLA HANNESDÓTTIR TT. 220851-7889

HEITI Vörðuás 22, Grímsnes- og Grafningshr.
 EIGN Valdís Vífilisdóttir 260869 4509
 TEIKN Pakdeili
 Mkv. 1 : 100

DAGS. Név. 2021
 TEIKN. VM
 SAMP.
 BREYTT.

D 01

20220270