
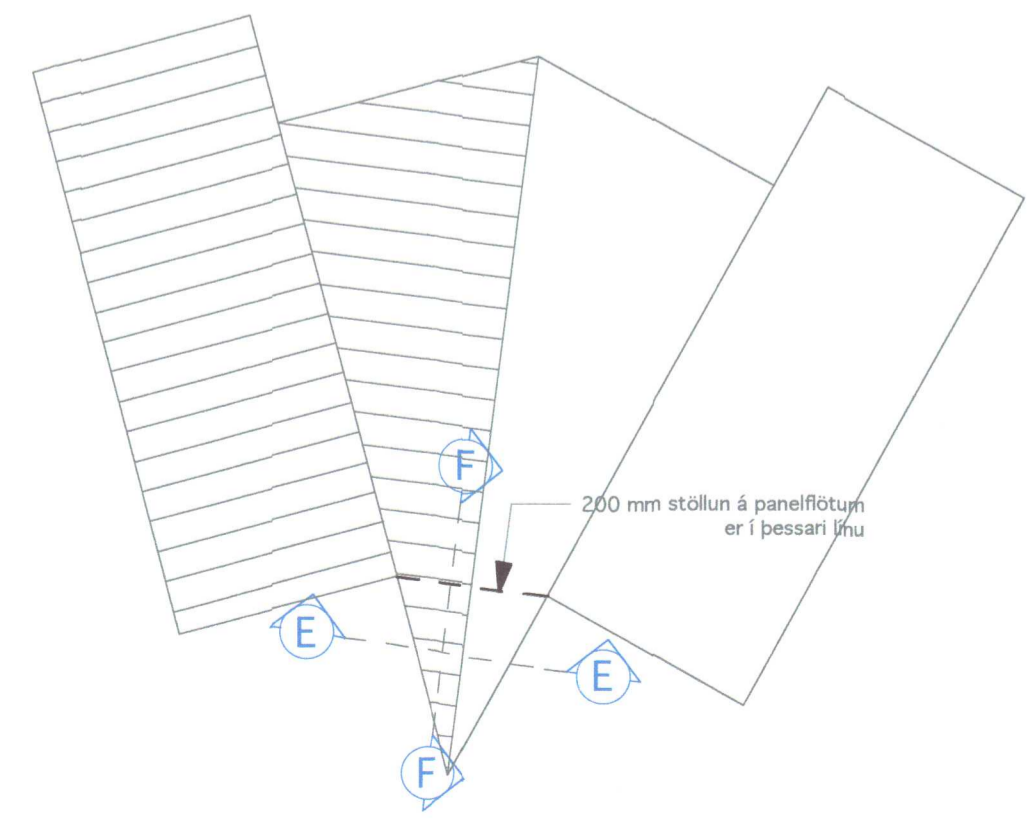
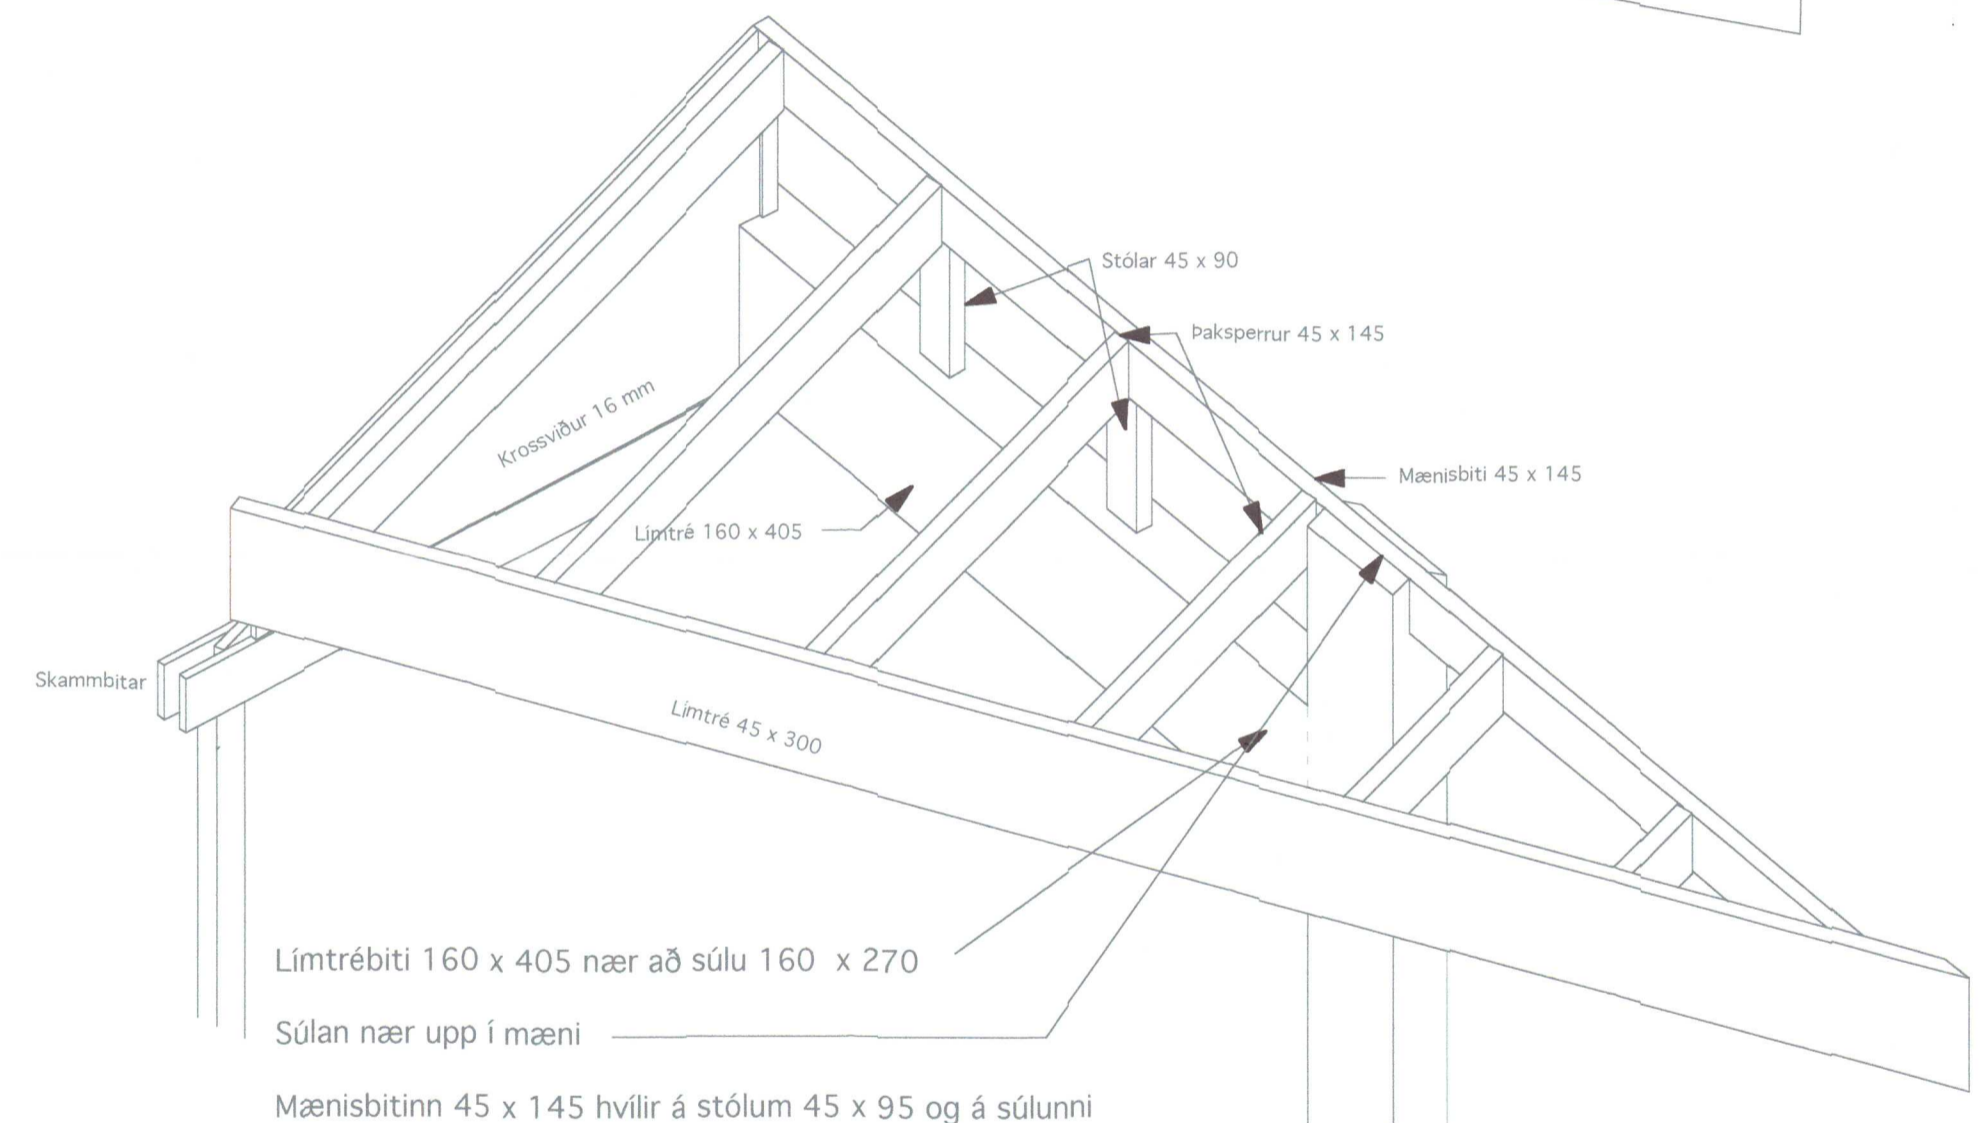
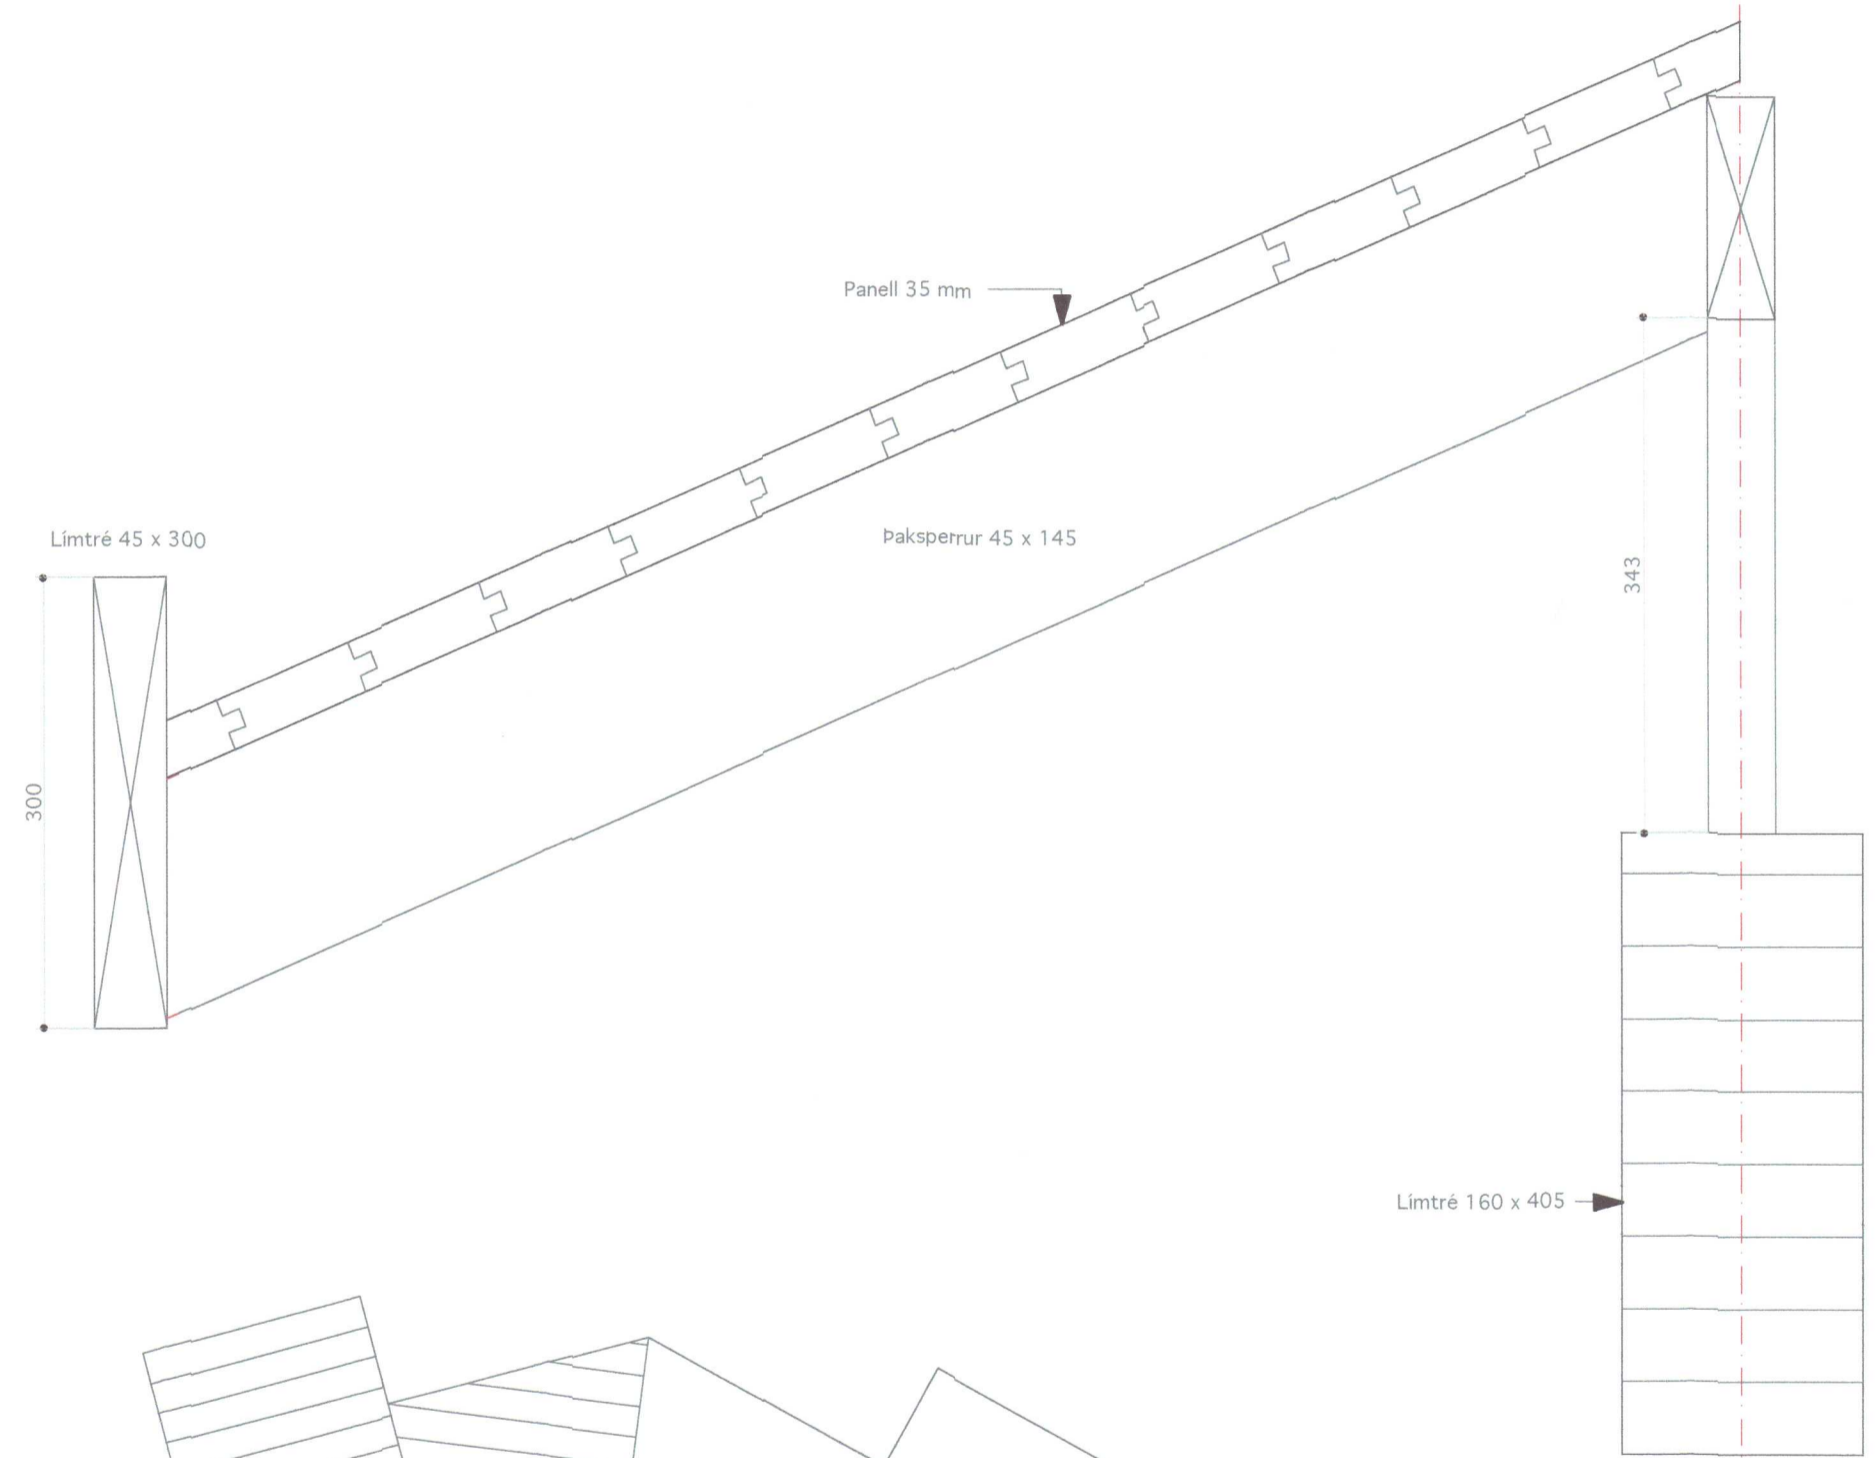


Umhverfis- og tæknisvið Uppsveita  
**Samþykkt**  
 01. sep. 2021  
*David Þorsteinsson*  
 Byggingarfulltrúi

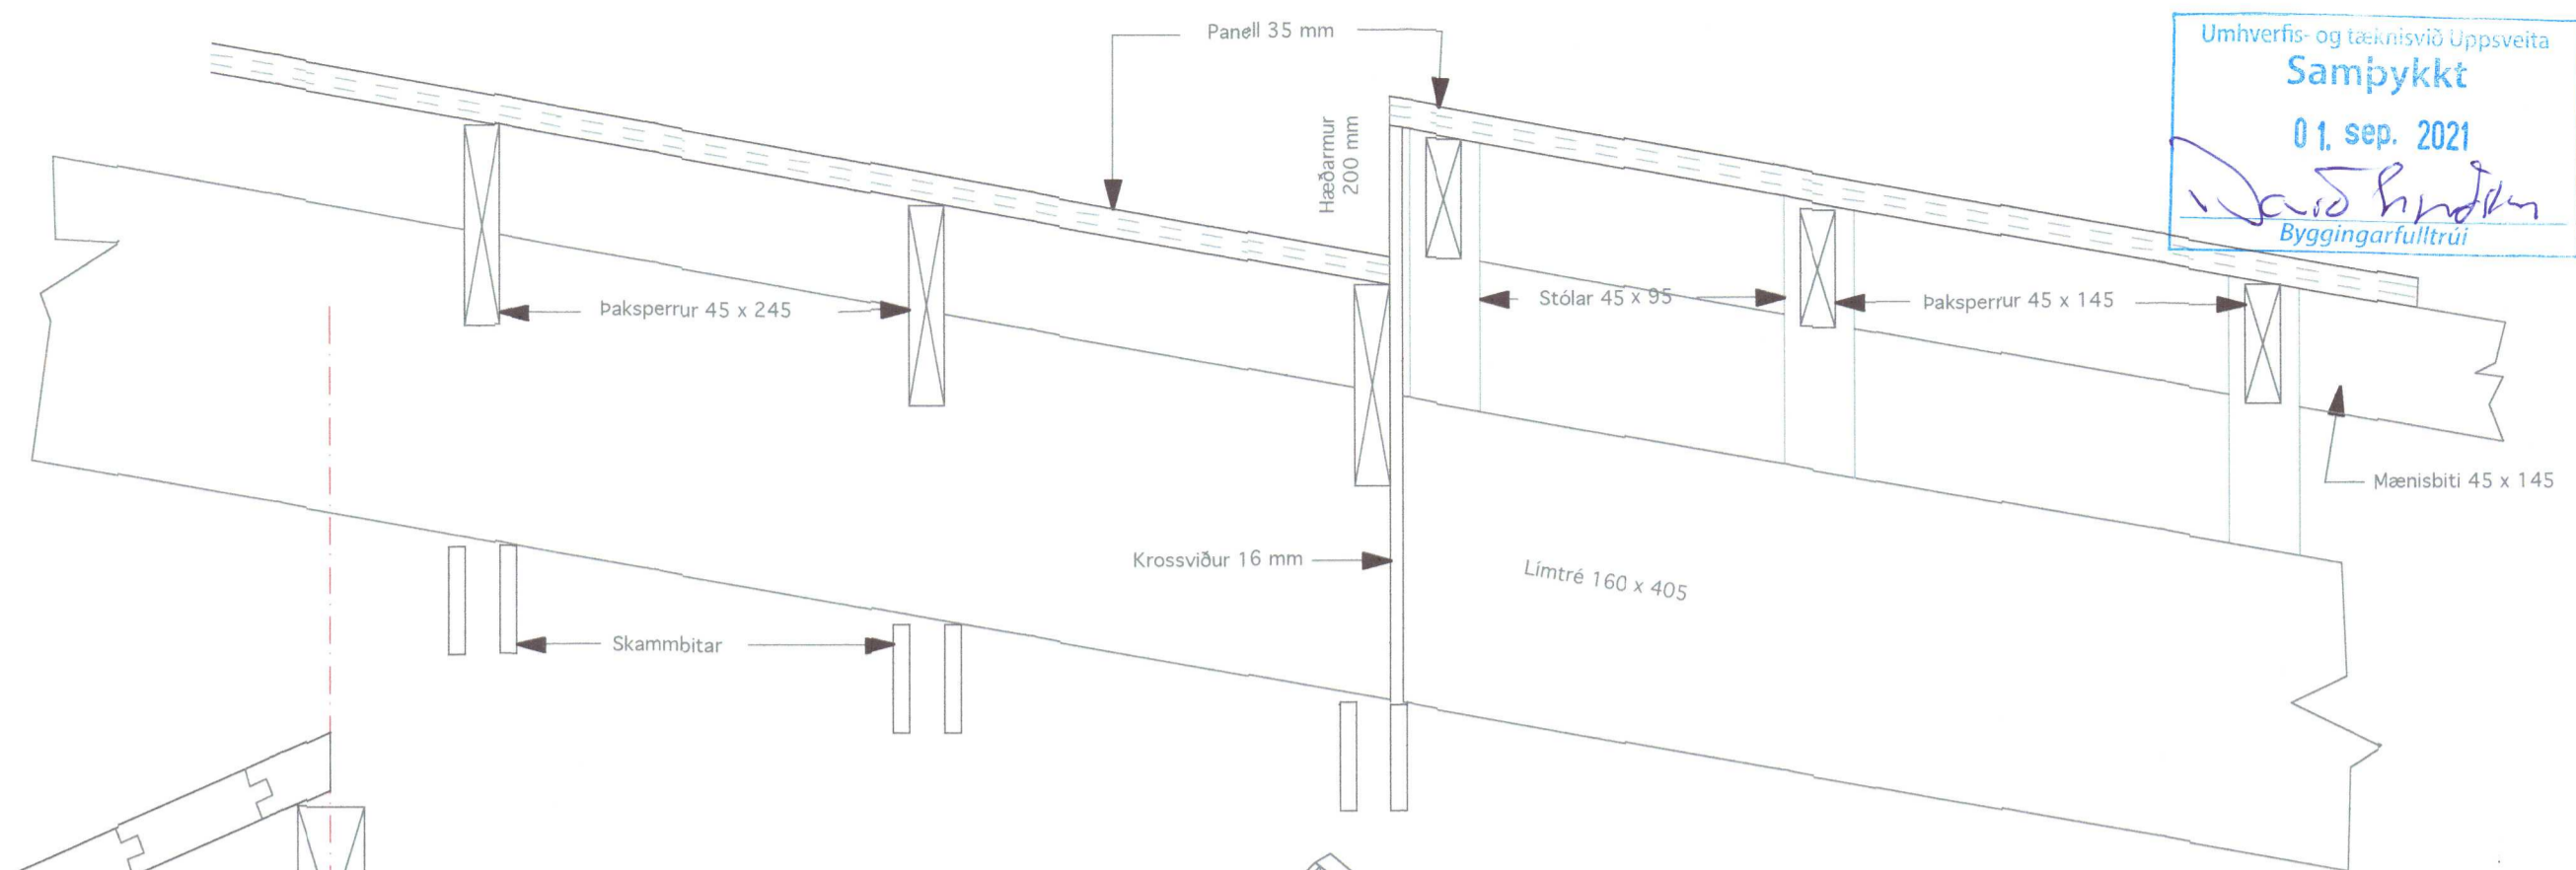

20220272

**VINNUSTOFA**

KÓPAVOGI

VÍFILL MAGNÚSSON ARK. 171238-4639



SÍMI 554 0115 - 844 6960

**VESTURVÖR 9**

vifillark@simnet.is

HALLA HANNESDÓTTIR TT. 220851-7889

HEITI Vörðuás 22, Grímsnes- og Grafingshr.  
 EIGN Valdís Vífilsdóttir 260869 4509  
 TEIKN Þakdeili  
 Mkv. 1 : 5

DAGS. NÓV. 2021  
 TEIKN. VM  
 SAMP.  
 BREYTT.

**D 03**

*Vífill*