




Umhverfis- og tæknisvið Uppsveita
Sampykkt
 13. ágú. 2020
David Smith
 Byggingarfulltrúi

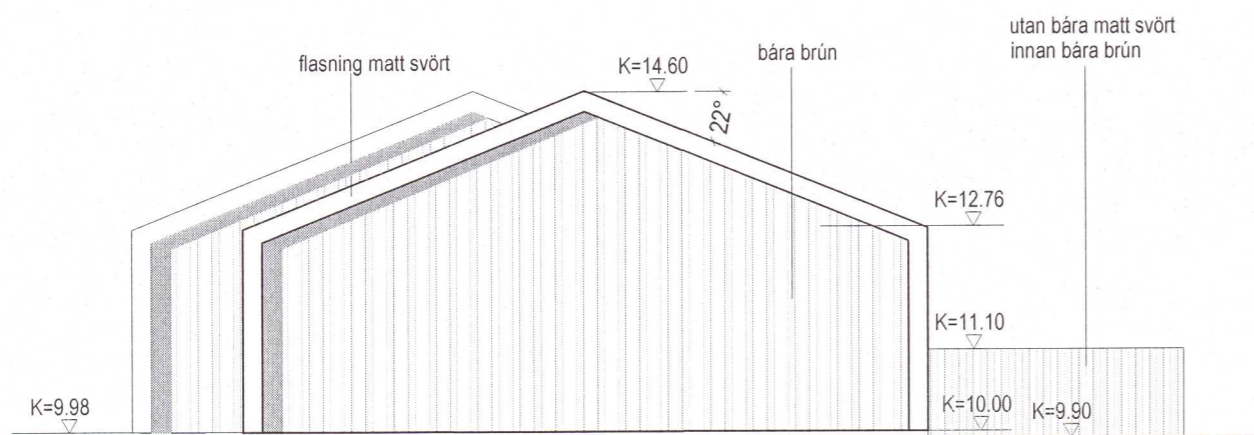

ÁSÝND VESTUR-1, MKV. 1:100

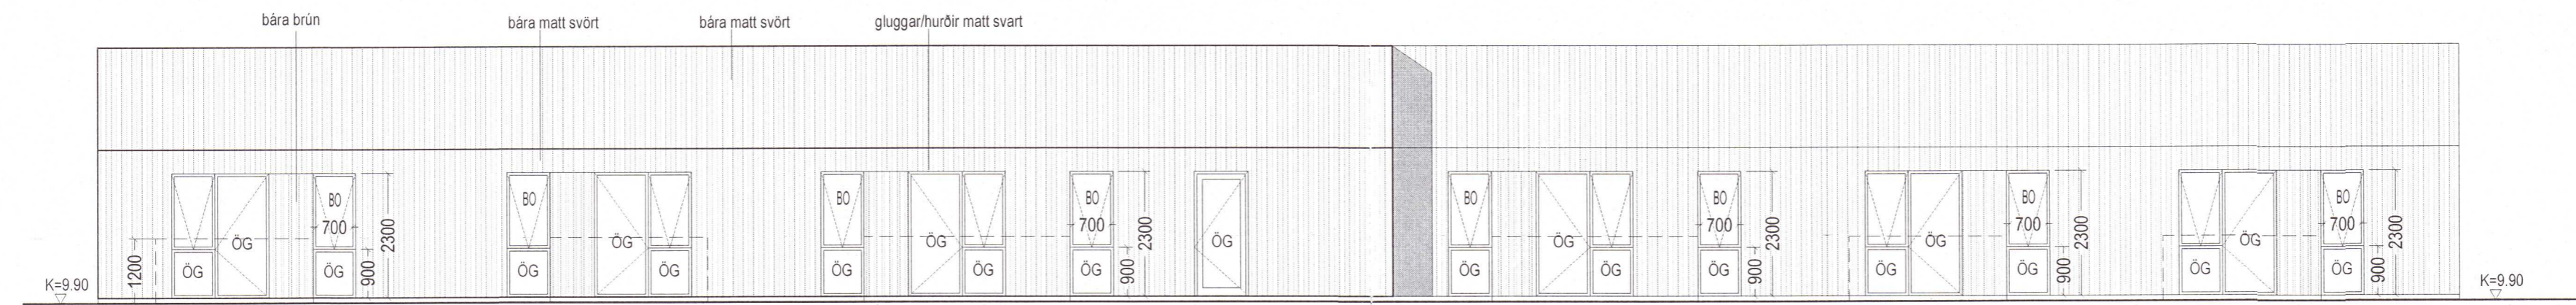

ÁSÝND SUÐUR, MKV. 1:100

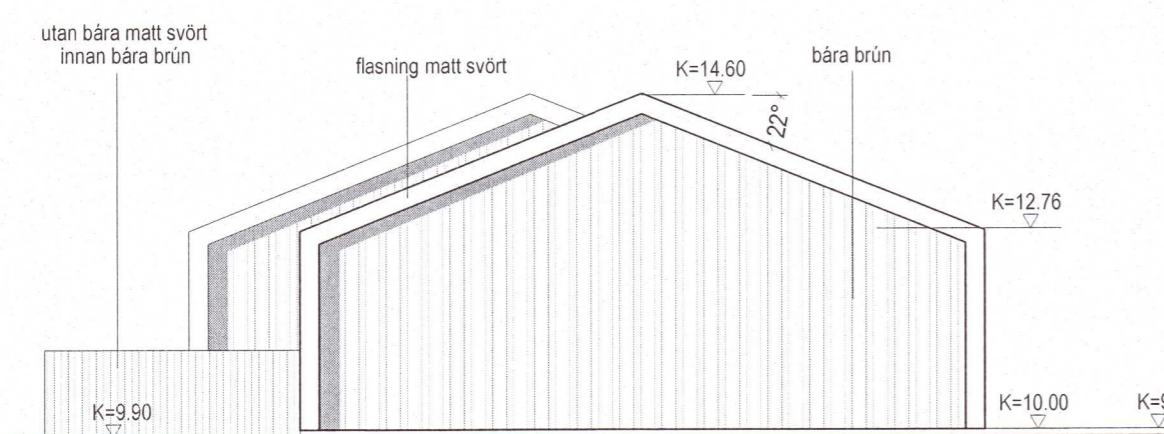

ÁSÝND AUSTUR, MKV. 1:100




ÁSÝND NORÐUR, MKV. 1:100

20220555

ÚTG. DAGS. TEIKN.SKÝRING / BREYTING SAMP. DAGS.

SKÝRINGAR:

- ÖG ÖRYGGISGLER
- BO BJÖRGUNARÖP

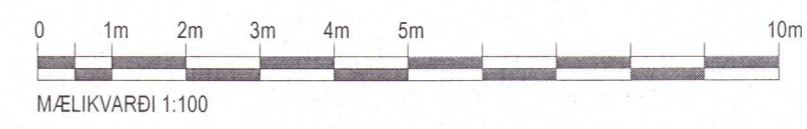

MKV. 1:100	HOLTABRAUT 3, SKEIDA- OG GNÜPVERJAHREPPÍ		303-01
	HÖNNUN: JSE		
	25.6.2020		
A2		ADALUPPDRÁTTUR	ÚTLIT