
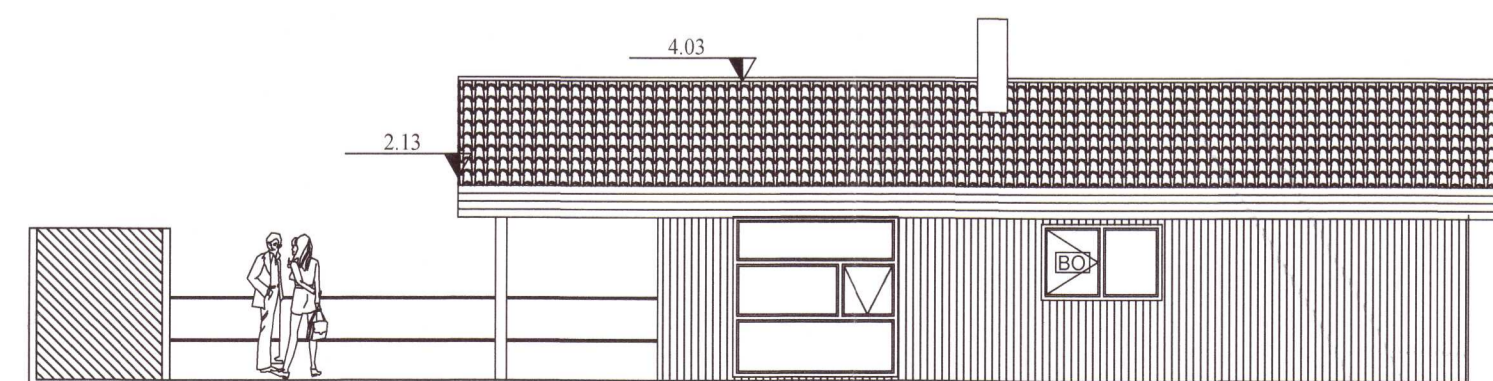
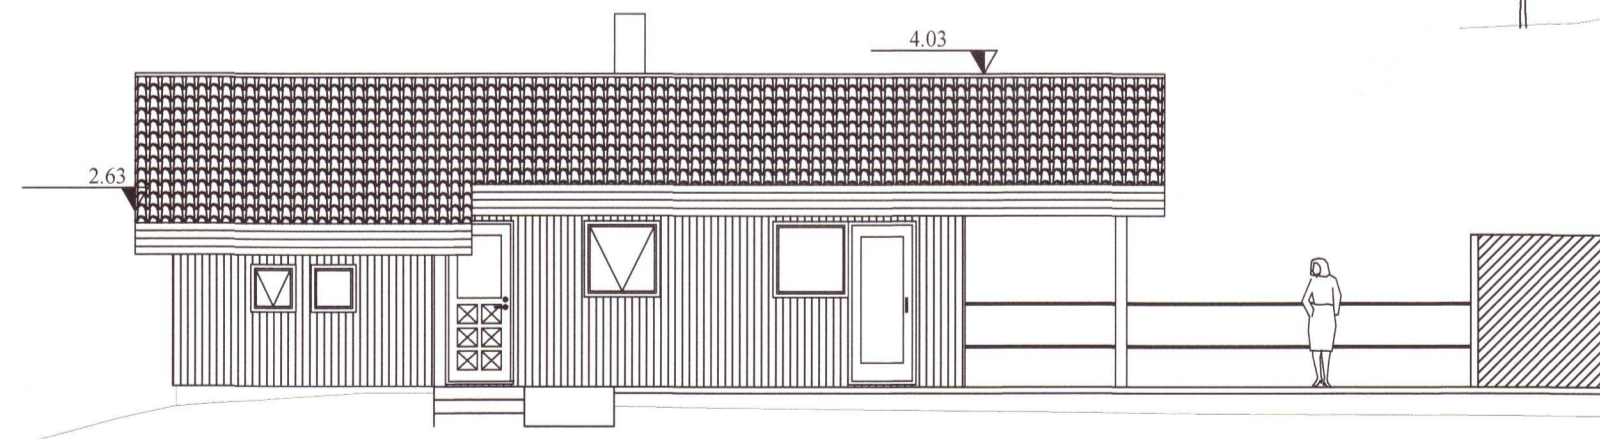
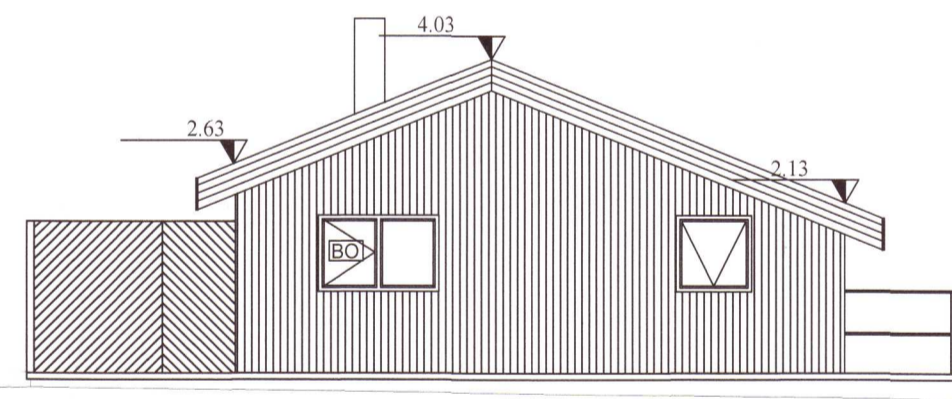
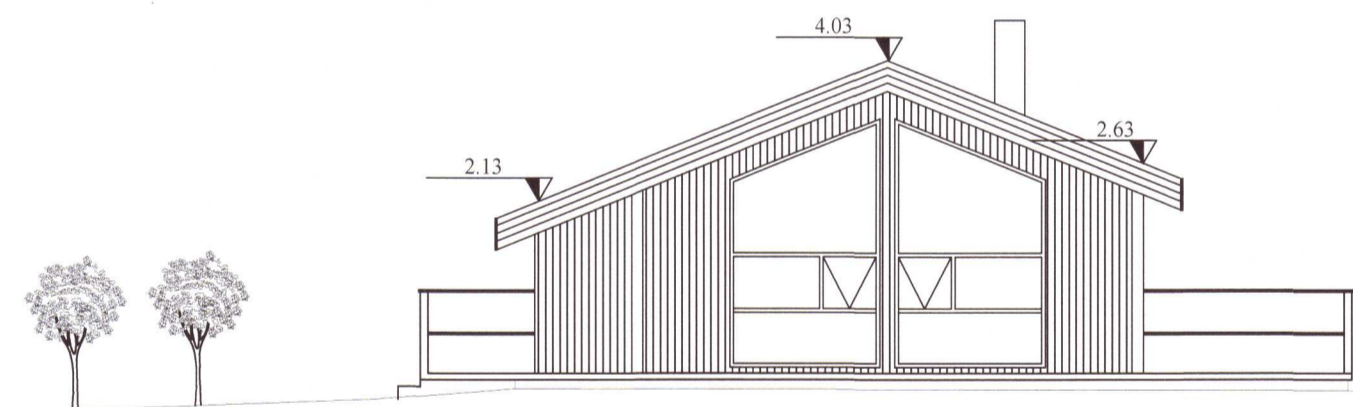
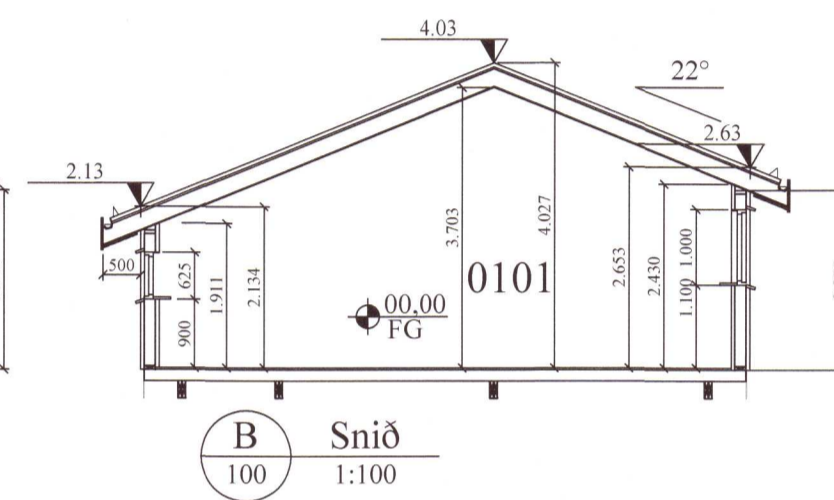
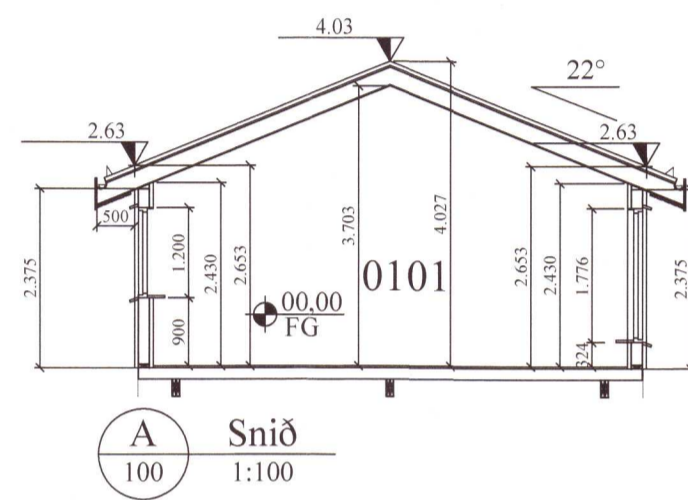


Umhverfis- og tæknisvið Uppsveita  
**Samþykkt**  
 07. júlí 2021  
*David Sigurdsson*  
 Byggingarfulltrúi

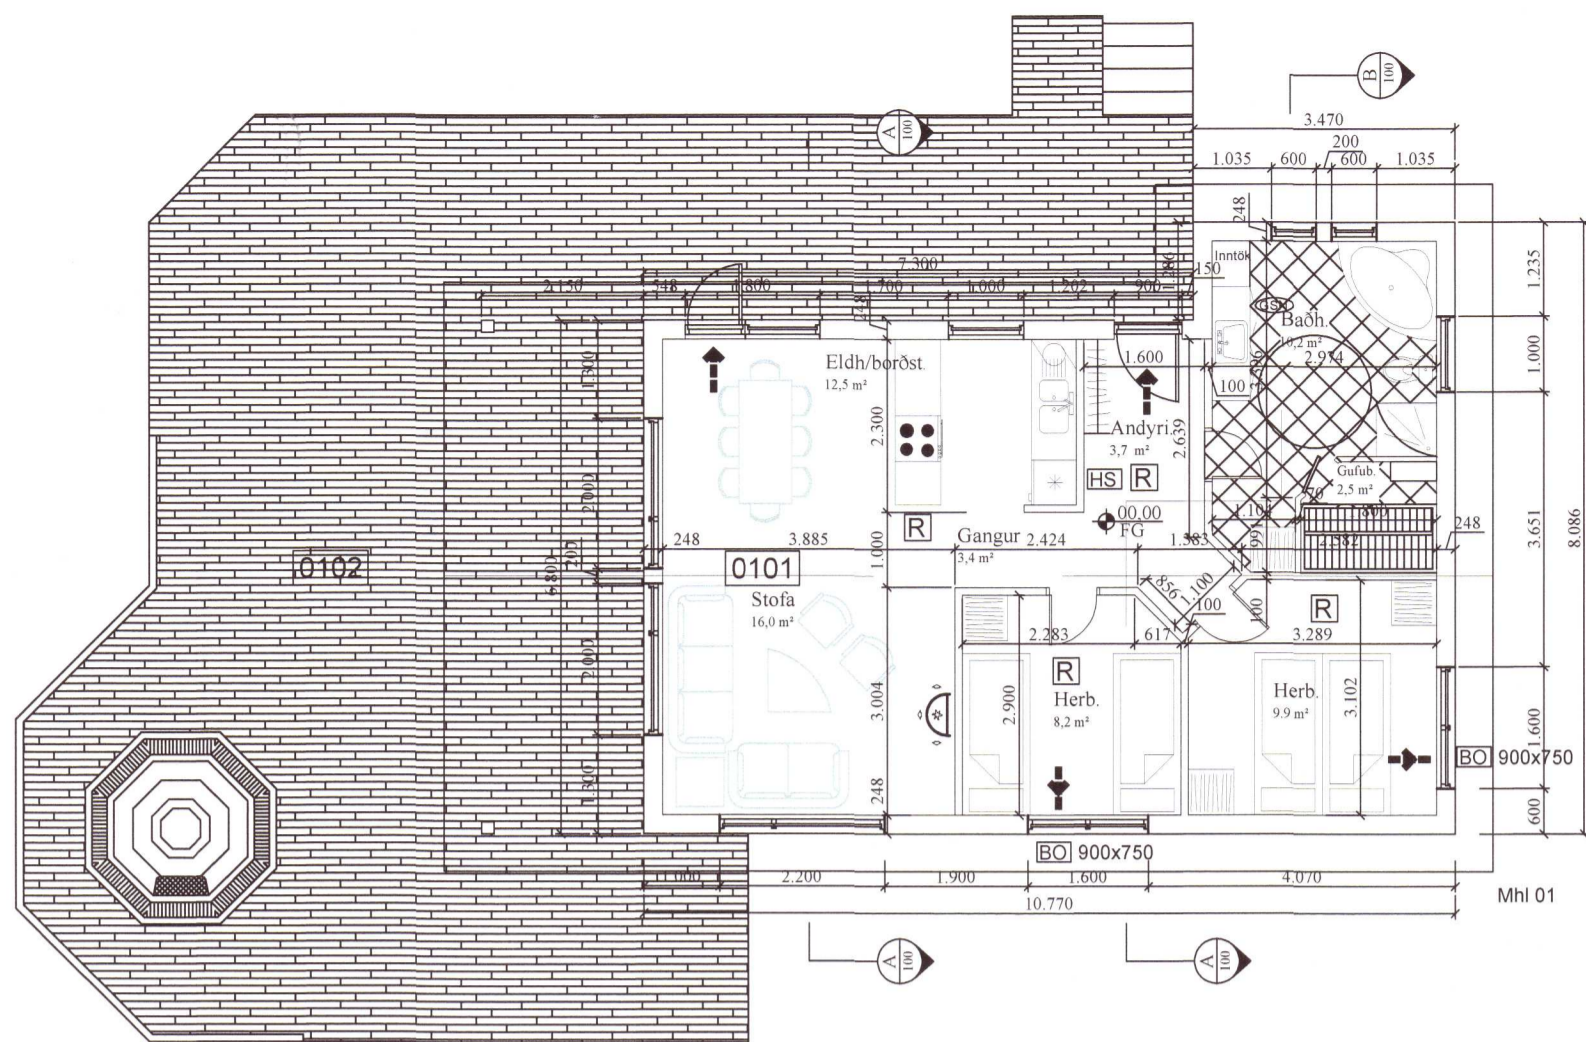

20220964

Skýringar: sjá teikn. 101

Br:	Hverju breytt:	Dags:	Kvittun:
Víbreykka 28			Teikn nr:
Grímsnes- og Grafningshreppi			100
Aðaluppdráttur			Frumstærð:
Grunnmynd, útlit, snið			A2
Dags:	7-7-21	Mkv:	1:100
Hann:	GÞS		
Samþ:	<i>David Sigurdsson</i>	020162-3099	V.nr21 041
Teikn:	GÞS		

**TGS** TEIKNISTOFA  
 GUÐJÓNS P. SIGFÚSSONAR

AUSTURVEGI 42, 2. HÆÐ,  
 800 SELFOSSÍ  
 S: 482 2805, F: 482 3818  
 NETFANG: TGS@TGS.IS