
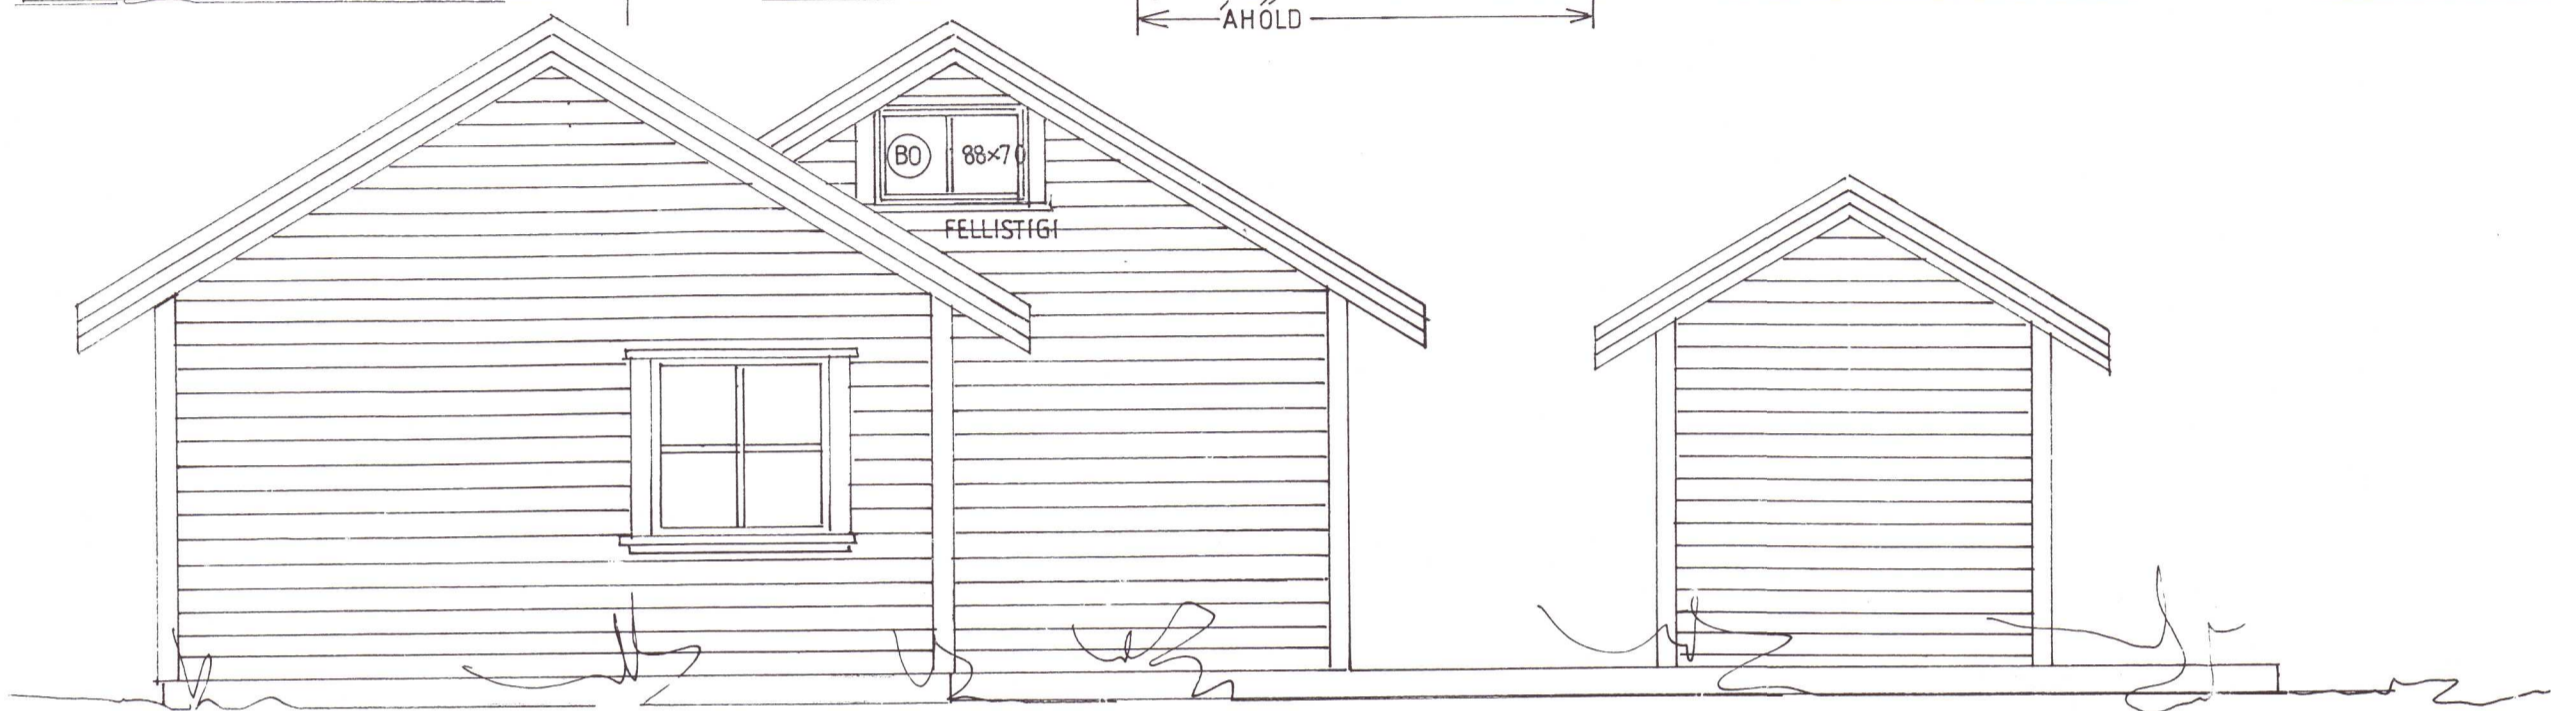


Samþykkt 28-8-2006  
Byggingafulltrúi  
Flóahrepps

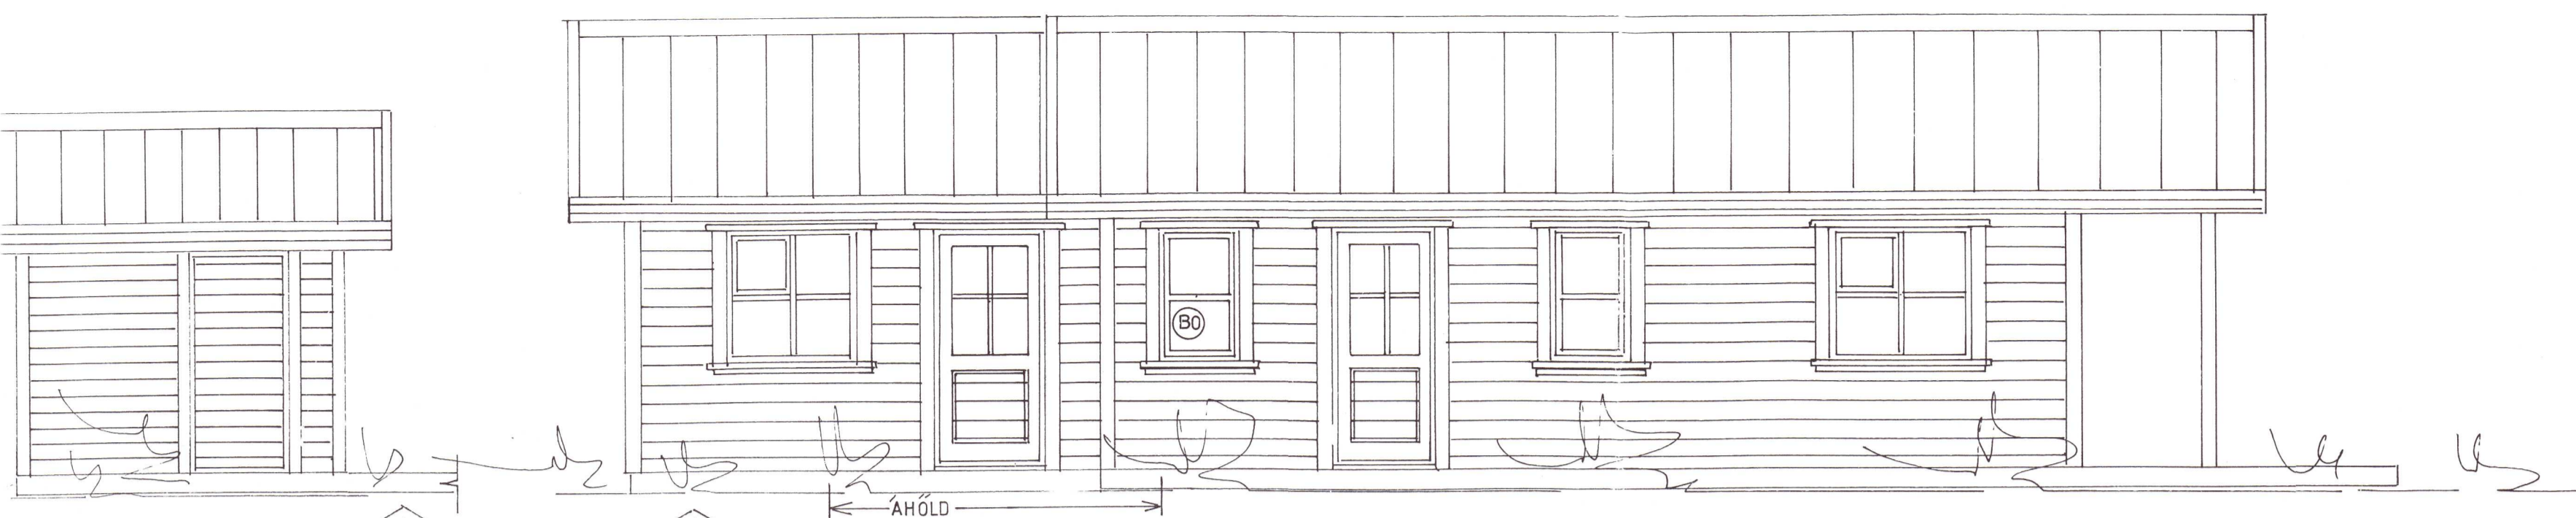

ABS TEIKNISTOFA  
S.567-5107 566-6613  
SUMARHÚS MERKURLAUT 14  
Í LANDI SKÁLMHOLTS  
ÁRNESSÝSLU  
Viðbygging við áður byggt sumarhús,

20220997

ÚTLIT, MKV. 1:50  
2006-05-10 EIG. SMÁRI ADALSTEINSSON KT.230350-4859  
Jóhannes Pétursson 010448-3959 S - 567-5107  
Sigurður Sigurðsson 021146-2349 S -566-6613  
johp@isholf.is

. Nr. 2