




F SNIÐ  
 B01 B04  
 Mkv. 1:50

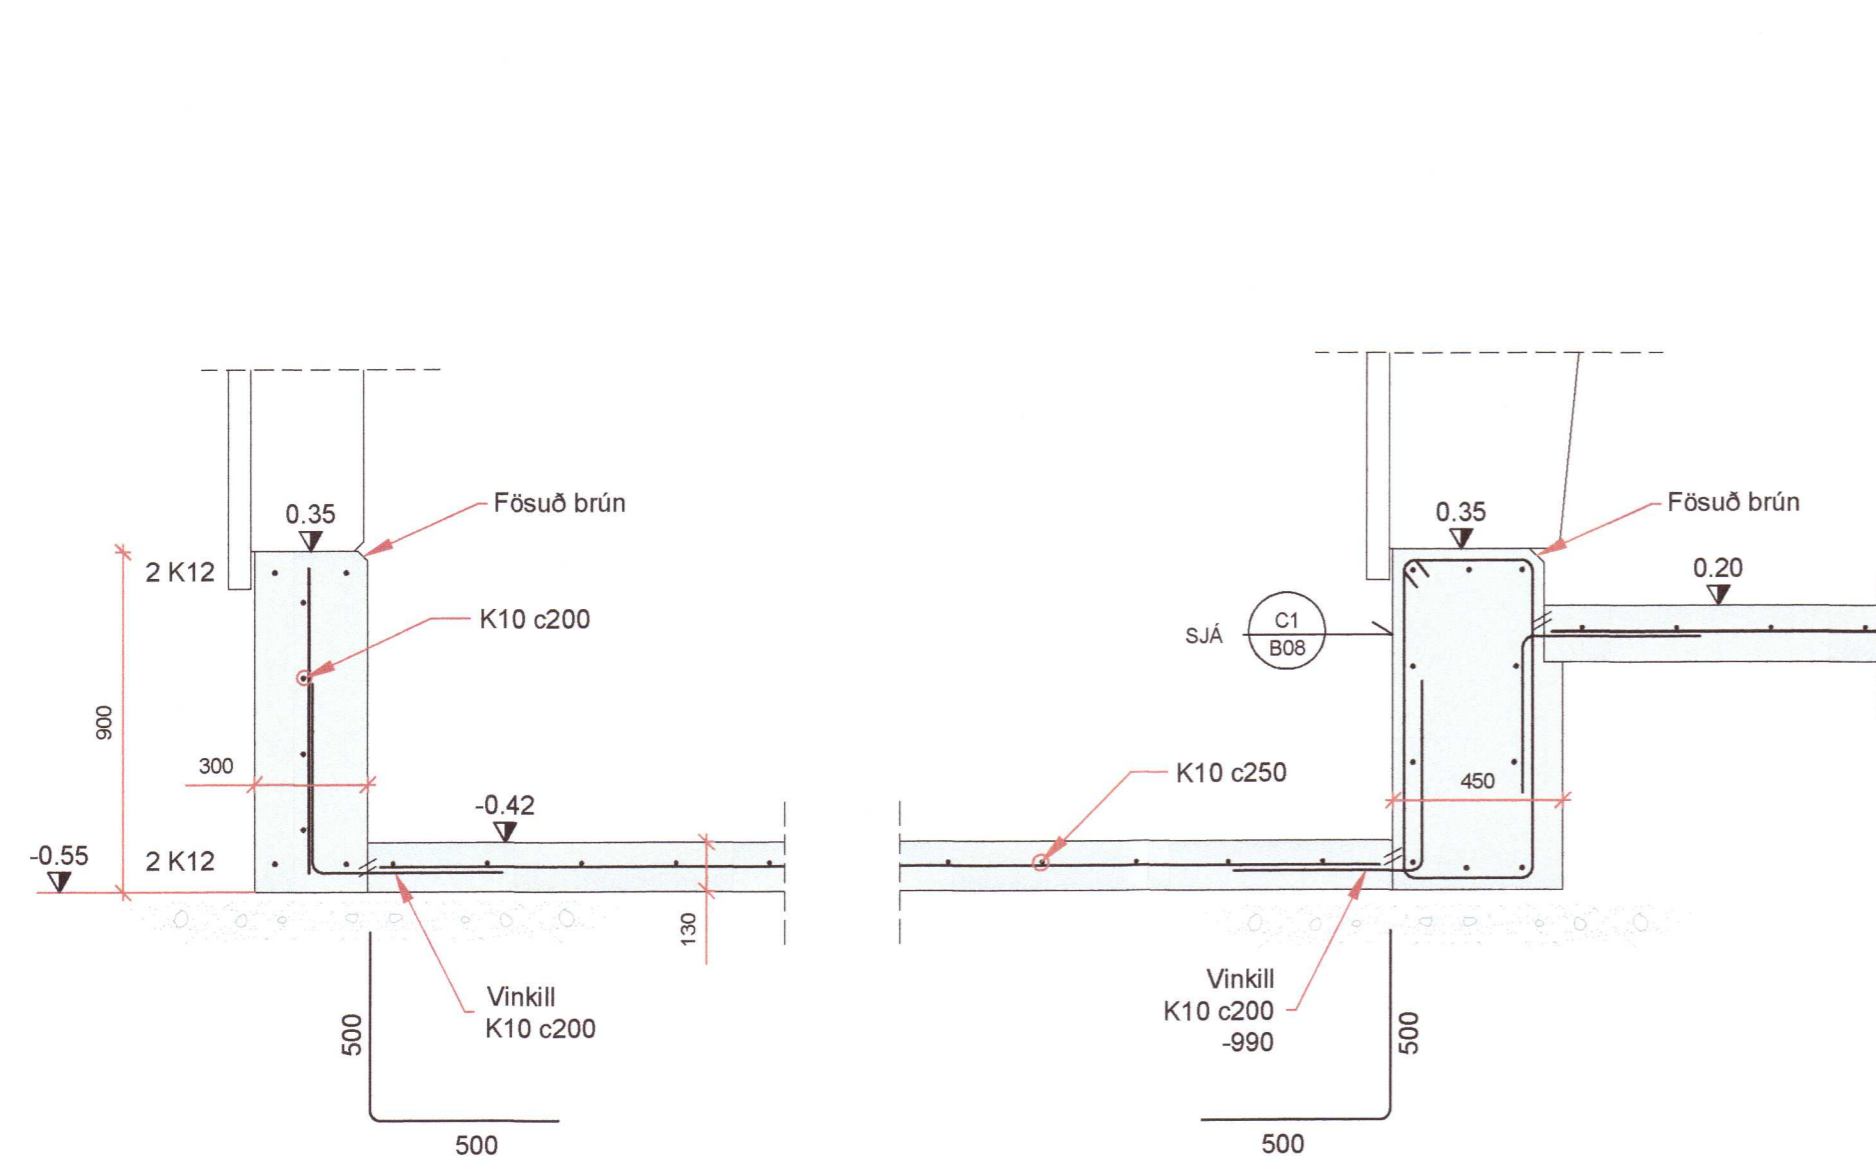

F4 DEILI  
 Mkv. 1:20

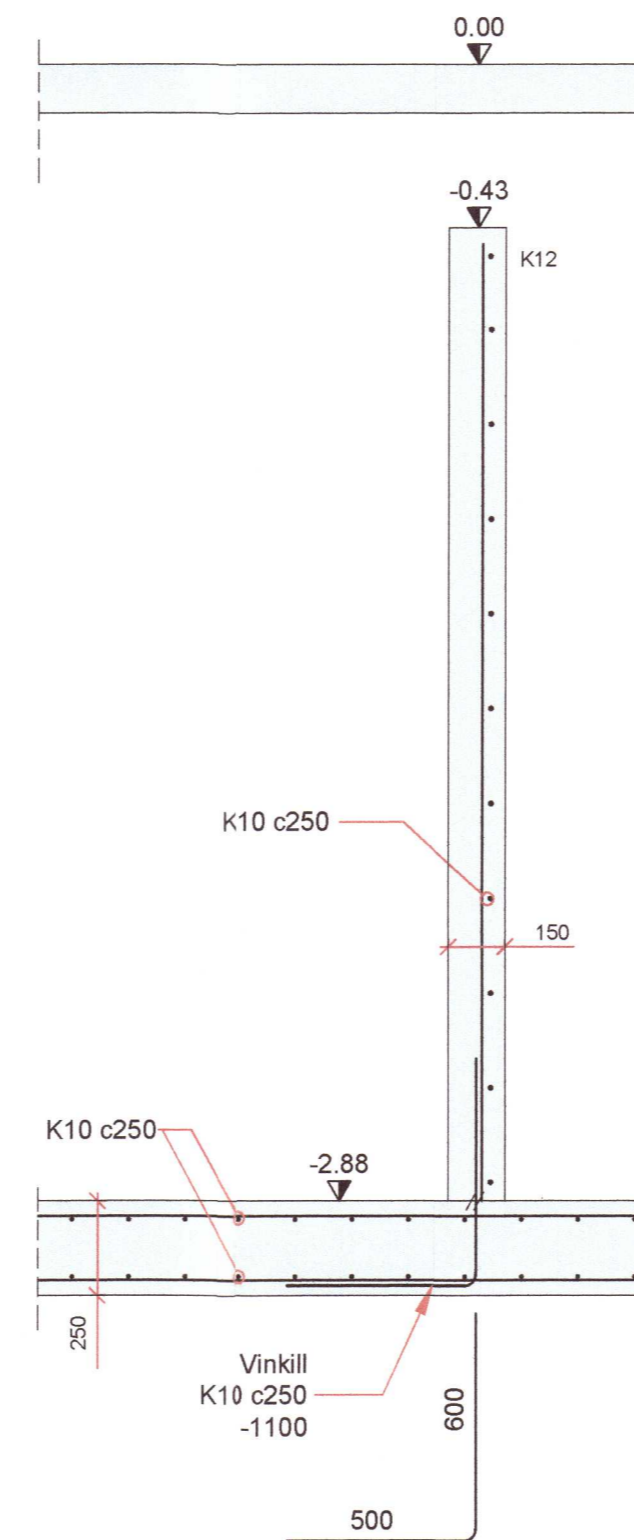

F1 DEILI  
 Mkv. 1:20

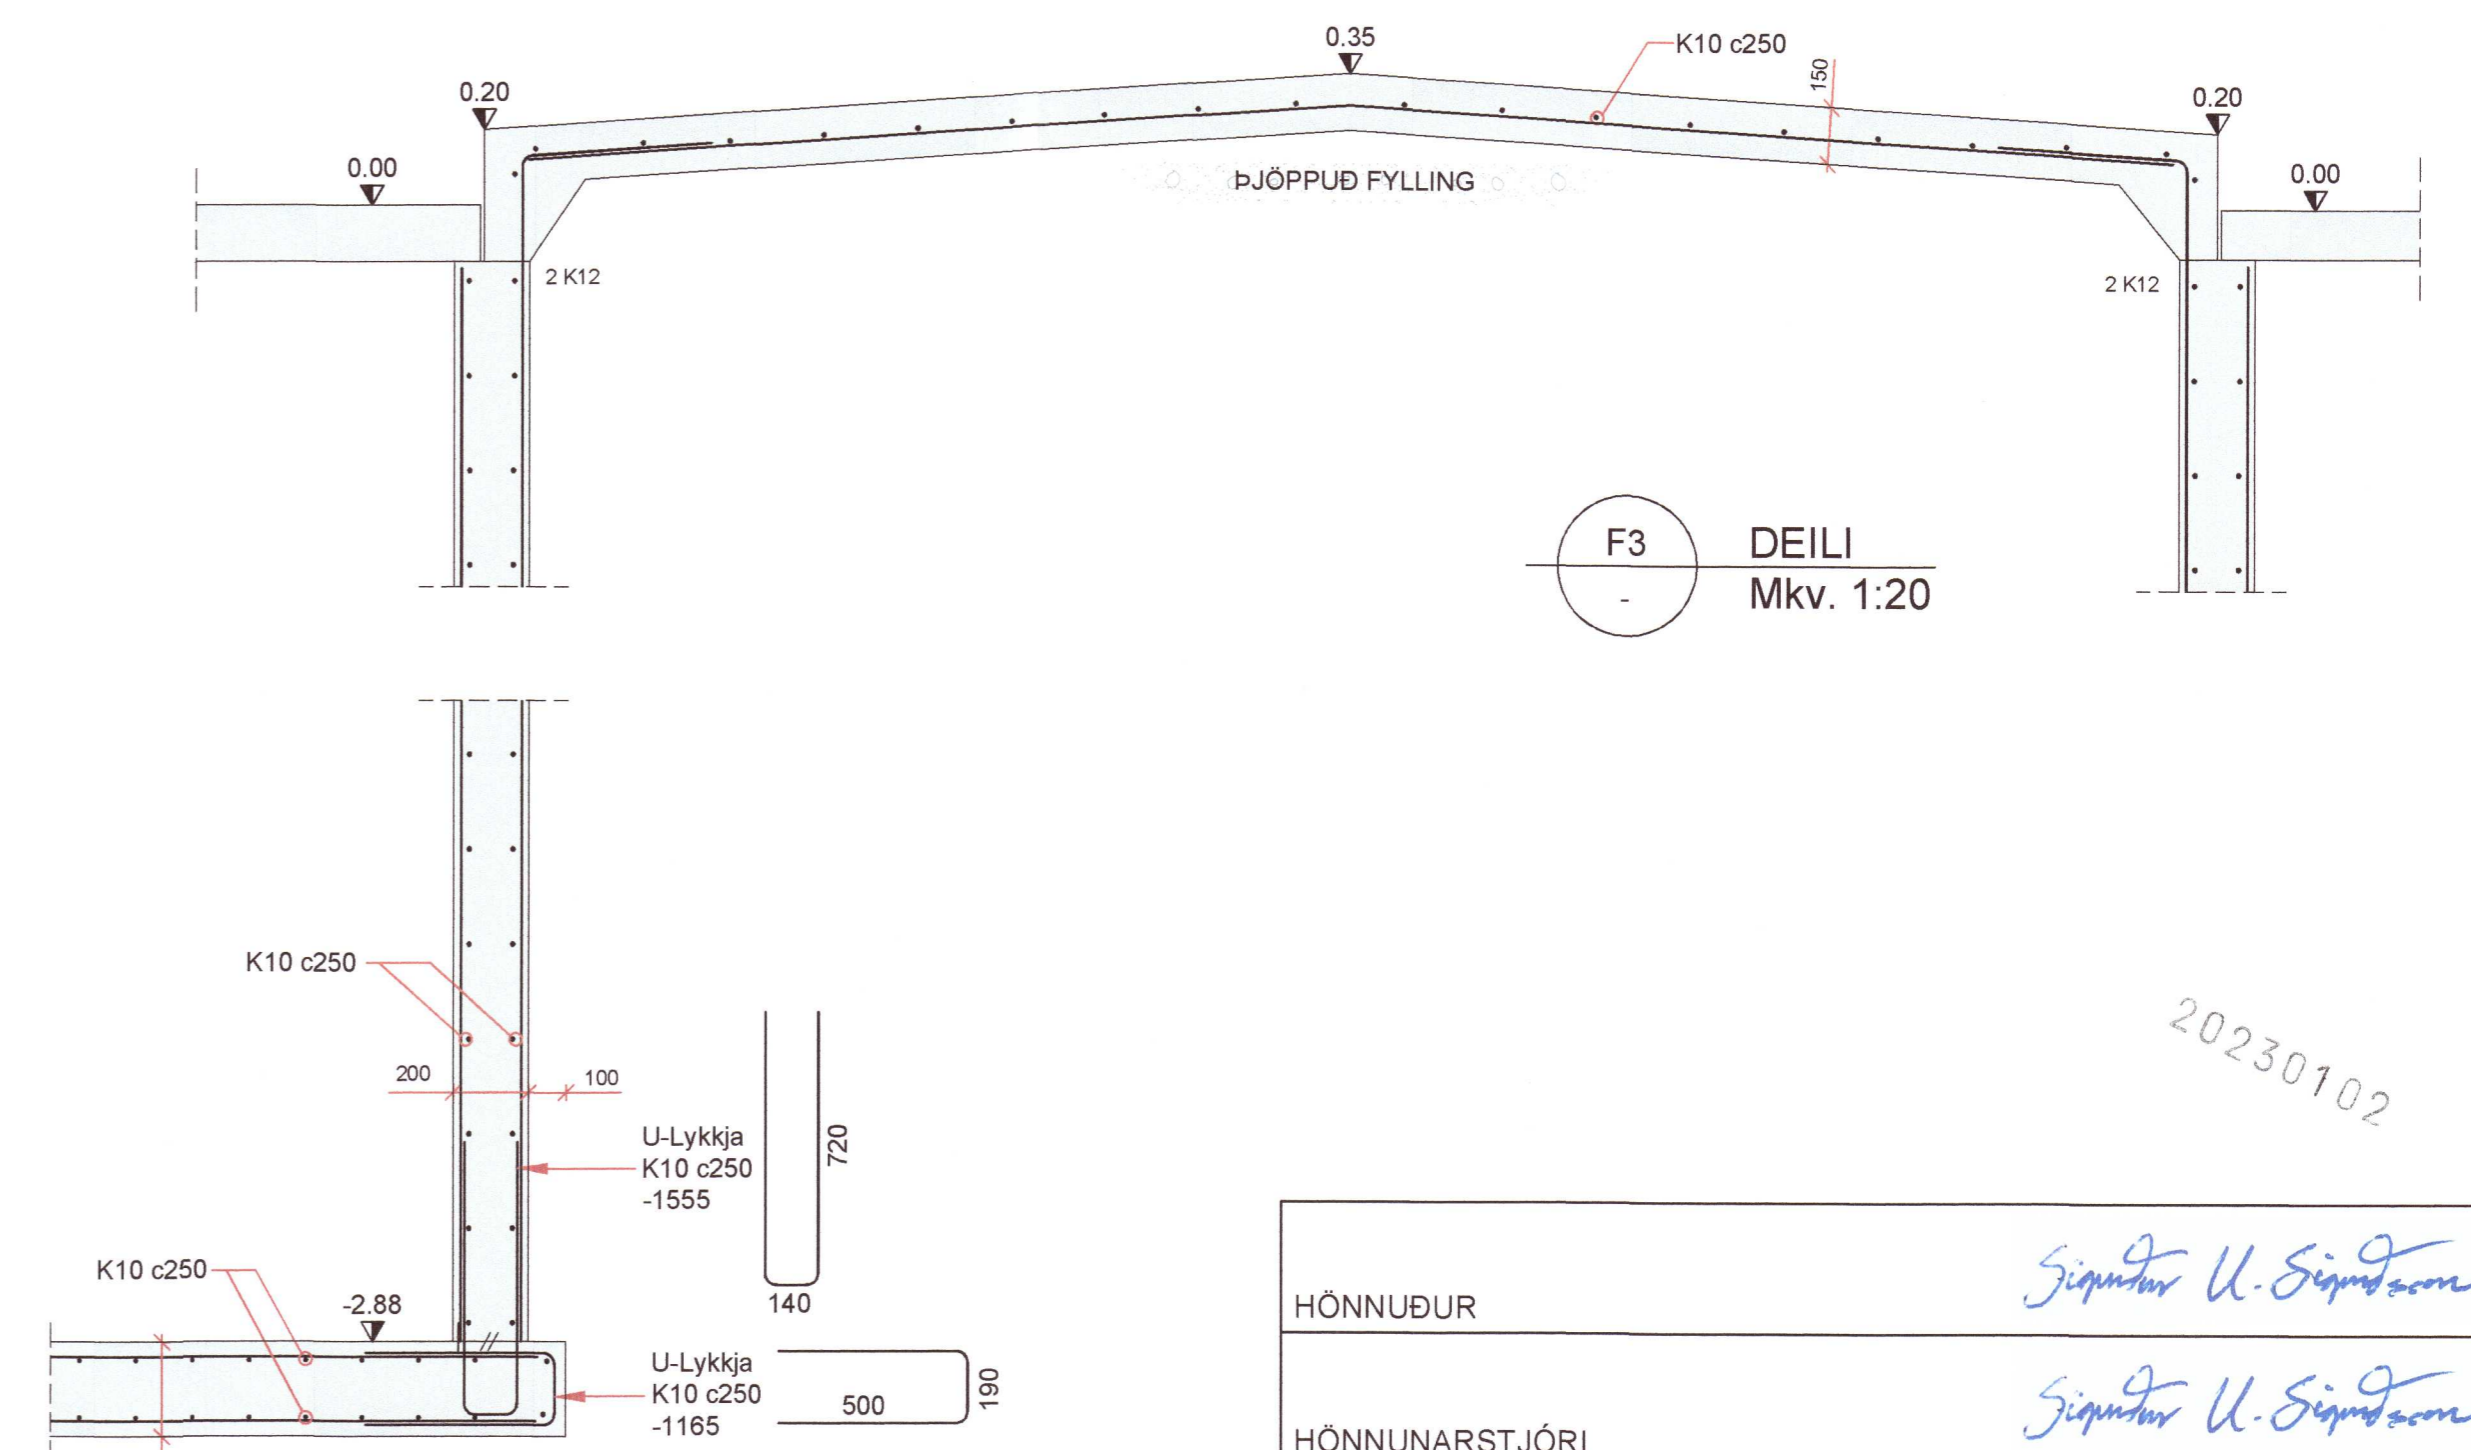

F3 DEILI  
 Mkv. 1:20

20230102

HÖNNUÐUR	<i>Sigurður U. Sigurðsson</i>
HÖNNUNARSTJÓRI	<i>Sigurður U. Sigurðsson</i>
<b>ÞRÁNDARHOLT L166618</b> <b>SKEIÐA- OG GNÚPVERJAHREPPI</b> <b>FJÓS</b>	
SIGURÐUR UNNAR SIGURÐSSON 290772-4279	VERKFRÆÐINGUR
<b>BUÐARVIRKI</b> SÉRMYNDIR	
HANNAÐ/TEIKNAD: SUS	DAGS: 10.07.2021
Mkv: 1:20/1:50 4 A1	TEIKN. NR: <b>B11</b>