

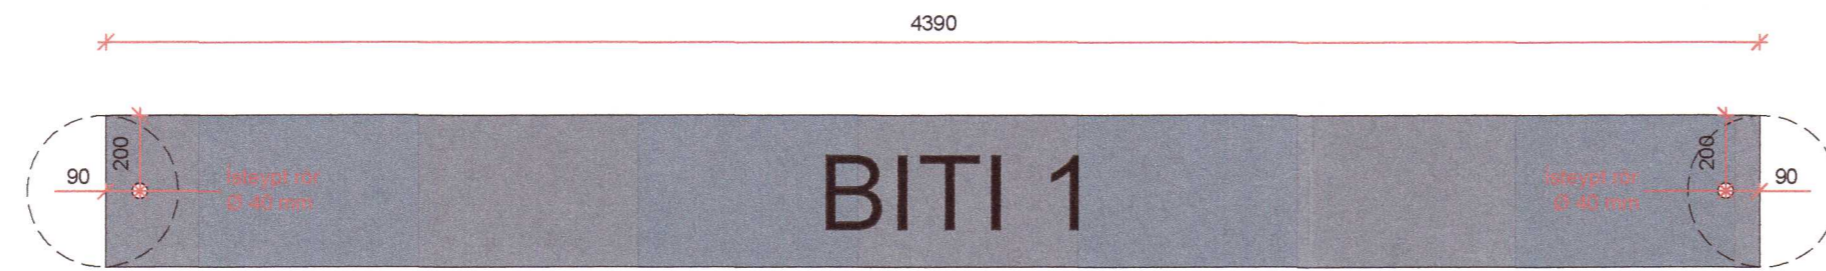
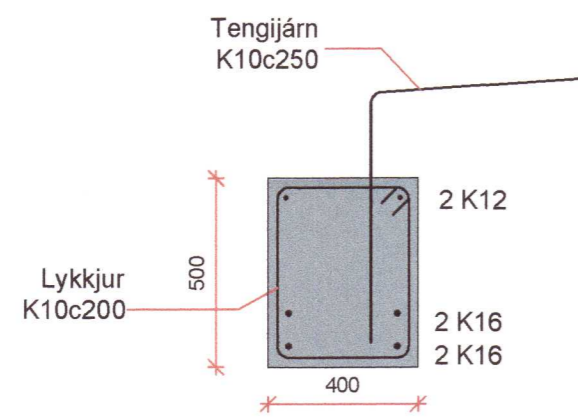




1
B03 BITI
Mkv. 1:20

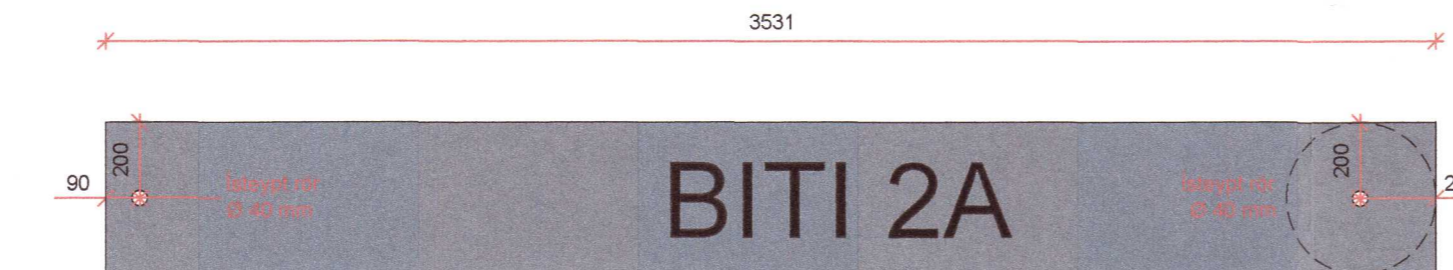



2A
B03 BITI
Mkv. 1:20

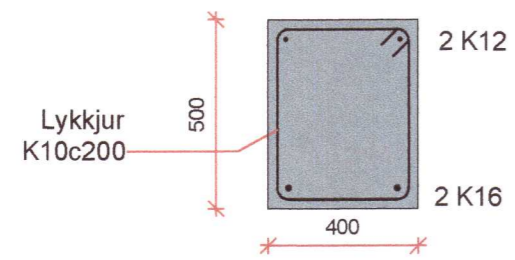



2B
B03 BITI
Mkv. 1:20

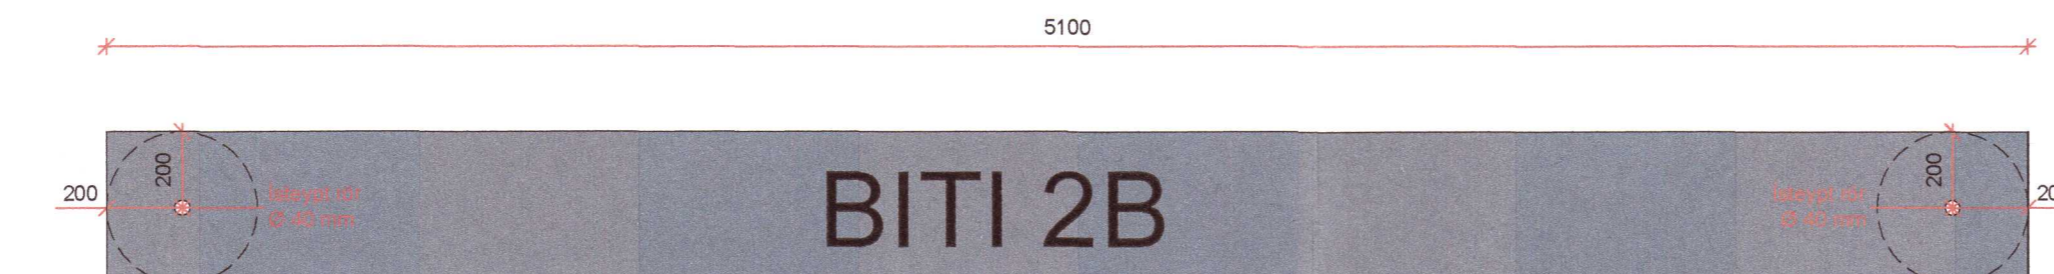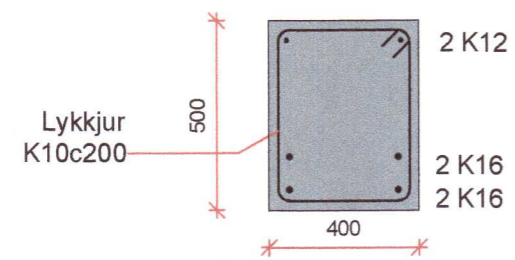



2C
B03 BITI
Mkv. 1:20

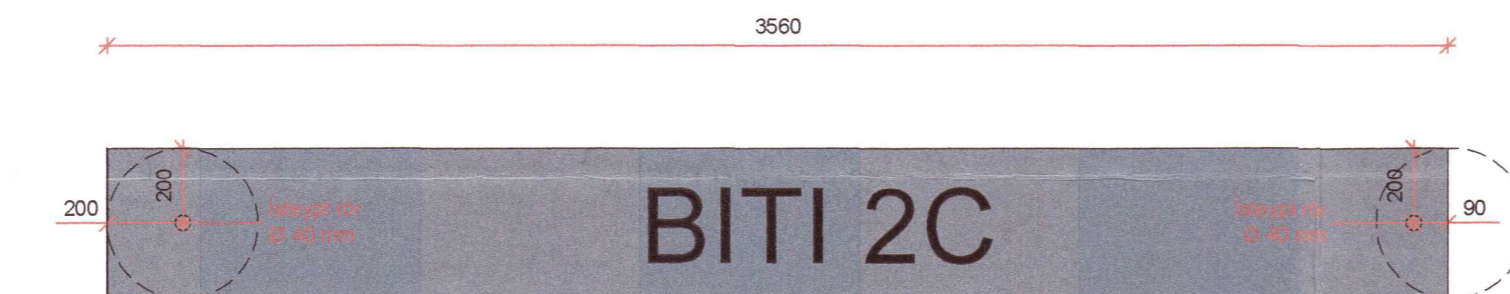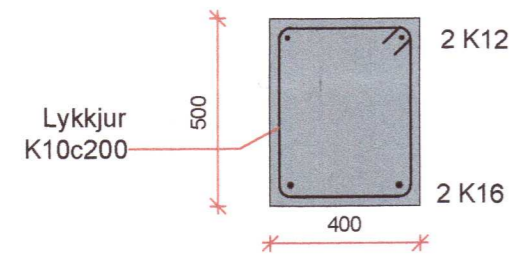




2D
B03 BITI
Mkv. 1:20

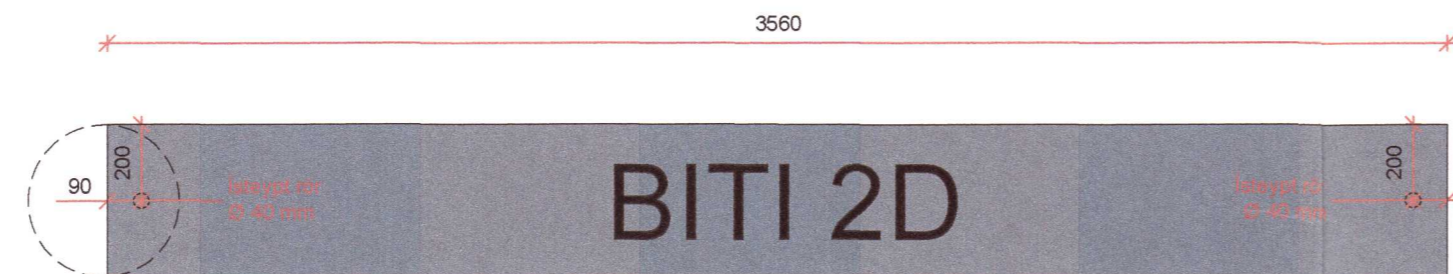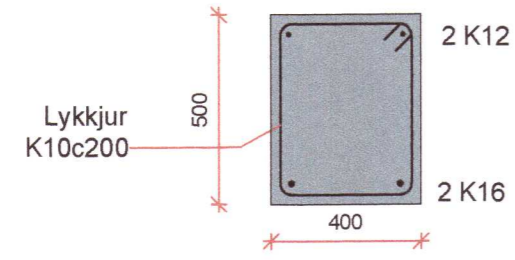


3A
B03 BITI
Mkv. 1:20

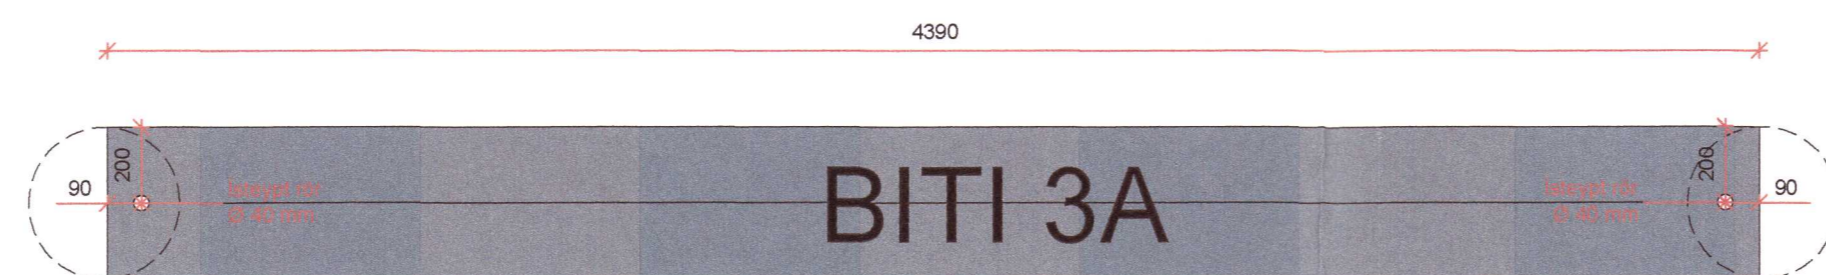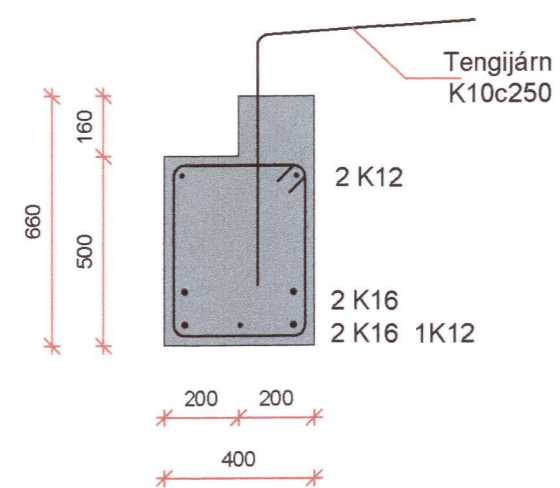

4A
B03 BITI
Mkv. 1:20

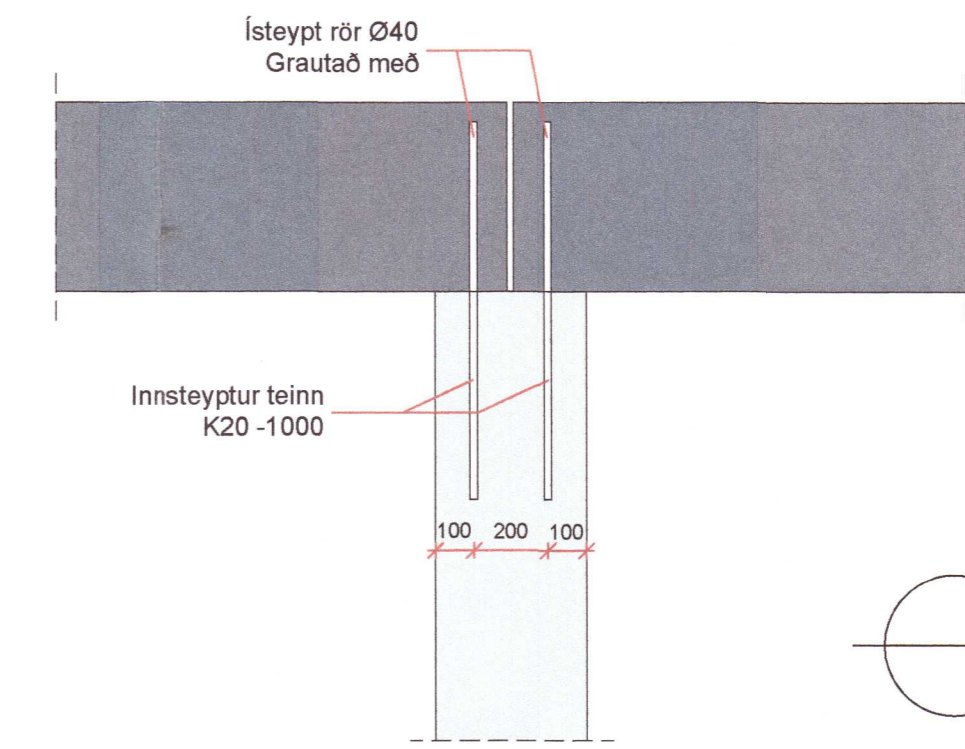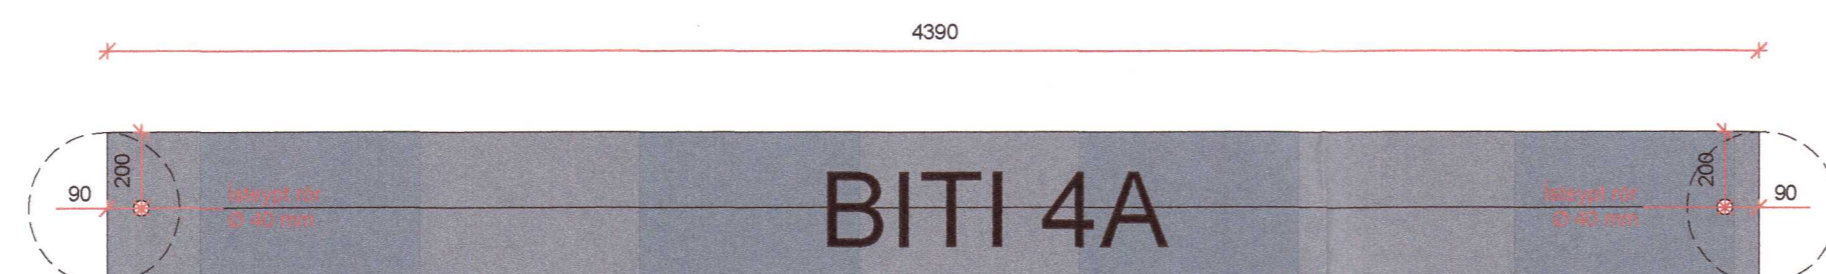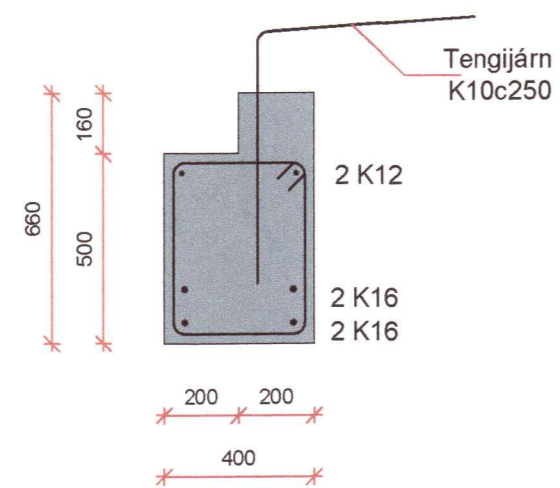

BITI / SÚLA
Mkv. 1:20

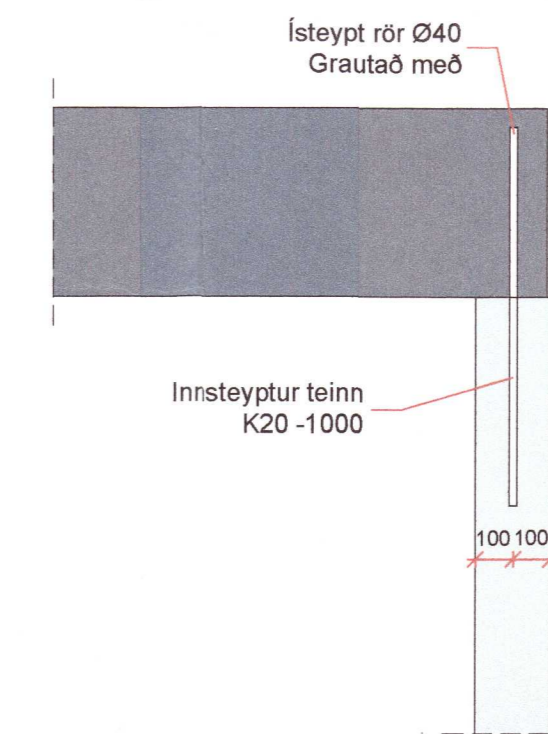

BITI / VEGGUR
Mkv. 1:20

20230104

| | |
|---|---------------------------------|
| HÖNNUÐUR | <i>Sigurður U. Sigurðsson</i> |
| HÖNNUNARSTJÓRI | <i>Sigurður U. Sigurðsson</i> |
| ÞRÁNDARHOLT L166618 SKEIÐA- OG GNÚPVERJAHREPPI FJÓS | |
| SIGURÐUR UNNAR SIGURÐSSON 290772-4279 | VERKFRÆÐINGUR |
| BURÐARVIRKI BITAR YFIR KJALLARA - SÉRMYNDIR | |
| HANNAÐ/TEIKNAD: SUS | DAGS: 10.07.2021 Mkv. 1:20 & A1 |
| TEIKN. NR: | B13 |