



Veggur 9

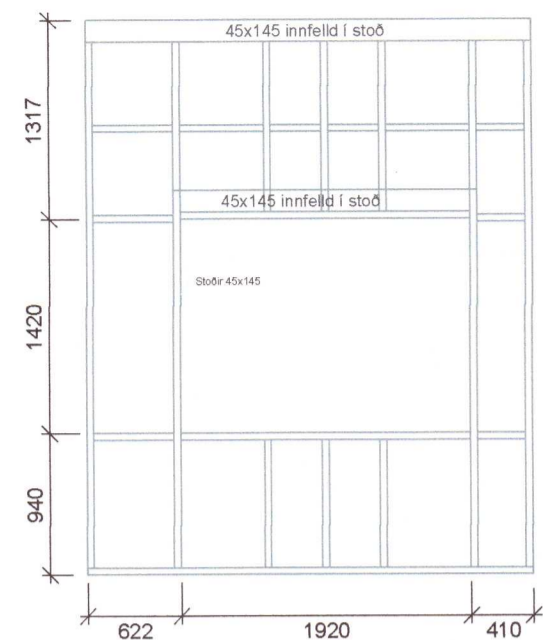


Veggur 10




Veggur 11

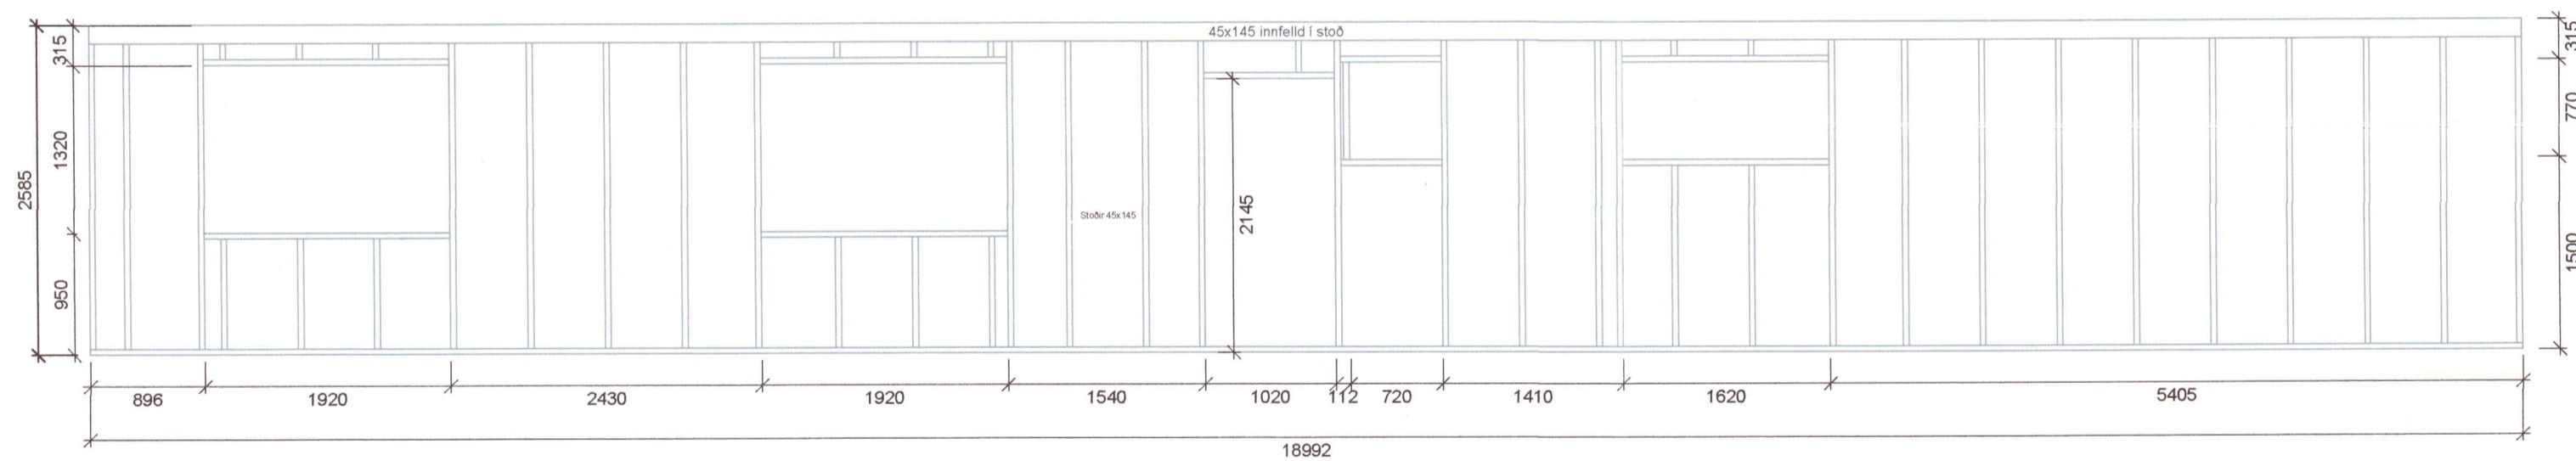


Veggur 12

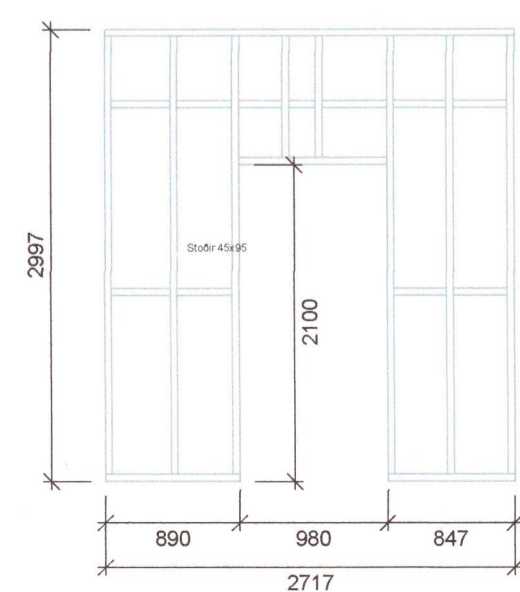

Veggur 13

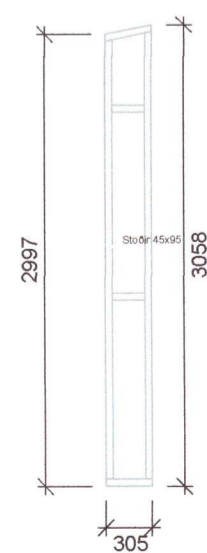

Veggur 14

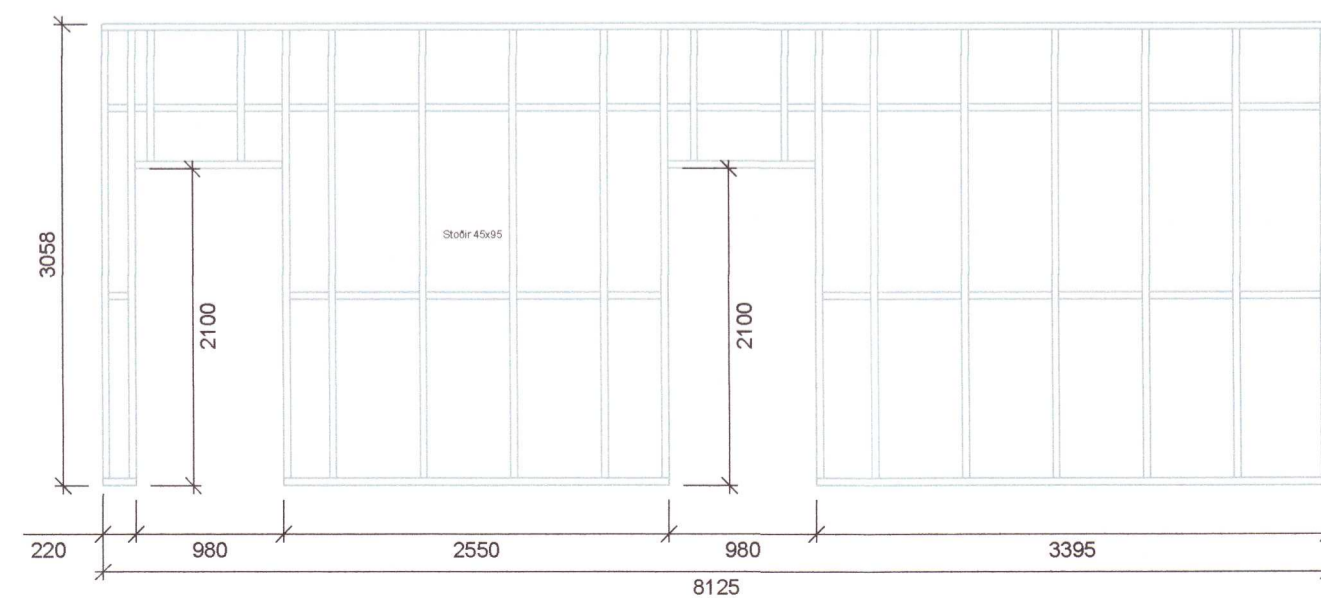

Veggur 15

**Hraunsalir 4 ,Grímsnes og Grafningshreppur**

Burðarvirki timbur  
 Veggjagrindur, mkv. 1:50, mál í mm.

Teiknað 20.04.2021 Verk nr. 2021-11-B

Teikning nr: **B103**

20230147