




Útlit suð-vestur mkv. 1:100

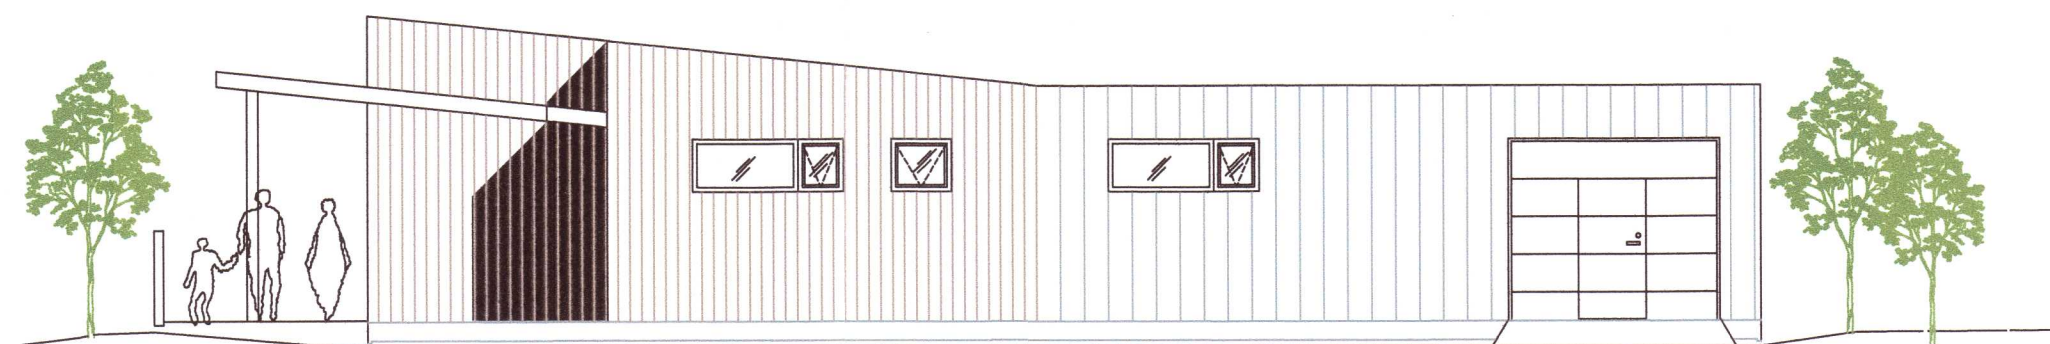

Útlit norð-vestur mkv. 1:100

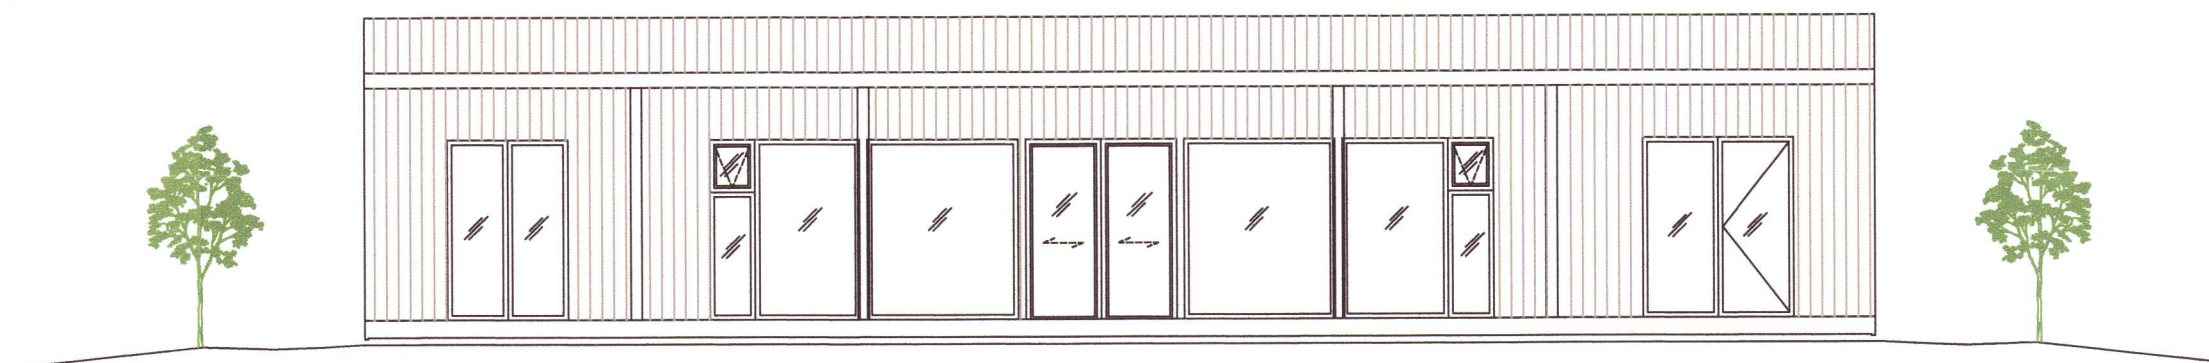

Útlit norð-austur mkv. 1:100

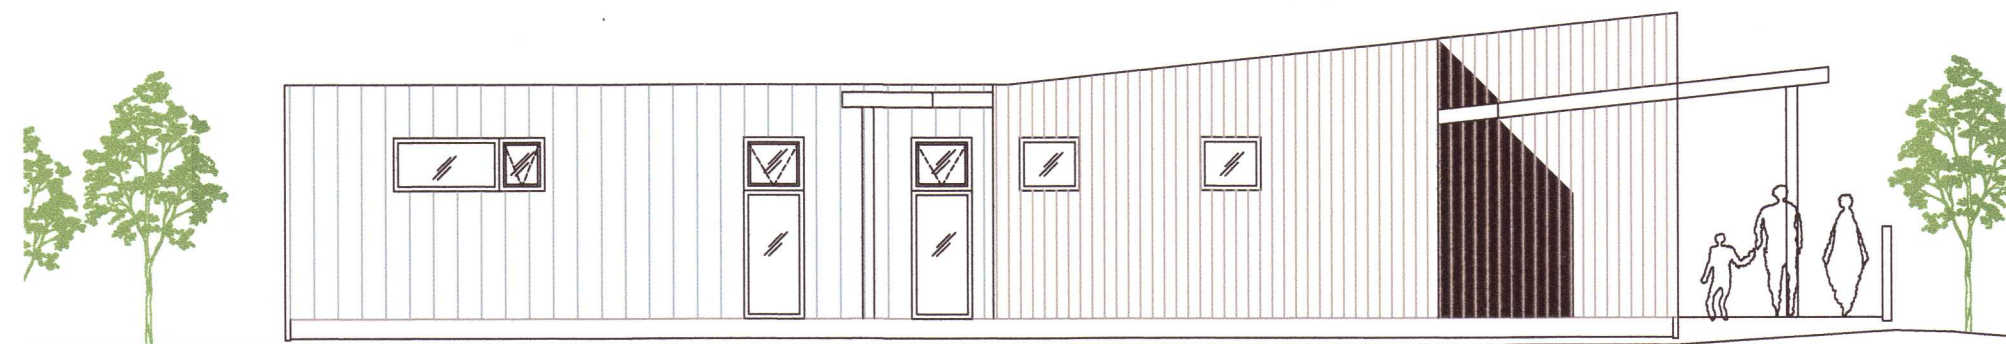

Útlit suð-austur mkv. 1:100

Umhverfis- og tæknisvið Uppsveita
Samþykkt
 07. apríl 2021
David Þorsteinsson
 Byggingarfulltrúi

Skýringar: sjá teikn. 100

A	Timburgólf, staurar á fast., geymsla	15-5-22	GÞS
Br:	Hverju breytt:	Dags:	Kvittun:
Stangarbraut 5 Öndverðanesi			Teikn nr: 102
Aðaluppdráttur Útlit			Frumstærð: A2
Dags:	29-03-2021	Mkv:	1:100
Hann:	GPS		
Samb:	<i>[Signature]</i>	020162-3099	V.nr21 014
Teikn:	HMO		

20230003

TGS TEIKNISTOFA
 GUÐJÓNS P. SIGFÚSSONAR
 AUSTURVEGI 42, 2.HÆÐ,
 800 SELFOSSI
 S: 482 2805, F: 482 3818
 NETFANG: TGS@TGS.IS