
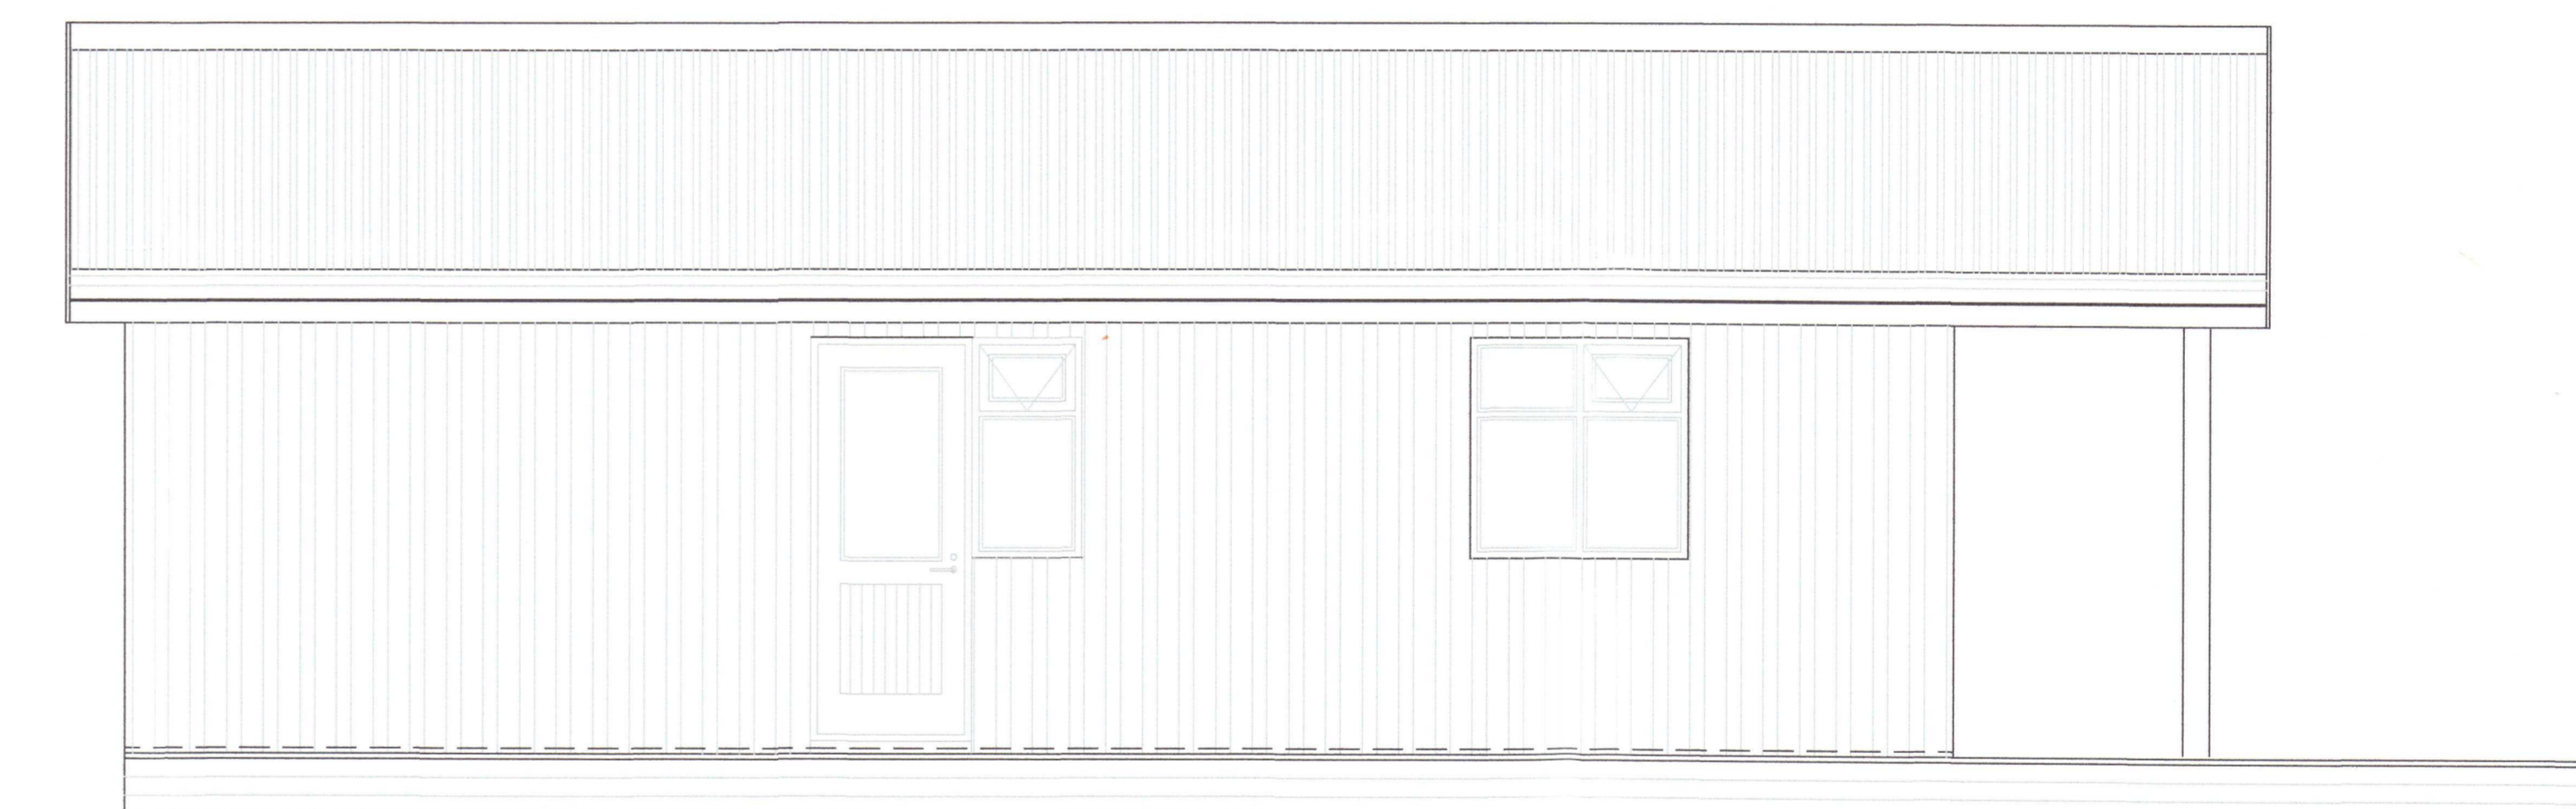


Galtaflöt 11, Hrunamannahreppi

RAFLAGNATEIKNINGAR

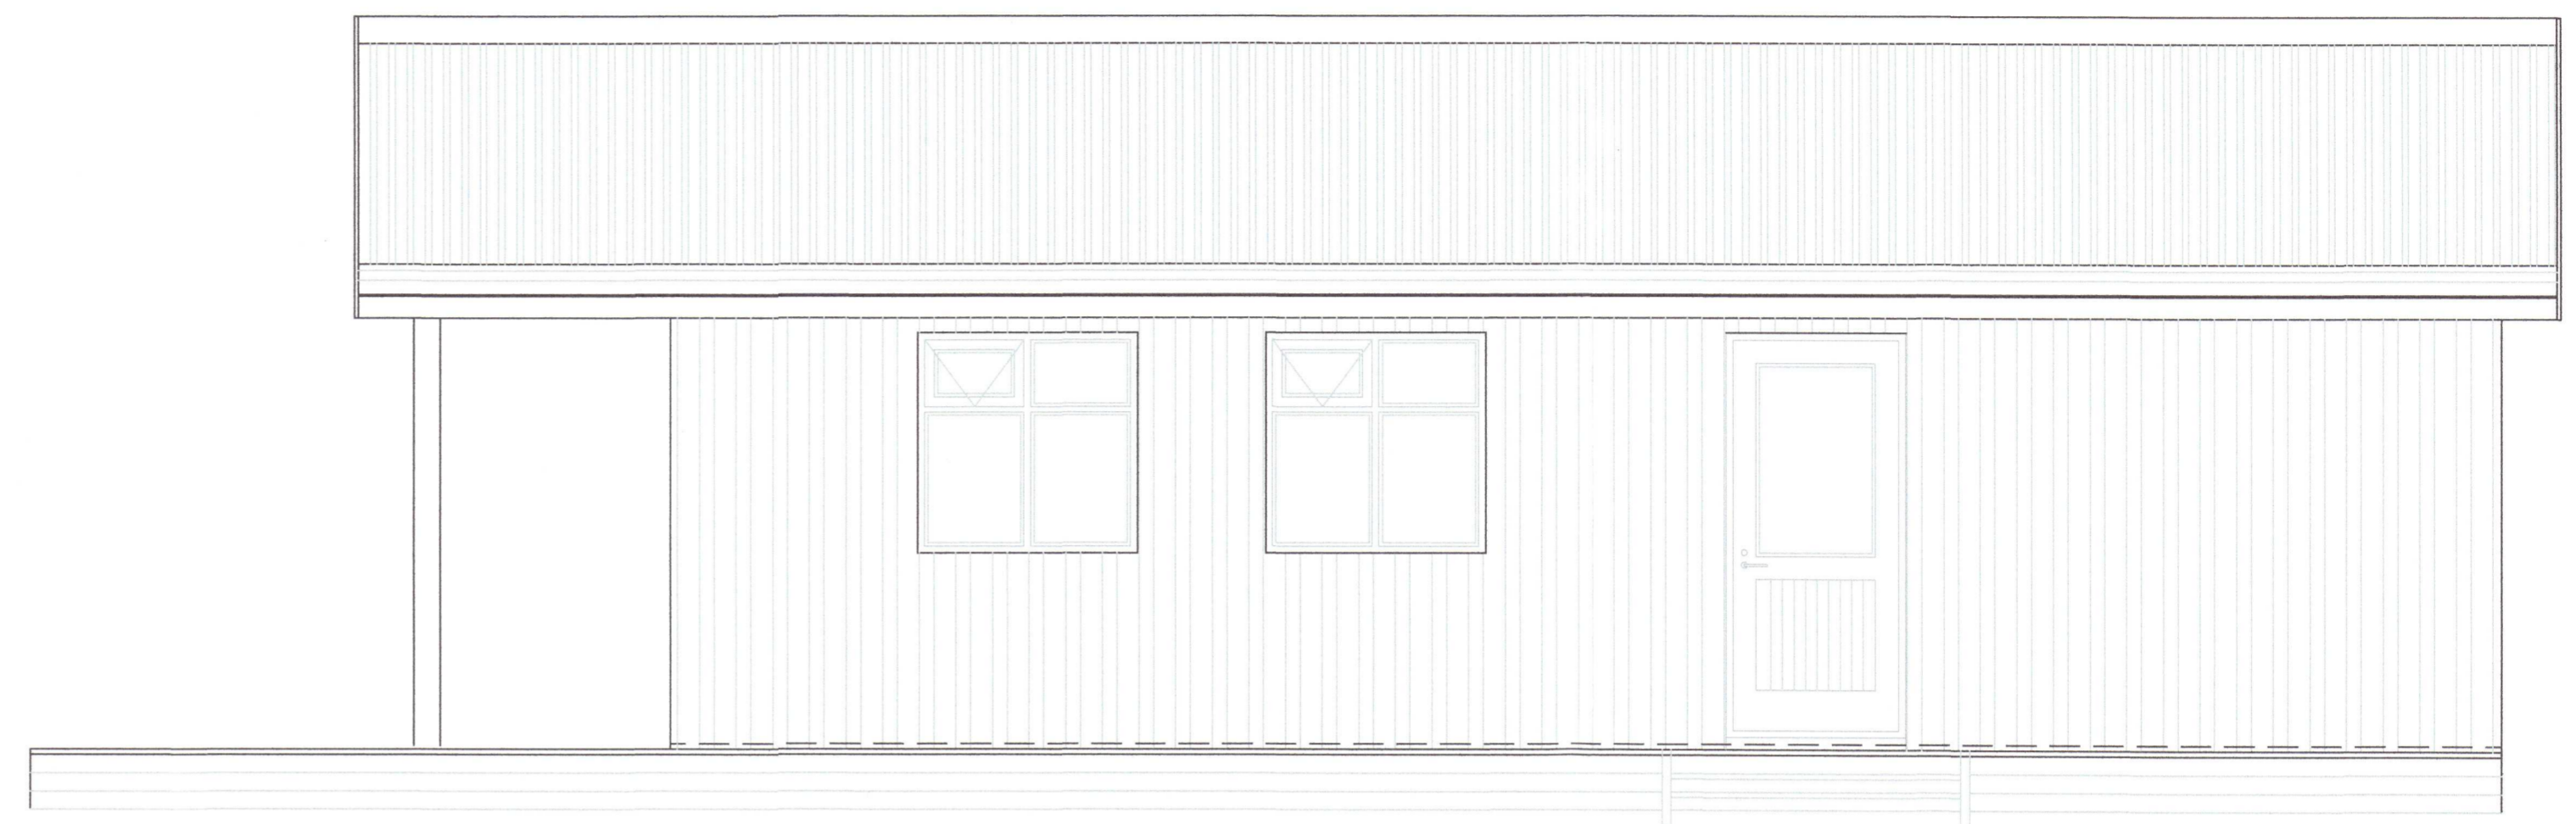

TEIKNINGASKRÁ

- NR. 0 RAFLÖGN FORSÍÐA
- NR. 1 RAFLÖGN AFSTÖÐUMYND, SKÝRINGAR OG EINLÍNUMYND
- NR. 2 RAFLÖGN LÁGSPENNULAGNIR, SMÁSPENNULAGNIR, SNIÐ OG LAMPAPLAN

ÚTPRENTAD: 4.8.2021 10:47:00
SÍÐAST VISTAD: 3.8.2021 18:18:28
VERKNÚMÉR: 2474-2021-074
TÖLVUNAFN: F:\OD\VERK\SUMARHUS\GALTAFLÖT 9 & 11\TEI\RAFLÖGN 21 07-2474.DWG



20230381

RAFLAGNATEIKNINGAR
ÞÓR STEFÁNSSON RAFIÐNFRÆÐINGUR
EYRAVEGI 32 SELFOSSI SÍMAR 482 3480 & 897 8718 FAX 482 3366
HEIMASÍMI 482 2726 KENNITALA: 211261-3749, netfang:rafteikn@gmail.com

Júlí 2021