
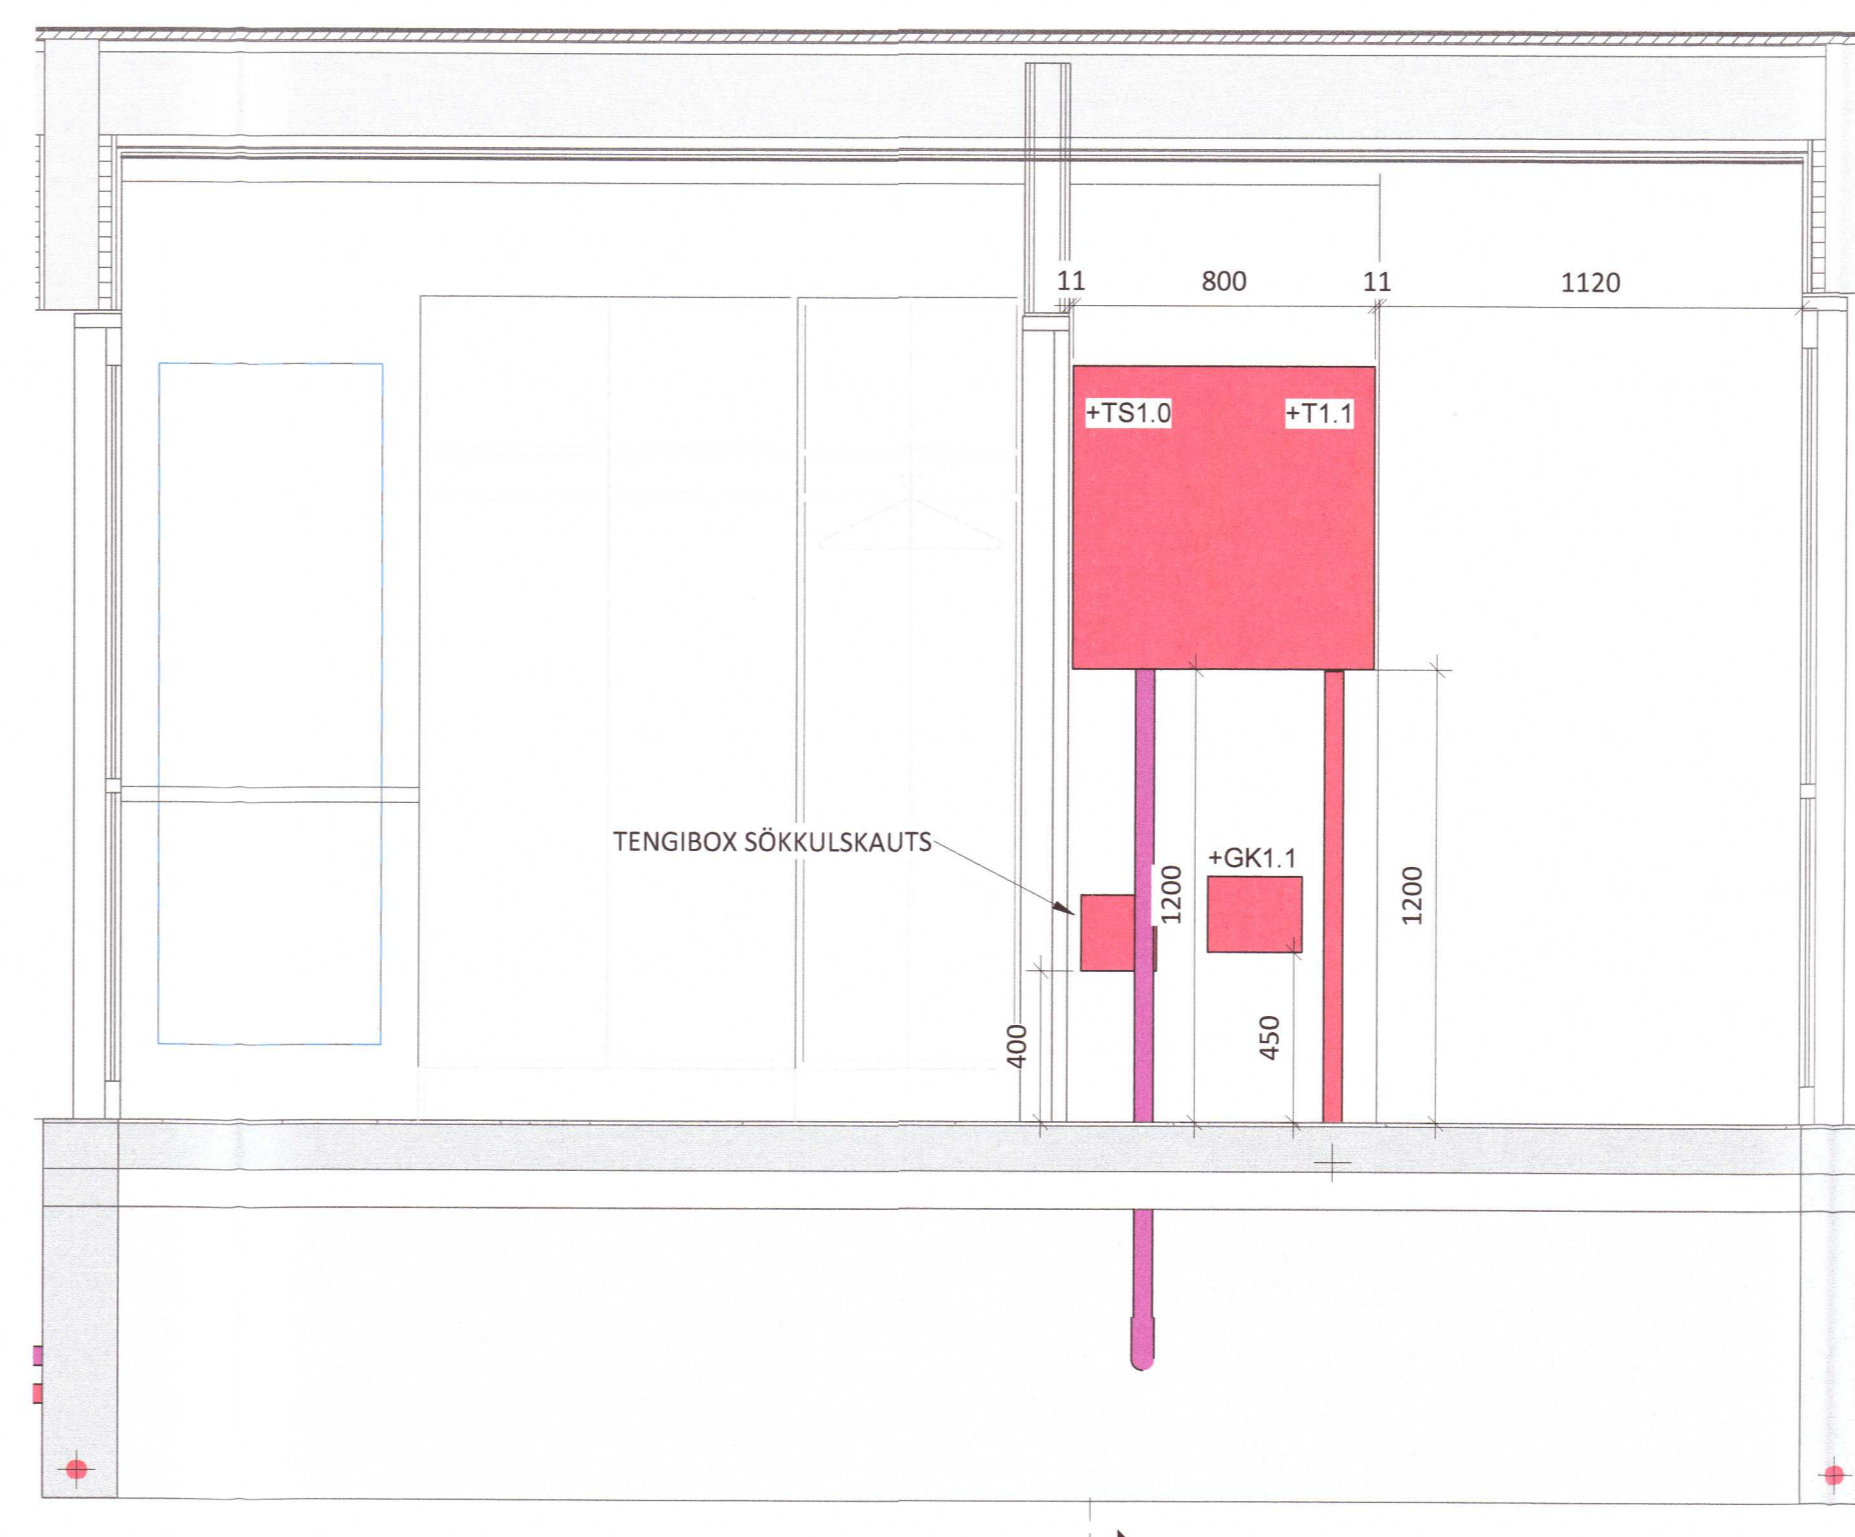


AA
 M 1 : 20

CC
 11-0011

BB
 11-0011

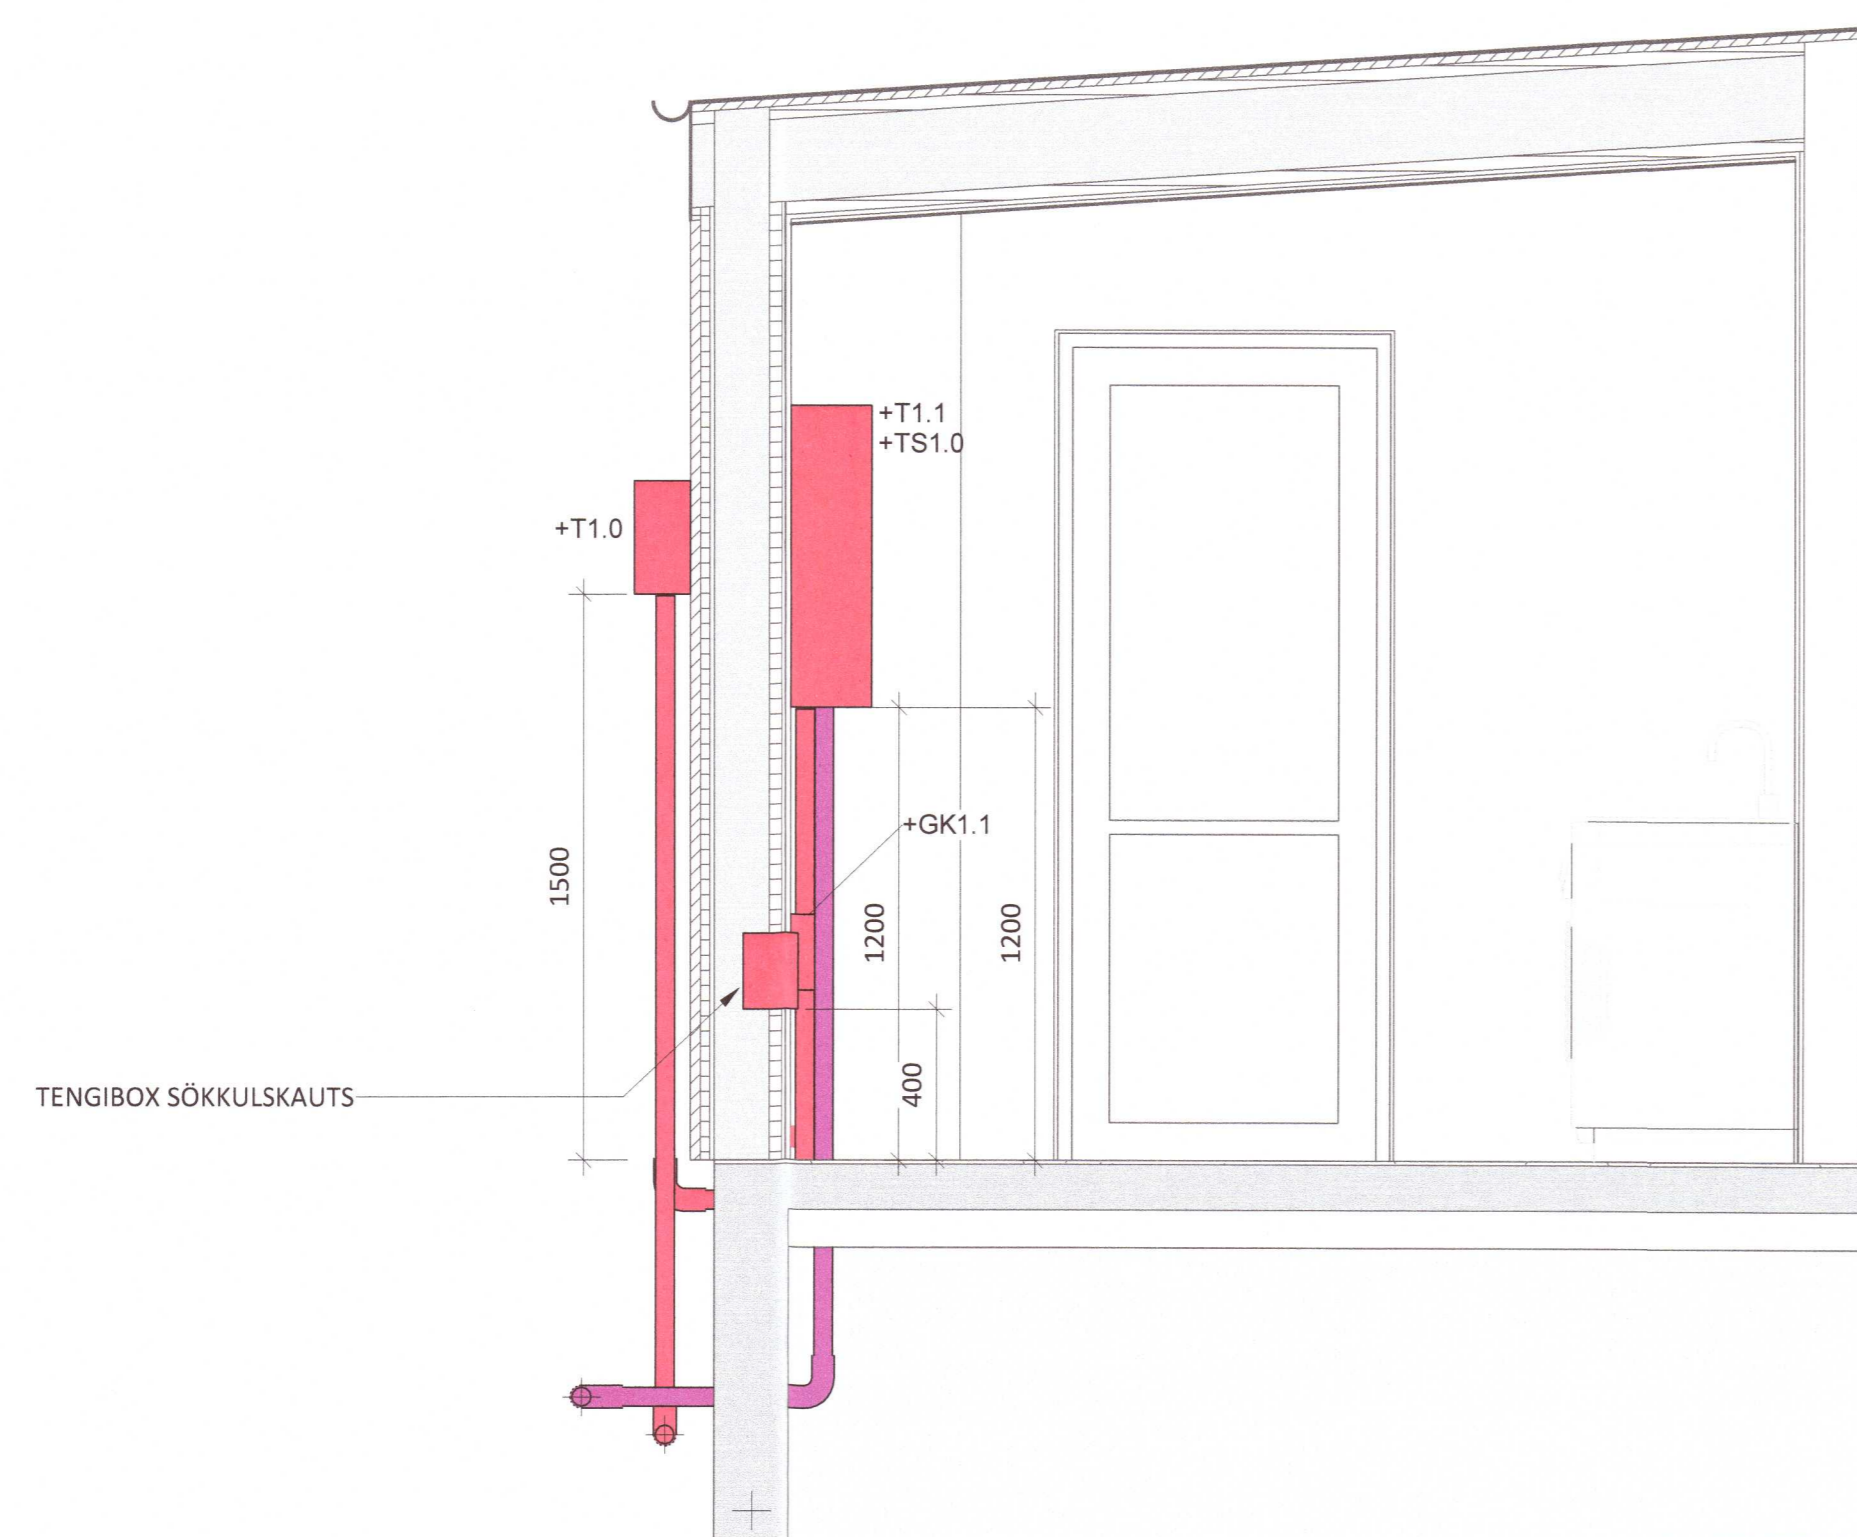

BB
 M 1 : 20

CC
 M 1 : 20

20230453

A 09.06.22 PBS UPPFÆRD TEIKNING
 NR. DAGS YF. LÝSING



ÁSÓLFSSTAÐAVEGUR 2
 SUMARHÚS GNÚPVERJAHREPPUR
 HEIMTAUGAR OG EINLÍNUTEIKNINGAR
 SÉRMYNDIR OG SNÍÐ

SAMPYKKT: *Pinn Björn Samielsen* KT. 280787-3029 *BS*

HÖNNUÐUR	YFIRFARIÐ	DAGS. ÚTG.	DAGS. BREYT.
AG alexander@ferill.is	BÓG	24.05.22	09.06.22
MKV. (A1)	VERKNR.	TEIKN. NR.	BREYT.
1 : 20	22054	11-0011	A

Ferill ehf. Mörkin 1.108 Reykjavík Sími: 575 1600 www.ferill.is