




A-A, 1:10

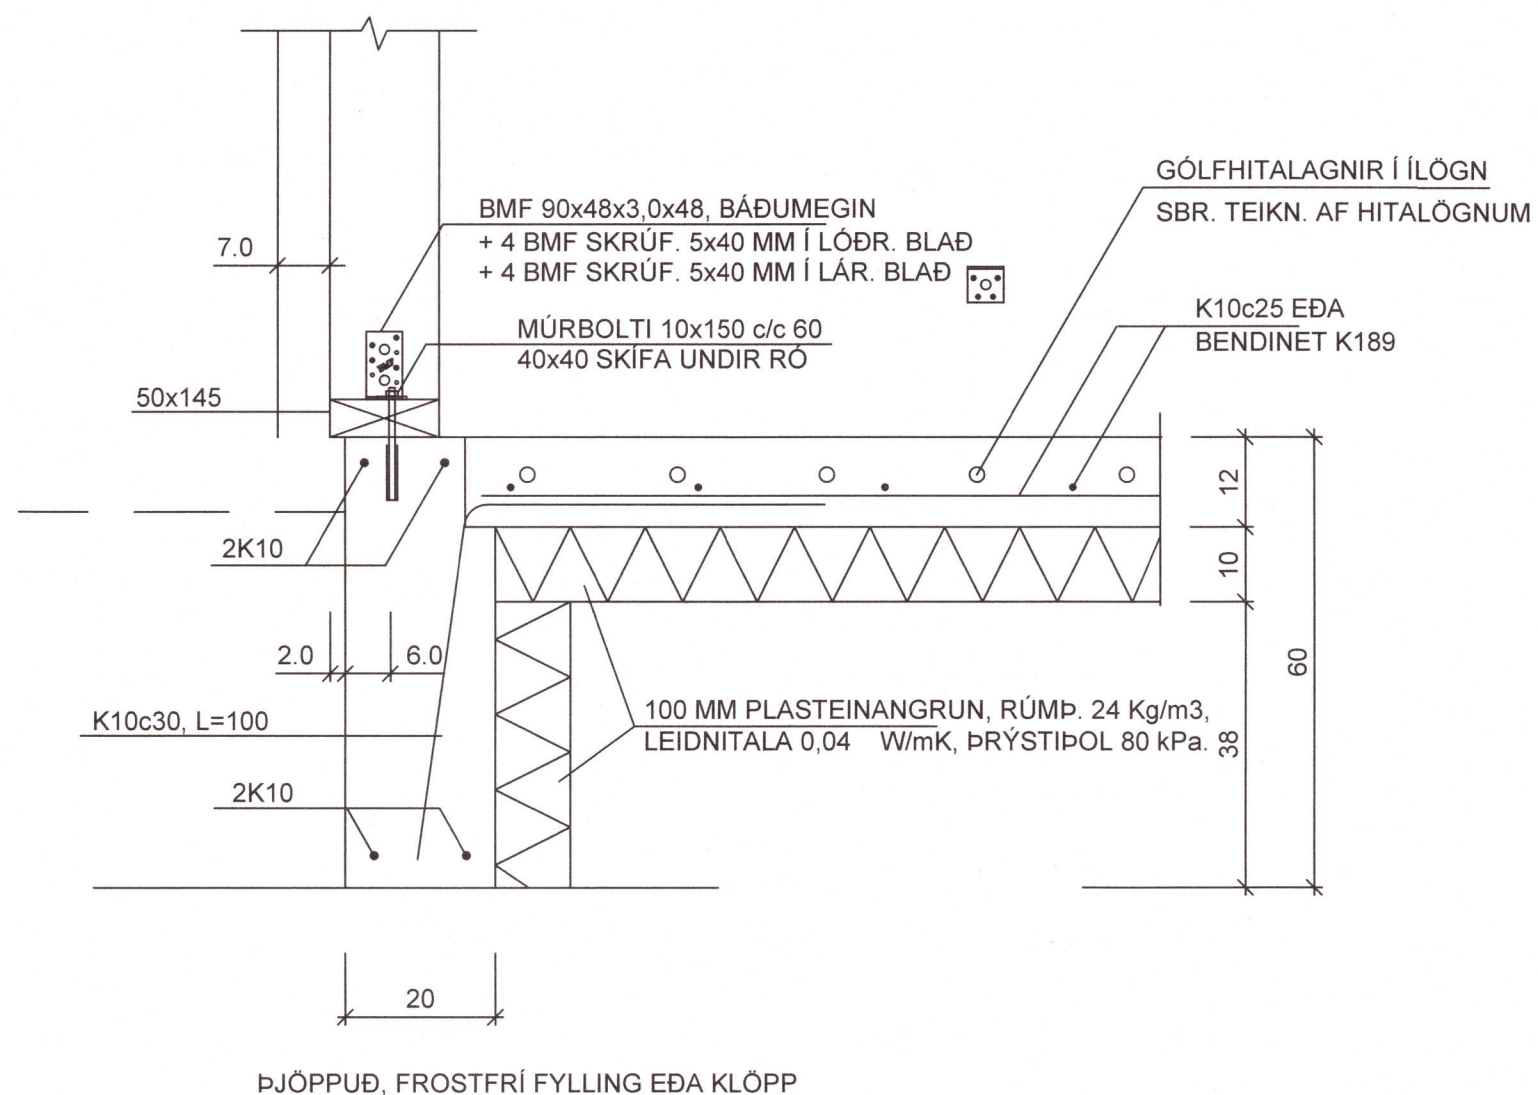

C-C, 1:10

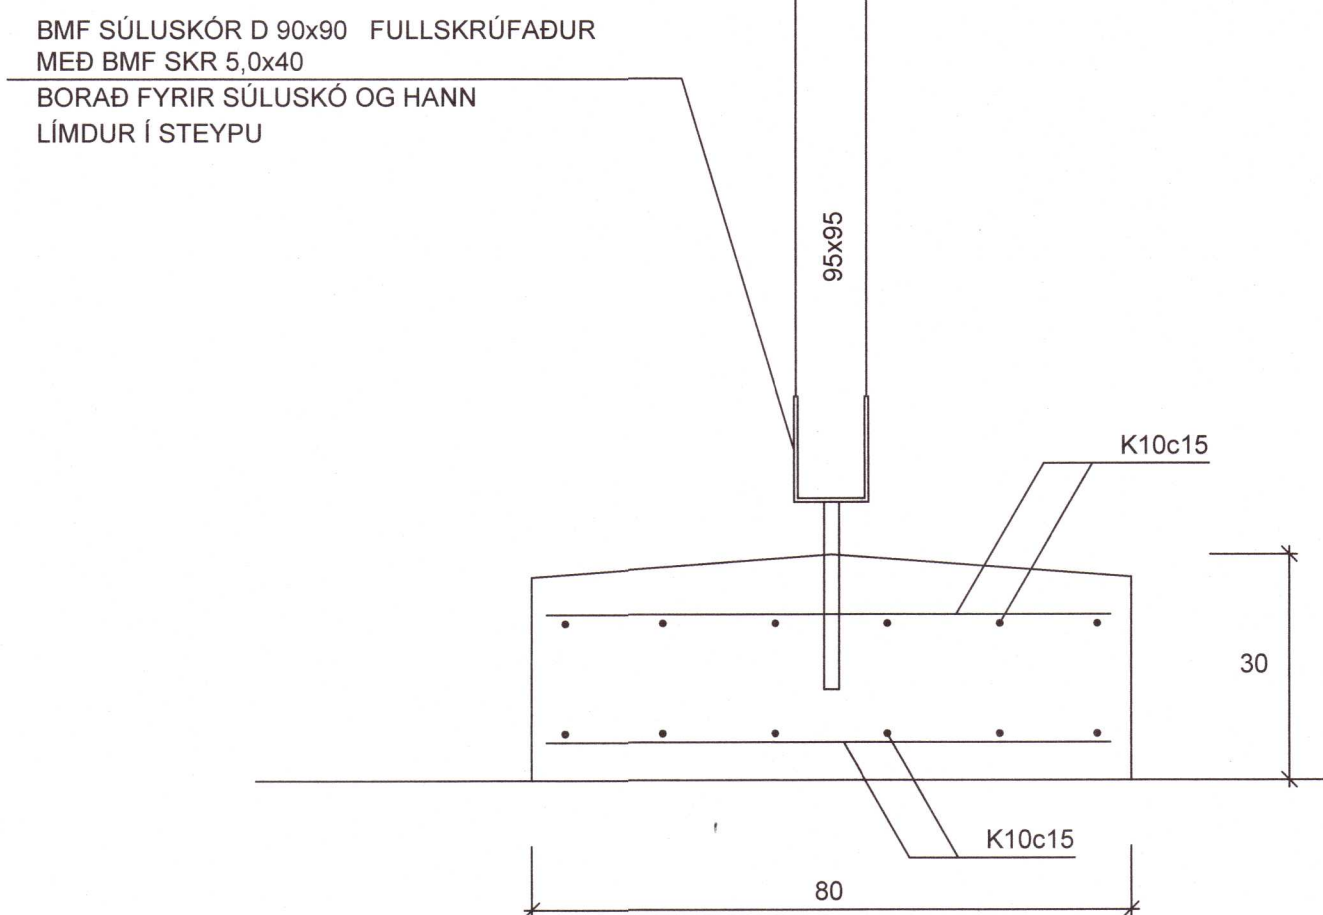

B-B, 1:10

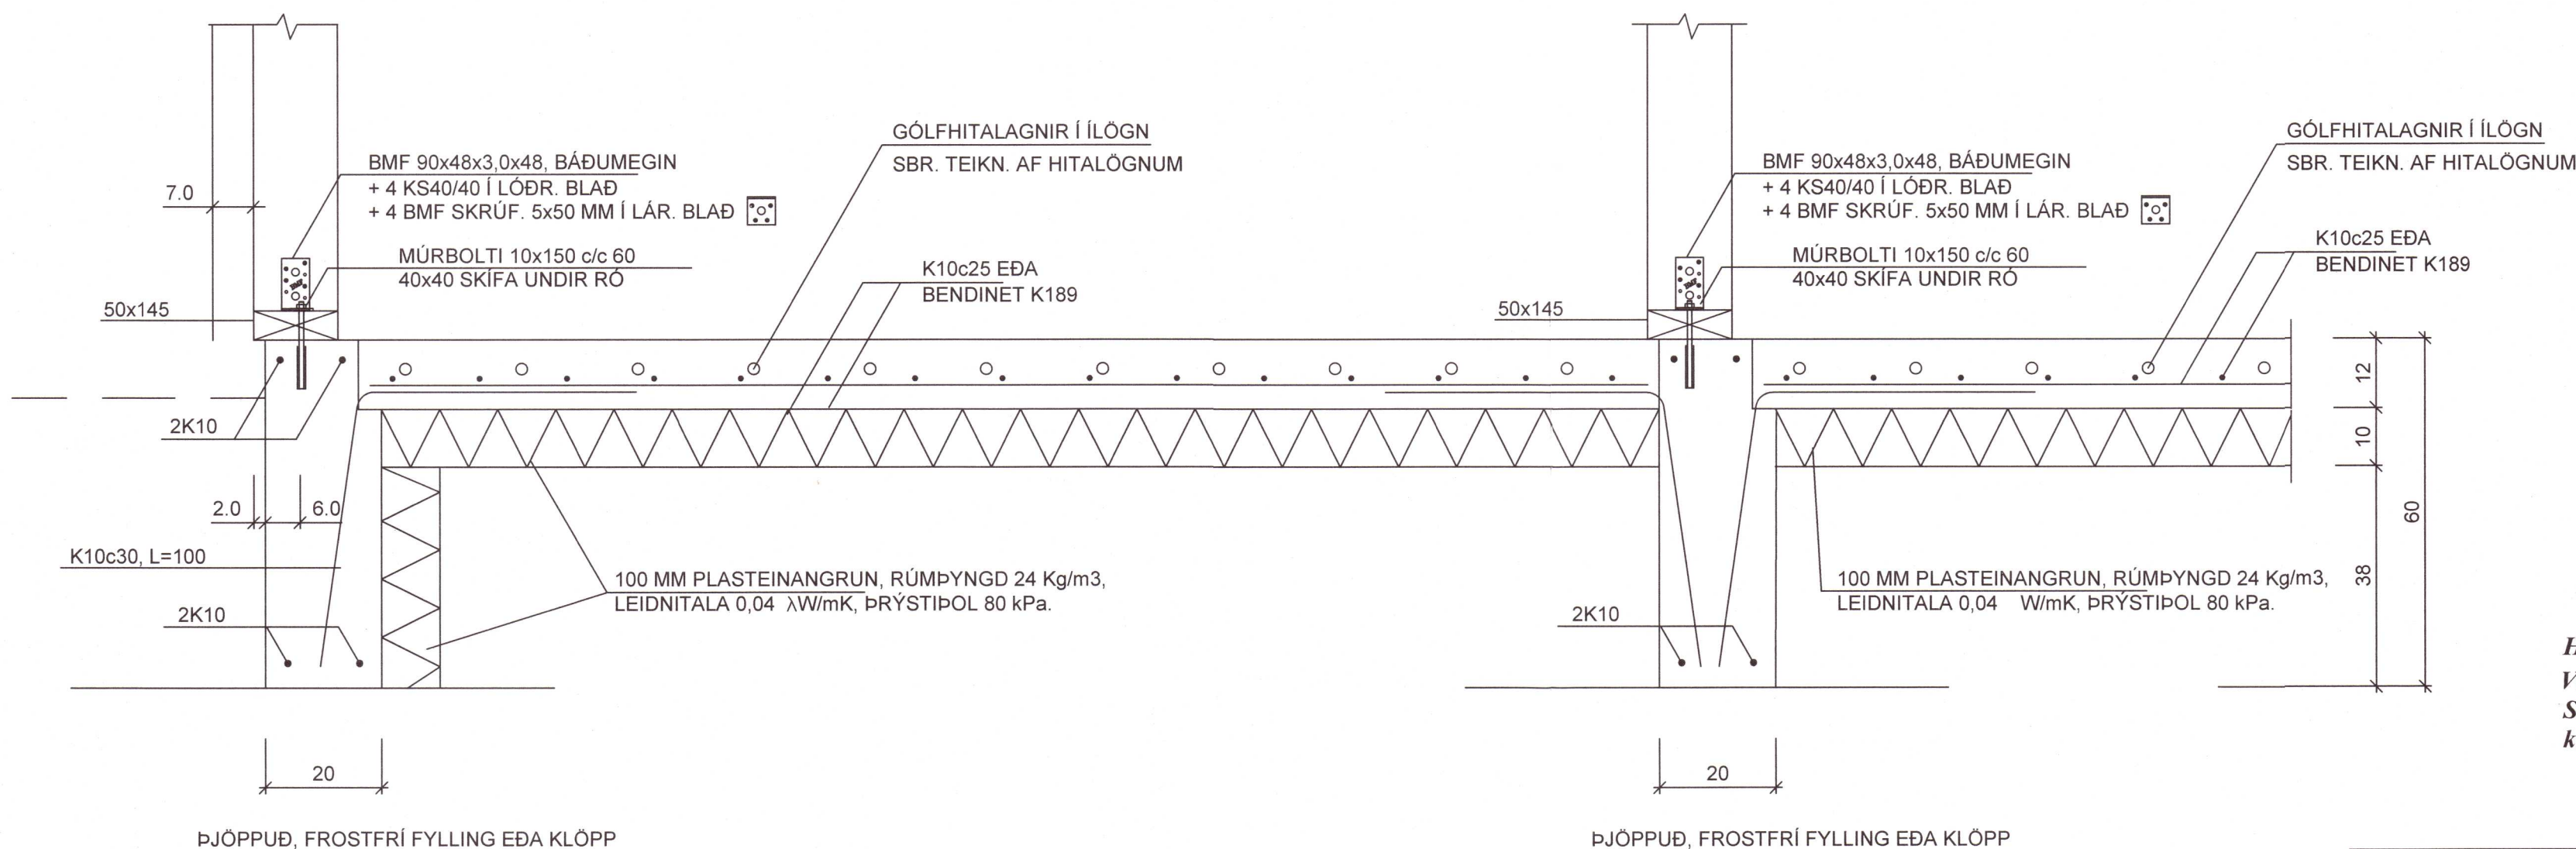

20240126

Haukur Margeirsson byggingarverkfræðingur
 Verkfræðistofa - Álfhólsvegur 32 - 200 Kópavogur
 Sími 554 4543 - GSM 699 8260
 kt. 070249 3919 - netfang: haukurm@simnet.is

VERKHEITI			
AKURGERÐI 3 GRÍMSNESHREPPI			
HEITI TEIKN.			
UNDIRSTÖÐUR, SÉRMYNDIR			
HANNAD	HM	DAGS.	7. júní, 2021
VERKNR.			210601
TEIKNAD	HM	KVARDI	1:10
TEIKN. NR.			202