



Umhverfis- og tæknisvið Uppsveita
Samþykkt
 16. Jún. 2020
David Smíðun
 Byggingarfulltrúi


Dags:	Nr.	Breytingar:	Samb.

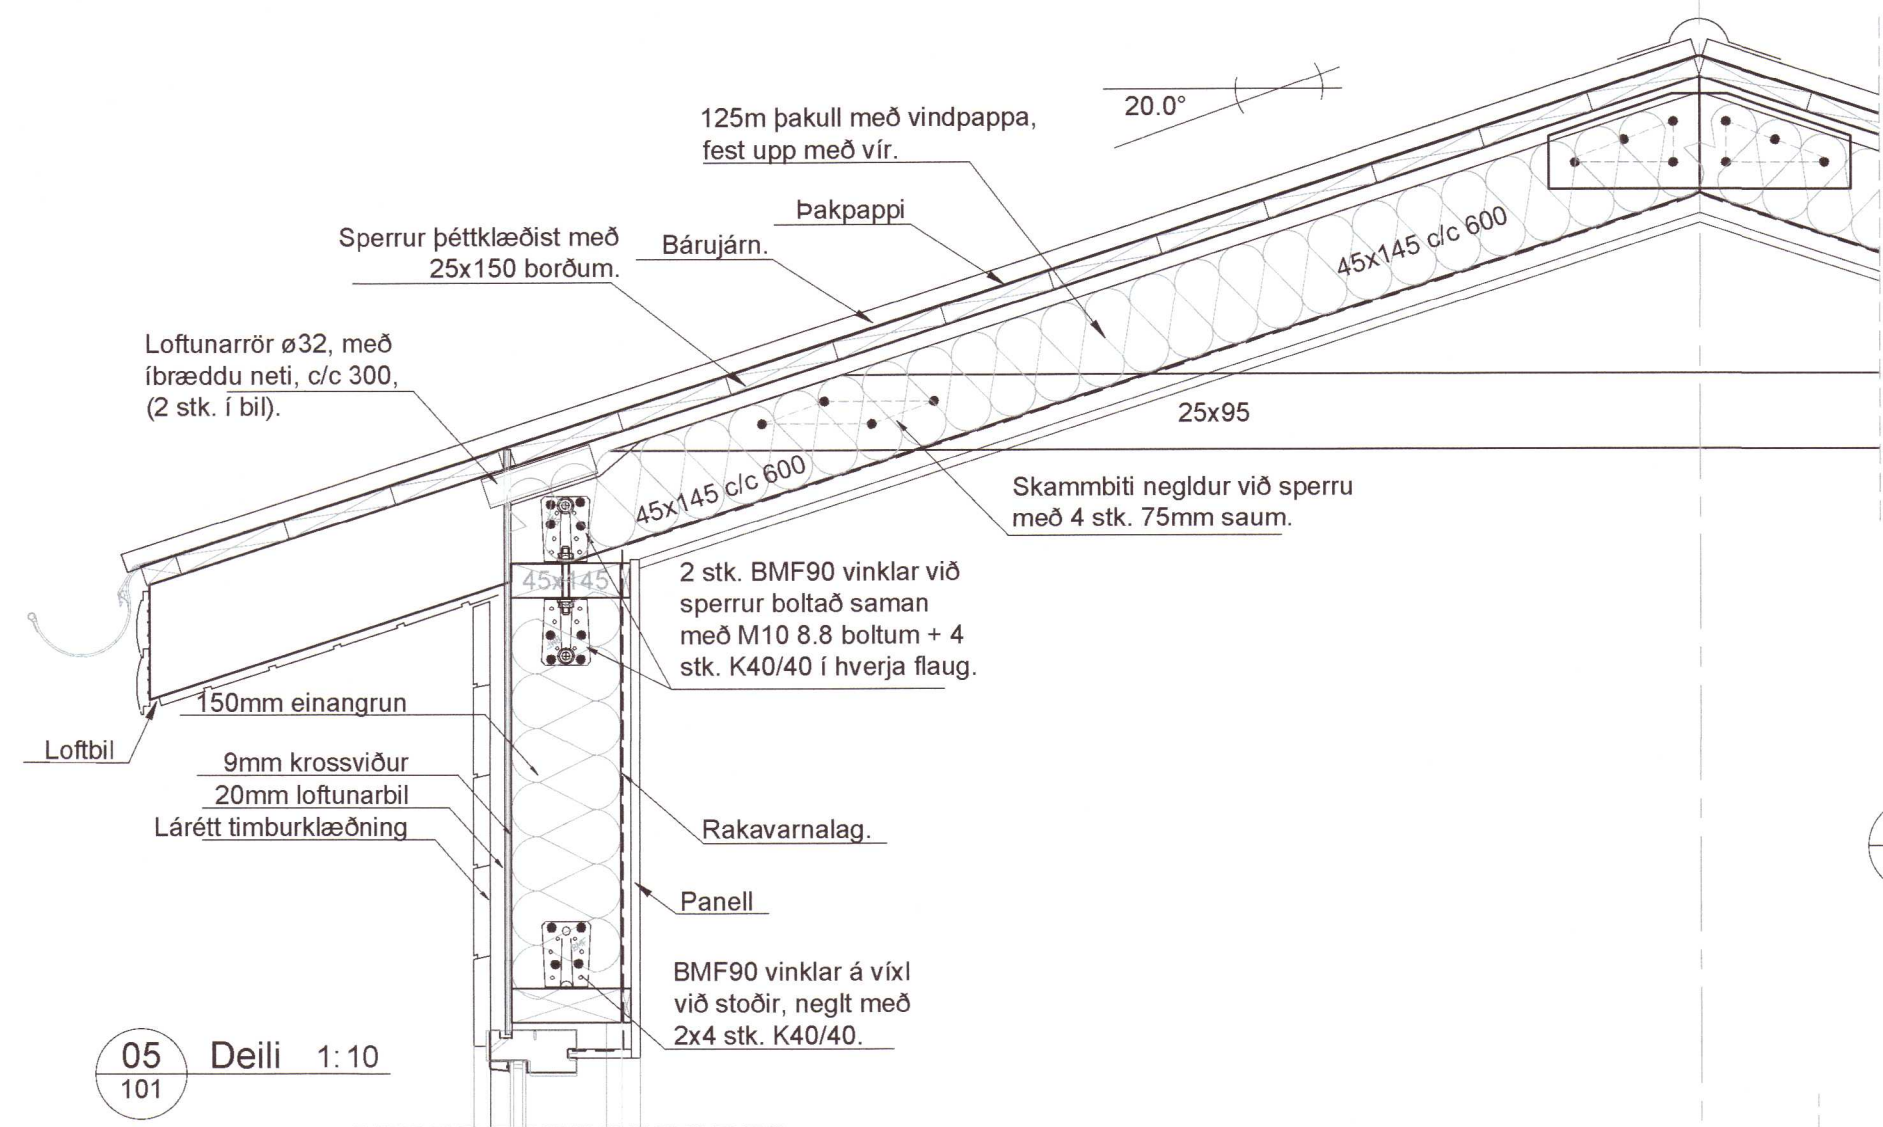


05 Deili 1:10

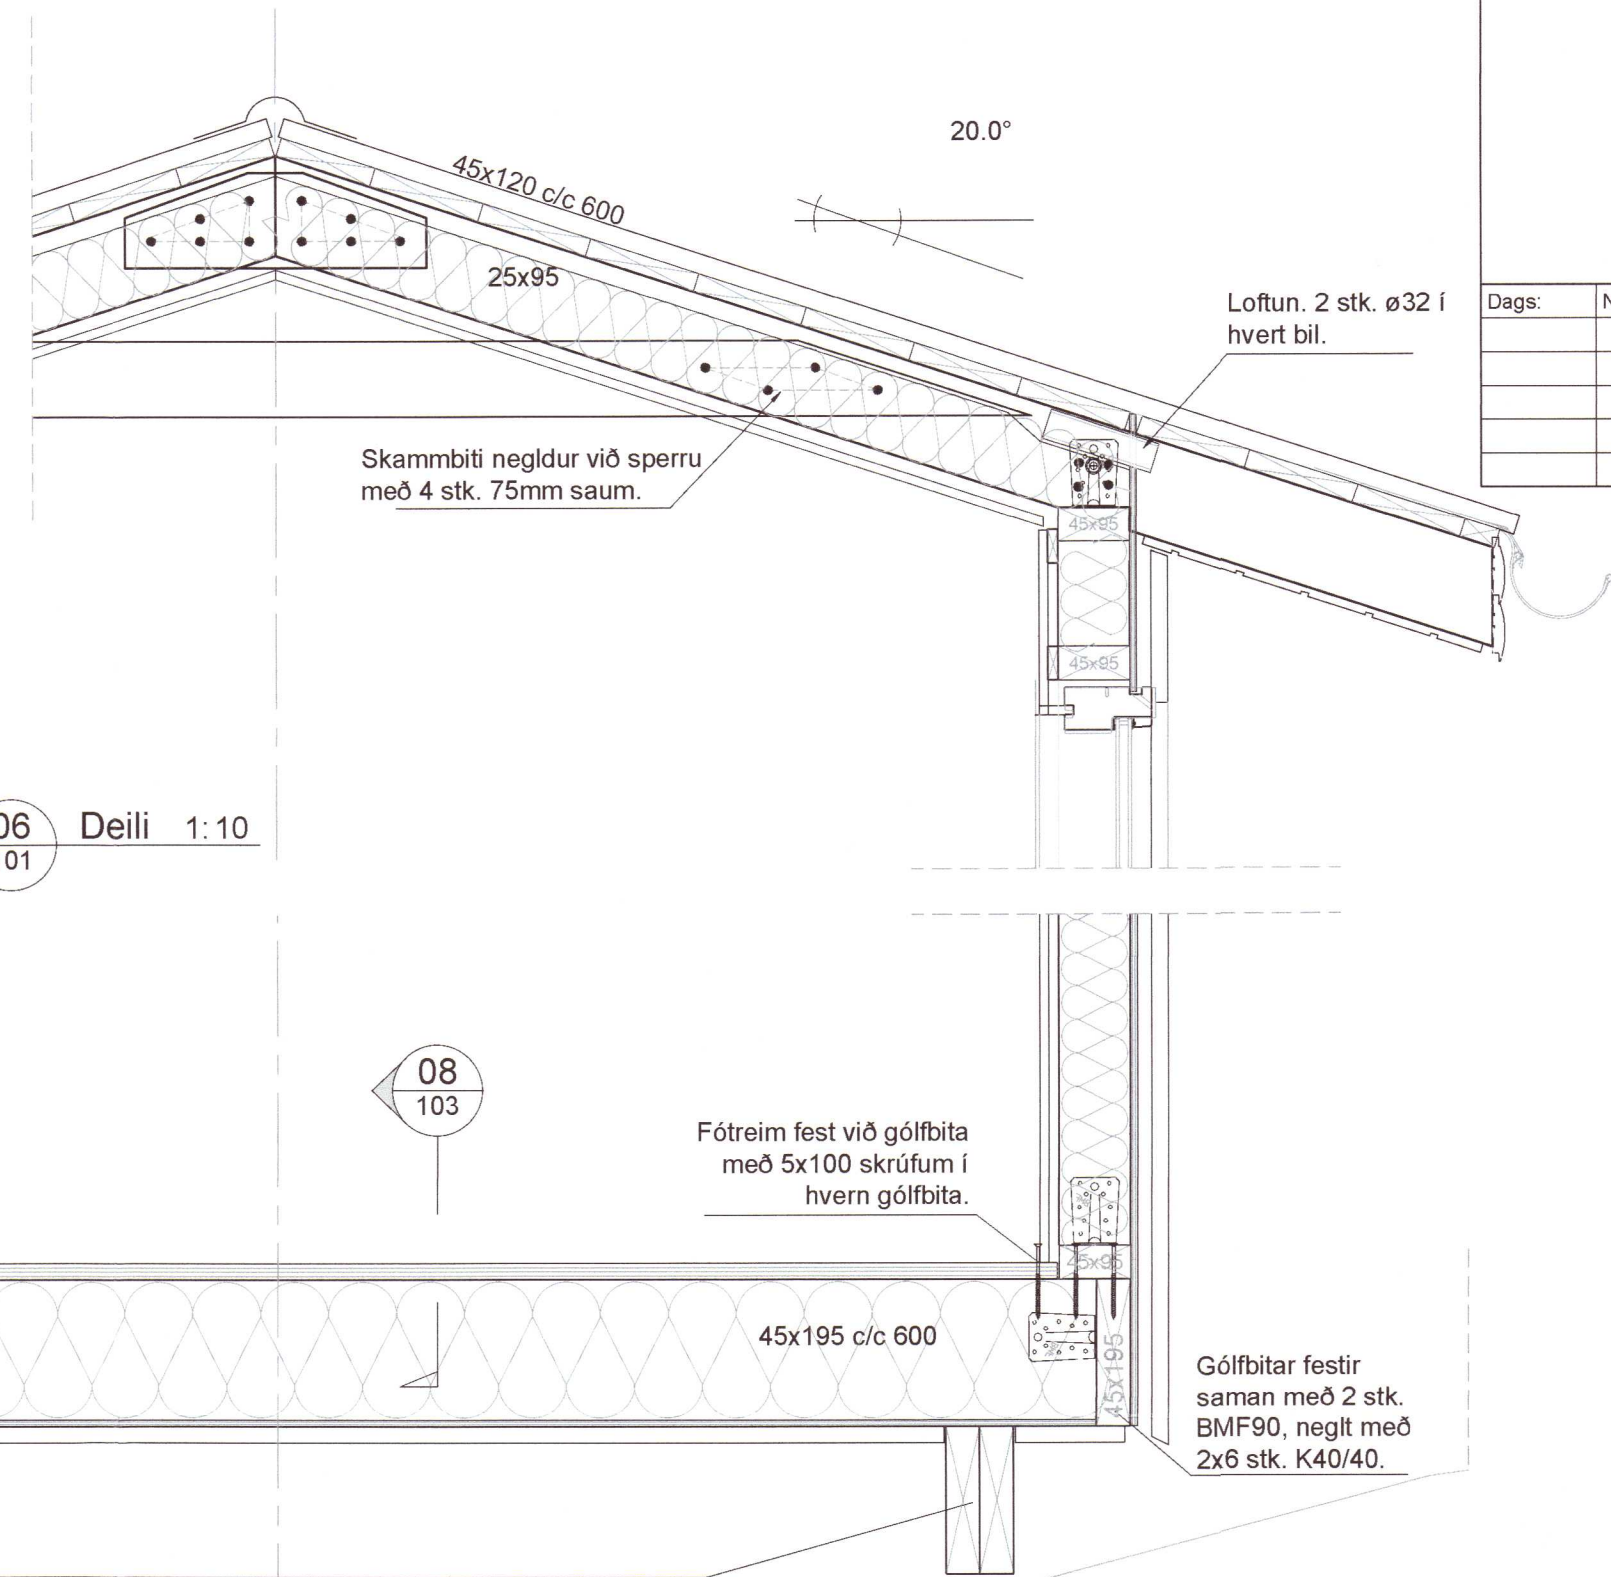

06 Deili 1:10

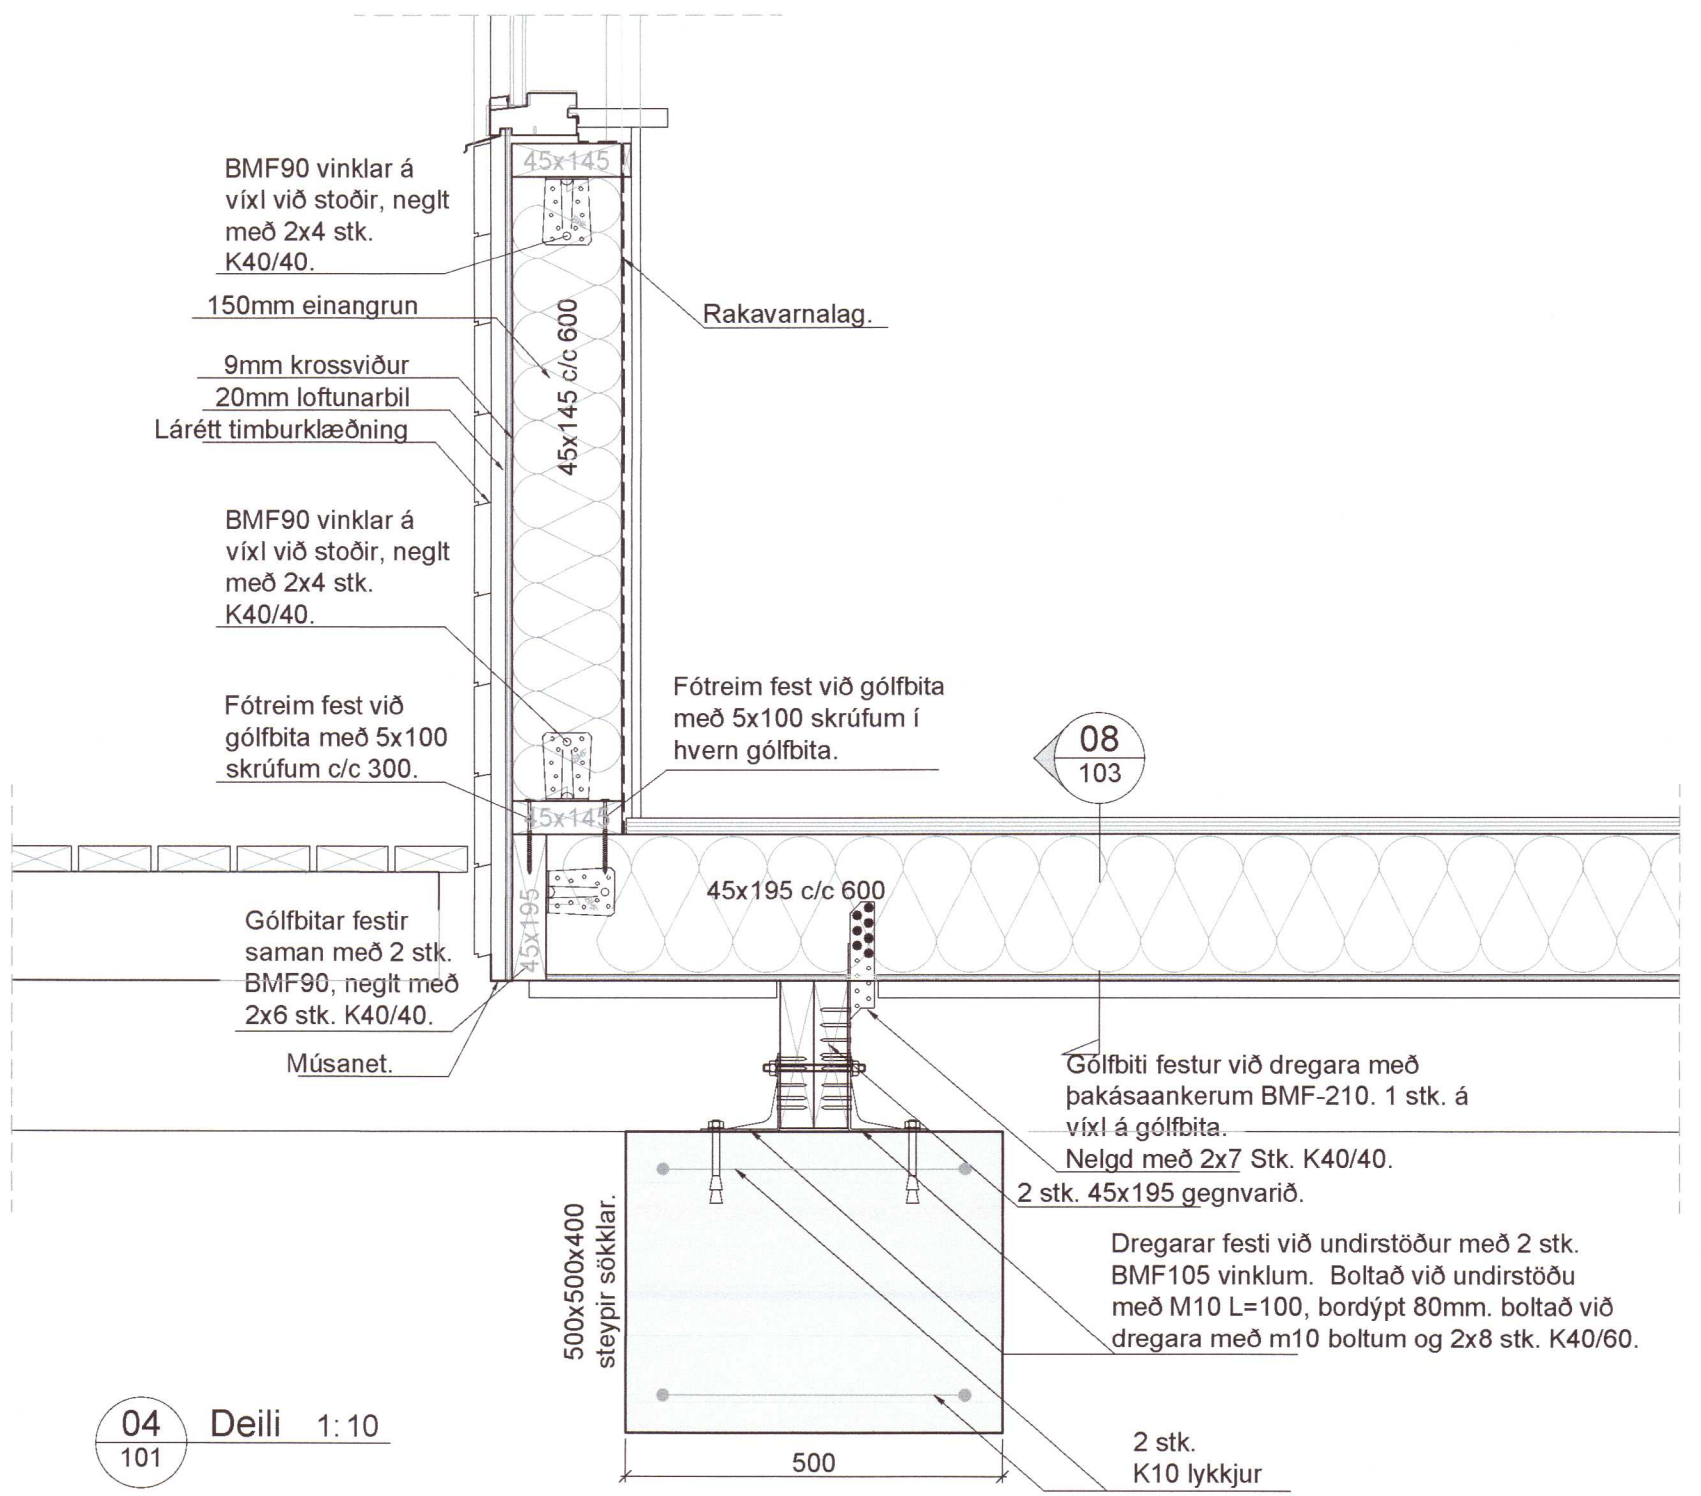


04 Deili 1:10

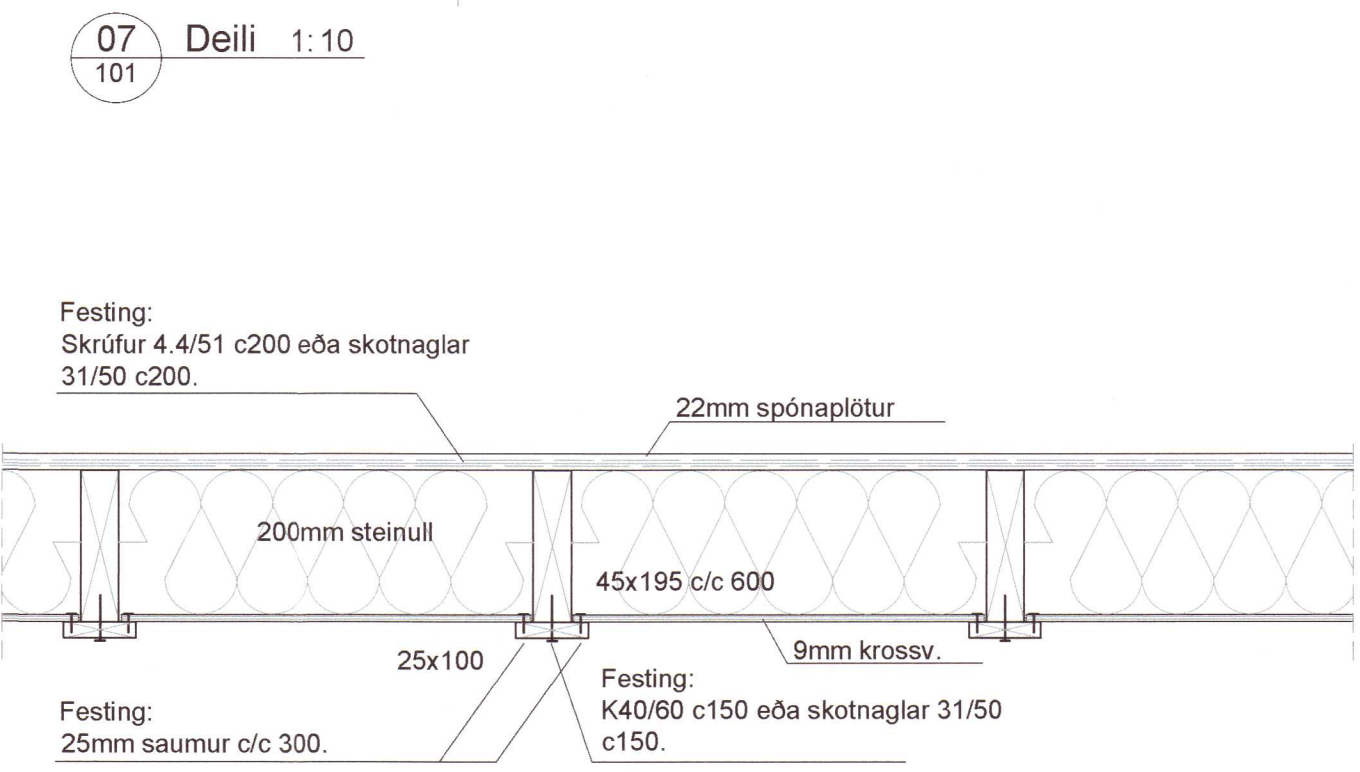

07 Deili 1:10

08 Snið 1:10

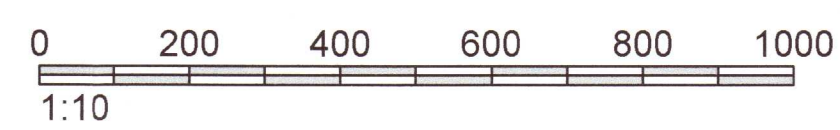

VERKHOF EHF

Fellsmúli 26 • 108 Reykjavík • Sími: 517 9050 • Netfang: verkhof@verkhof.is

Heiti verks: Jörfagerði 3 Grímsnes- og Grafingshreppi	Höfundur: Svavar M. Sigurjónsson 180807-3418 Björgvin Ó. Sigurjónsson 110481-5279	Dags: 23.11.2023
Heiti teikningar: Aðaluppdráttur Snið og deili	Samþykkt: <i>Svavar M. Sig</i>	Geymslunr.: 101
Hannað: SMS	Teiknari: SMS	Verknúmer: 14-81
Mælt:	Yfirfarið: BÓS	Mælikv.: 1:10
		Samþykkt: 103
		Utgáfa:

20240133

Q:\verkefni\14114-81_Jörfagerði\03\03_Teikningar\A-tekn1101_Jörfagerði_03.dwg