



Samp. 27.01.2004

BYGGINGARFULLTRÚI  
GRÍMSNES OG GRÁFNINGSREPPS

*Hilmar Einarsson*

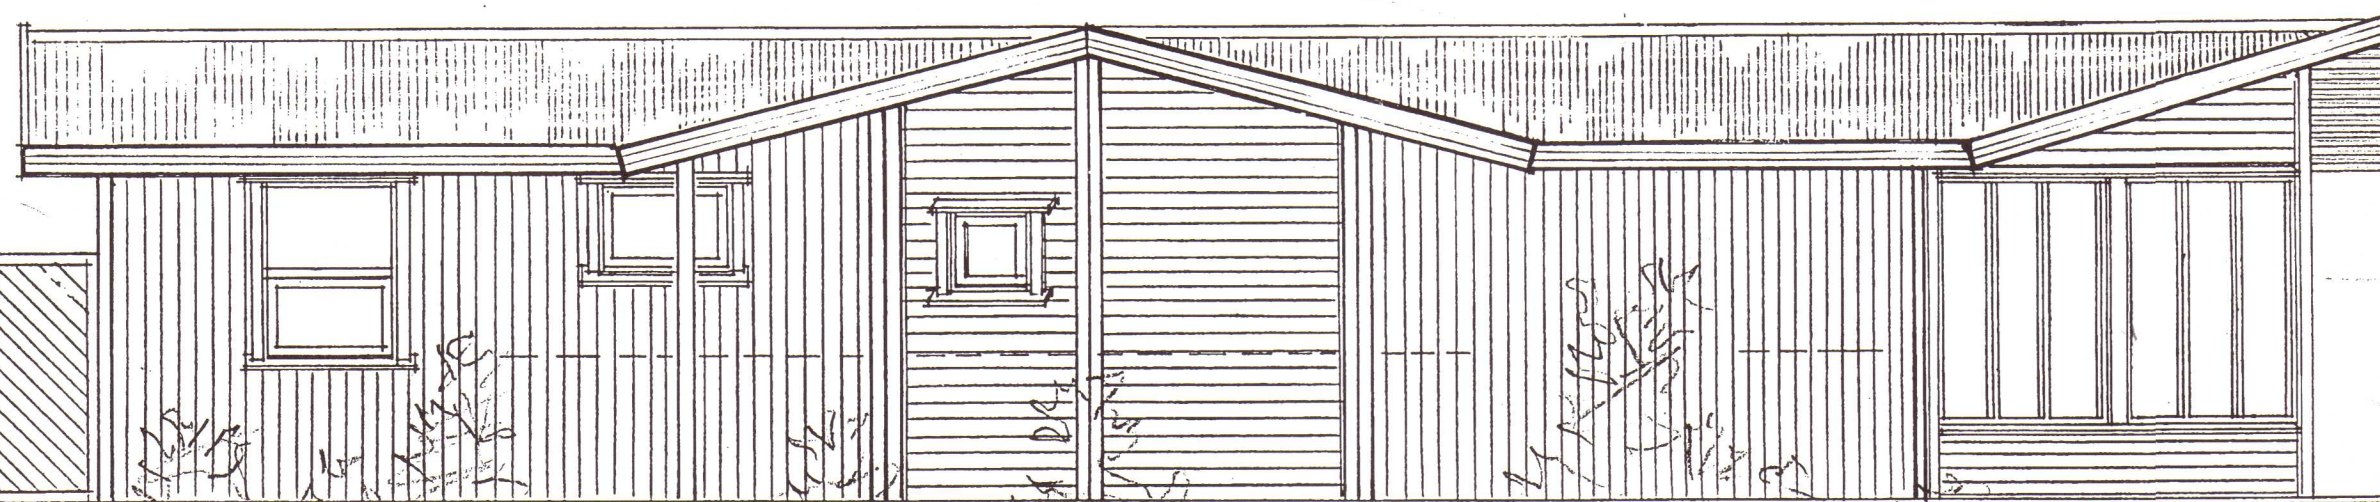

NORB - AUSTUR

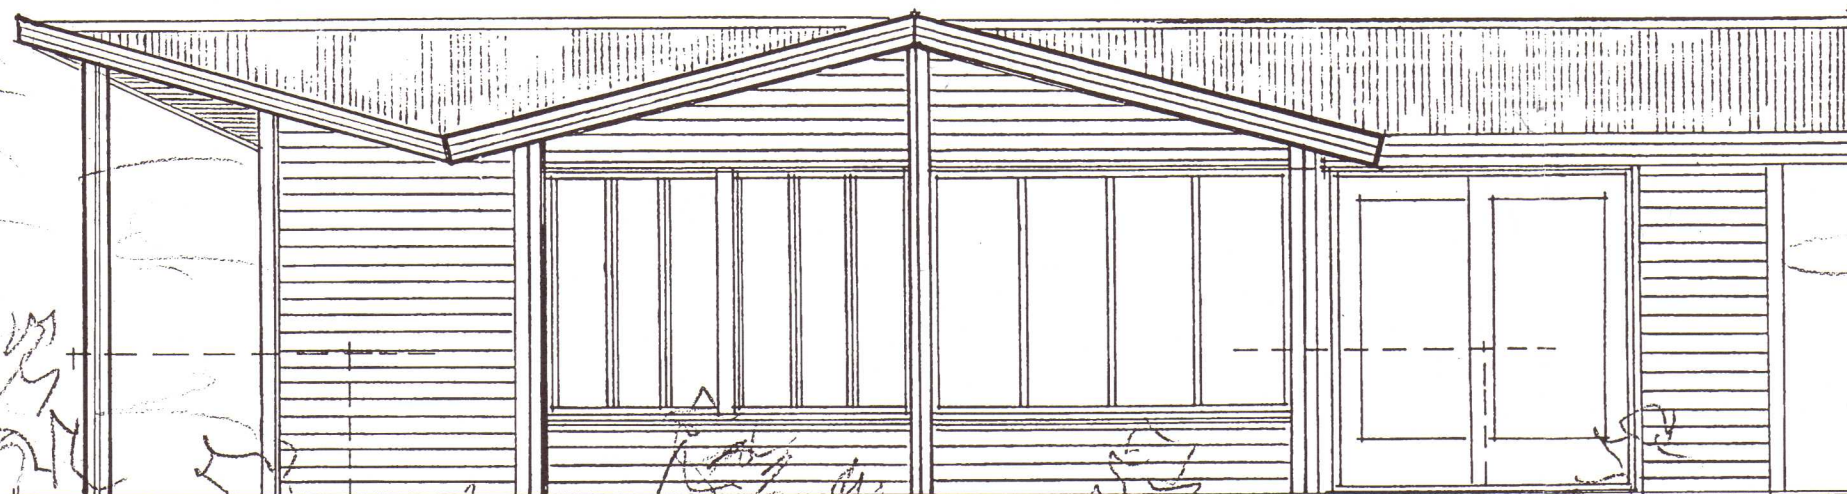

NORB - VESTUR

Verkefni: <b>NORÐURKOT 46, VIÐ ÁLFTAVATN</b>	Teikn.	Teikni. nr.
ÚTLIT 1 : 50	Dags. <b>DES. 2003</b>	<b>104/4</b>
	e-mail: robert@arkoteiknistofa.is	

**ARKO** TEIKNISTOFA Langholtiavegi 109-104 Rvk. Sími: 588-2500 · GSM: 894-6565 · Fax: 588-2501  
Jón Róbert Karlsson · KT: 020141-3449 *DES 03 Jón Róbert Karlsson*

Br.