



Samp. 27.01.2004

BYGGINGARFULLTRÚI
GRÍMSNES OG GRÁFNINGSHEPPS

Robert Karlsson

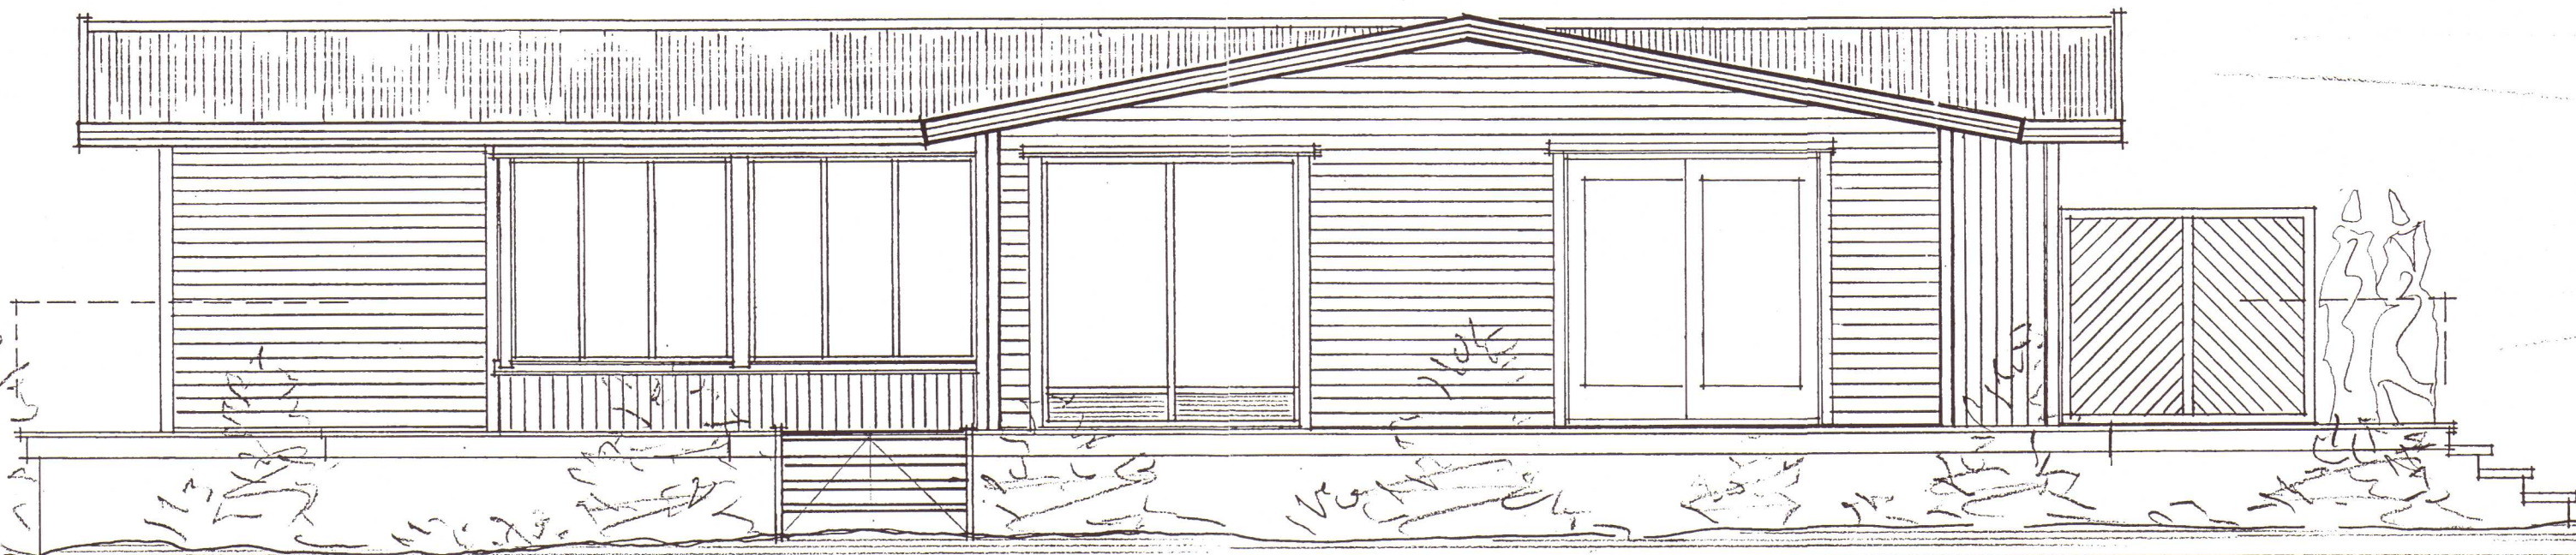

SUB - VESTUR

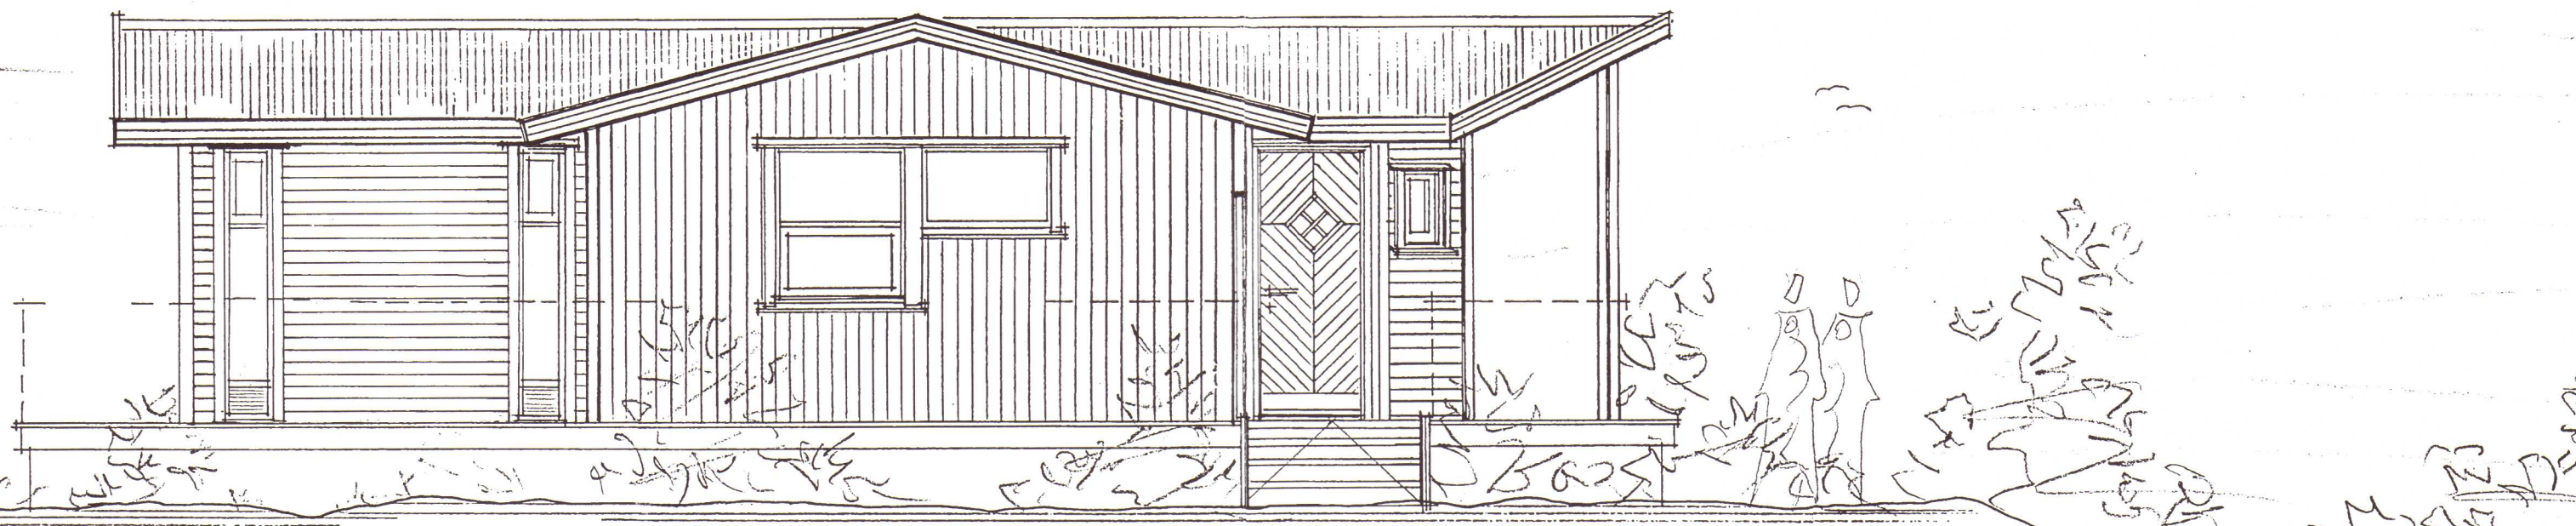

SUB - AUSTUR

Verkefni: NORÐURKOT 46, VÍÐ ÁLFATAVATN	Teikn.	Teikni. nr.
ÚTLÍT	1 : 50	Dags. DES. 2003 103/4
	e-mail: robert@arkoteiknistofa.is	

ARKO TEIKNISTOFA Langholtið 109-104 Rvk. Sími: 588-2500 · GSM: 894-6565 · Fax: 588-2501
Jón Róbert Karlsson · KT: 020141-3449 *Robert Karlsson*

Br. _____