


FÉLAG BÓKAGERÐARMANNA
 GOLFHÚS Í LANDI MIÐDALS
 LAUGARDAL

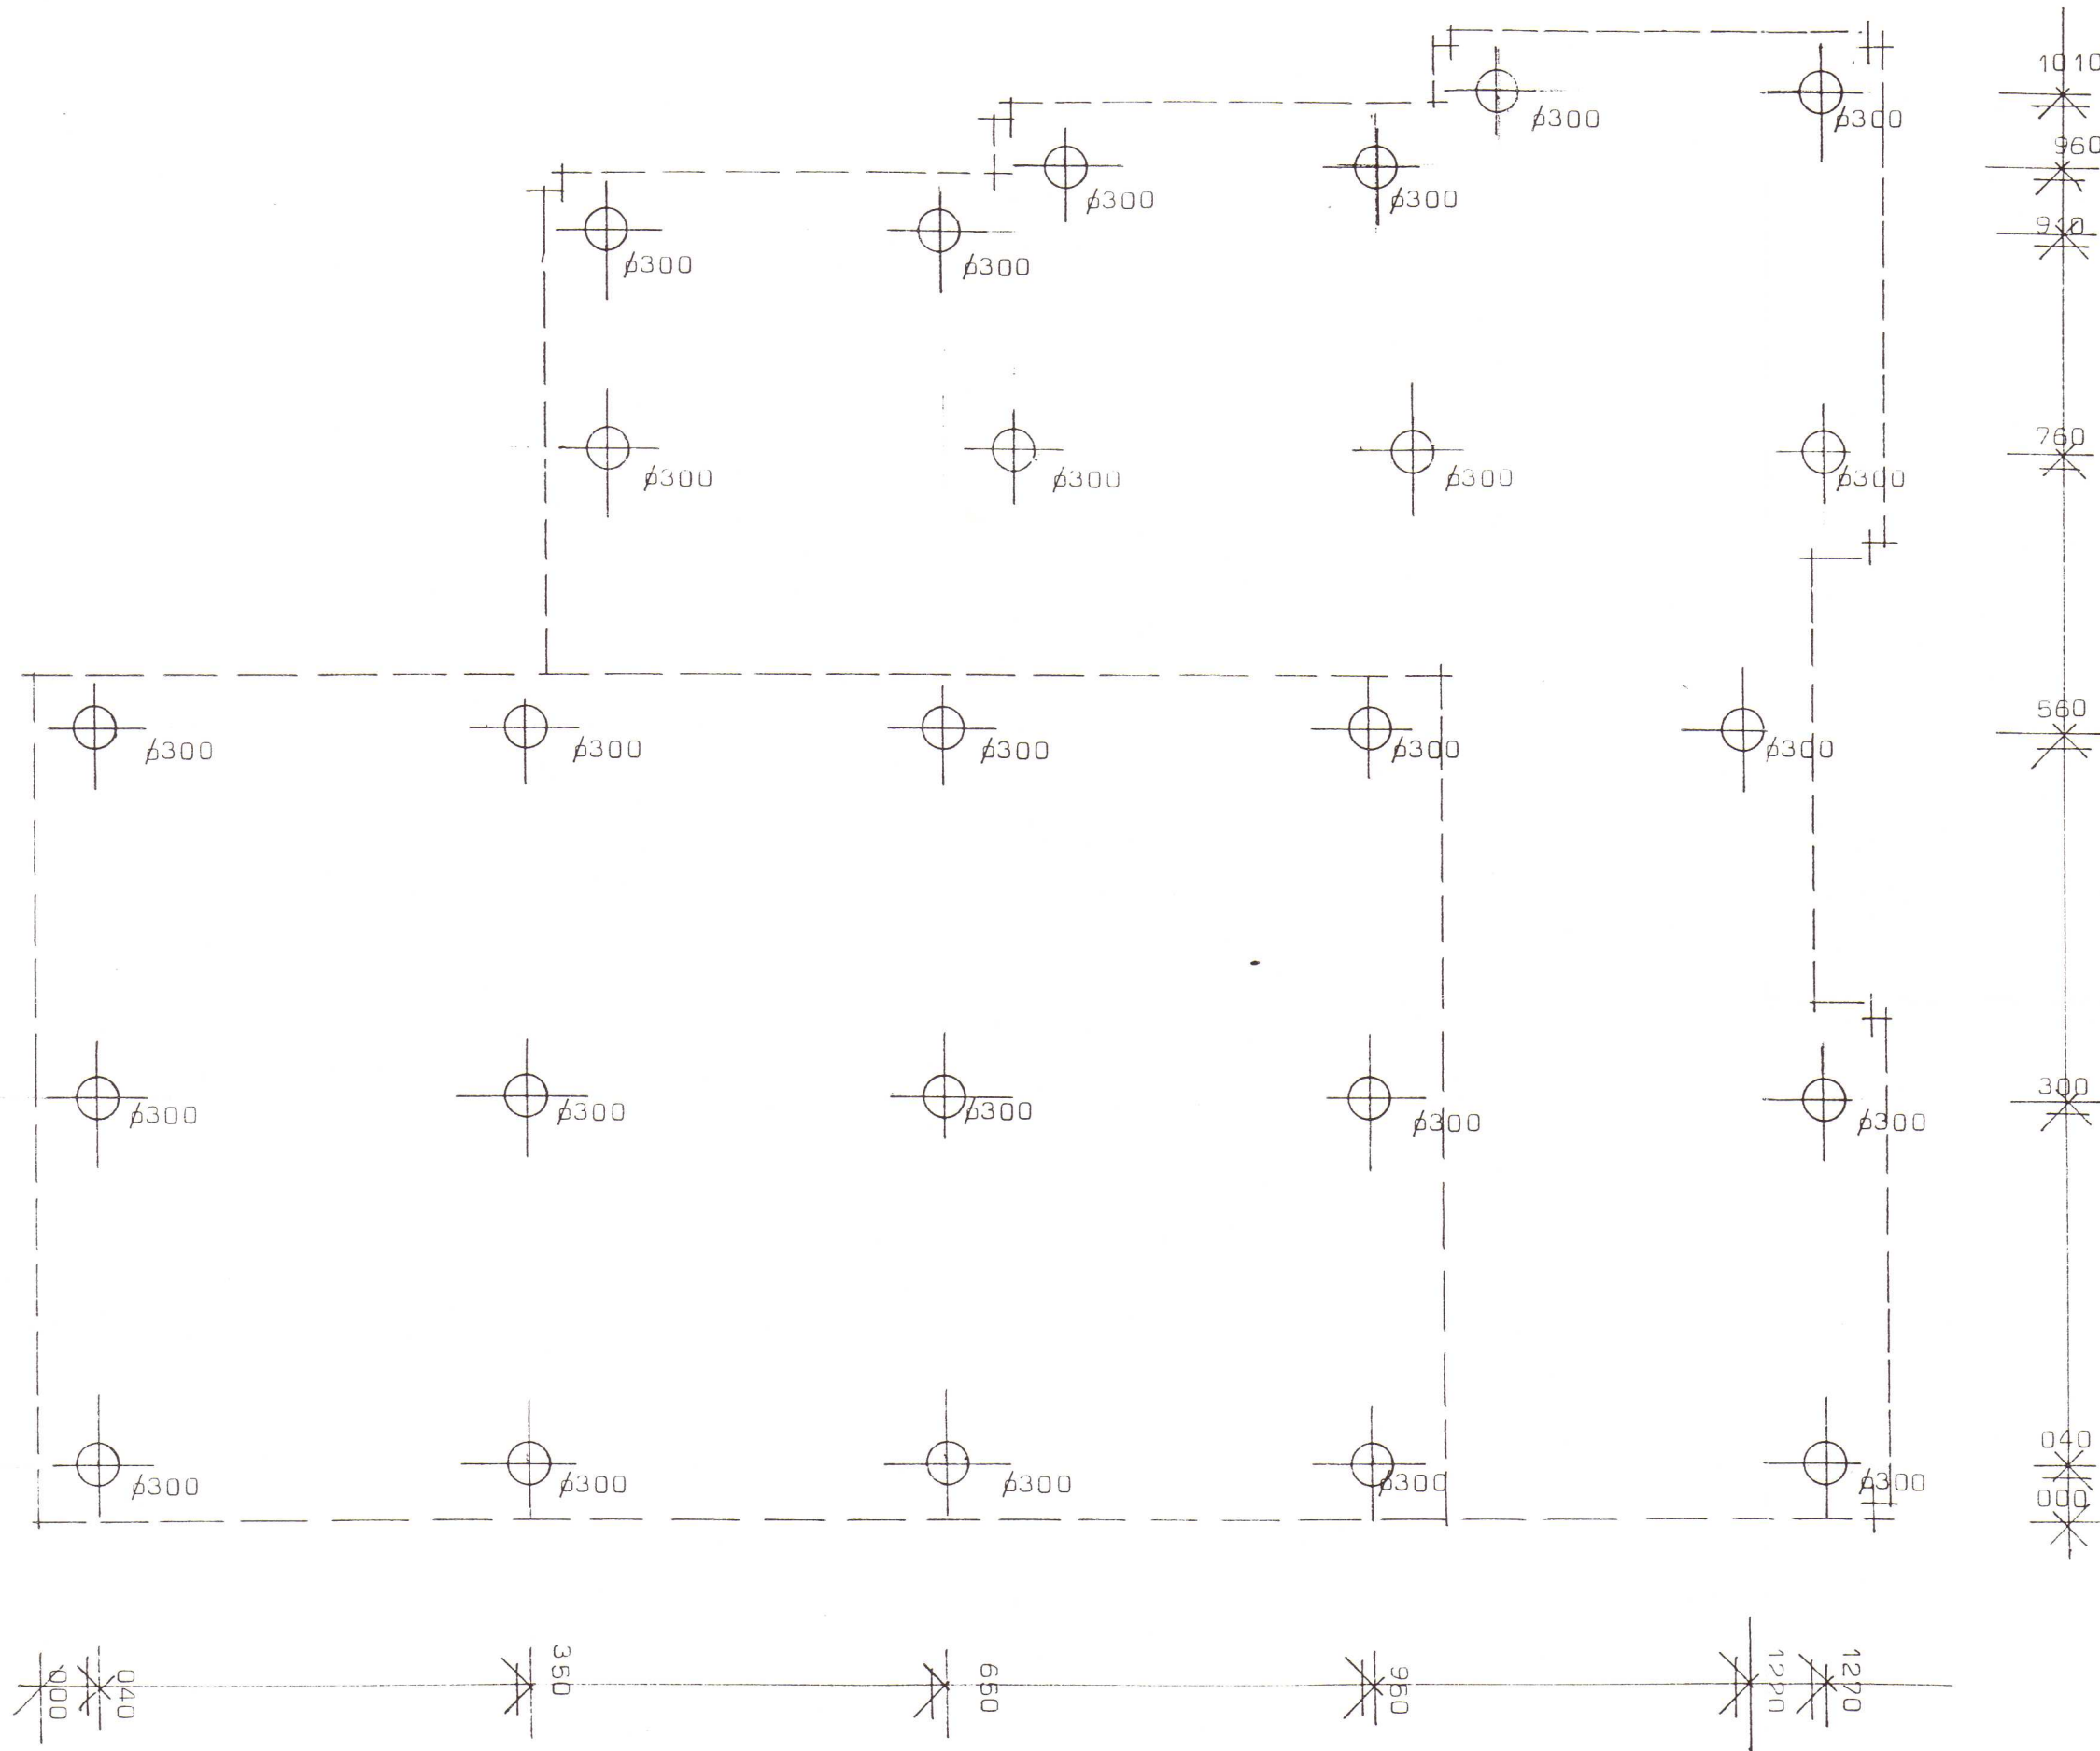

Súluplan Mk 1:50



TEIKNISTOFAN HÁALEITI
 HÁALEITISBRAUT 125 - 108 REYKJAVÍK
 KT. 270738-4439 - SÍMI 553 6239 & 985 6132

BYGGINGASTADUR	Golfhús í landi Miðfells Laugardal		
HEITI	Undirstöður (súluplan)		
	MKV: 1:50	BREYTT	BLAD NR. 9815
	<i>[Signature]</i>		VERK NR.