
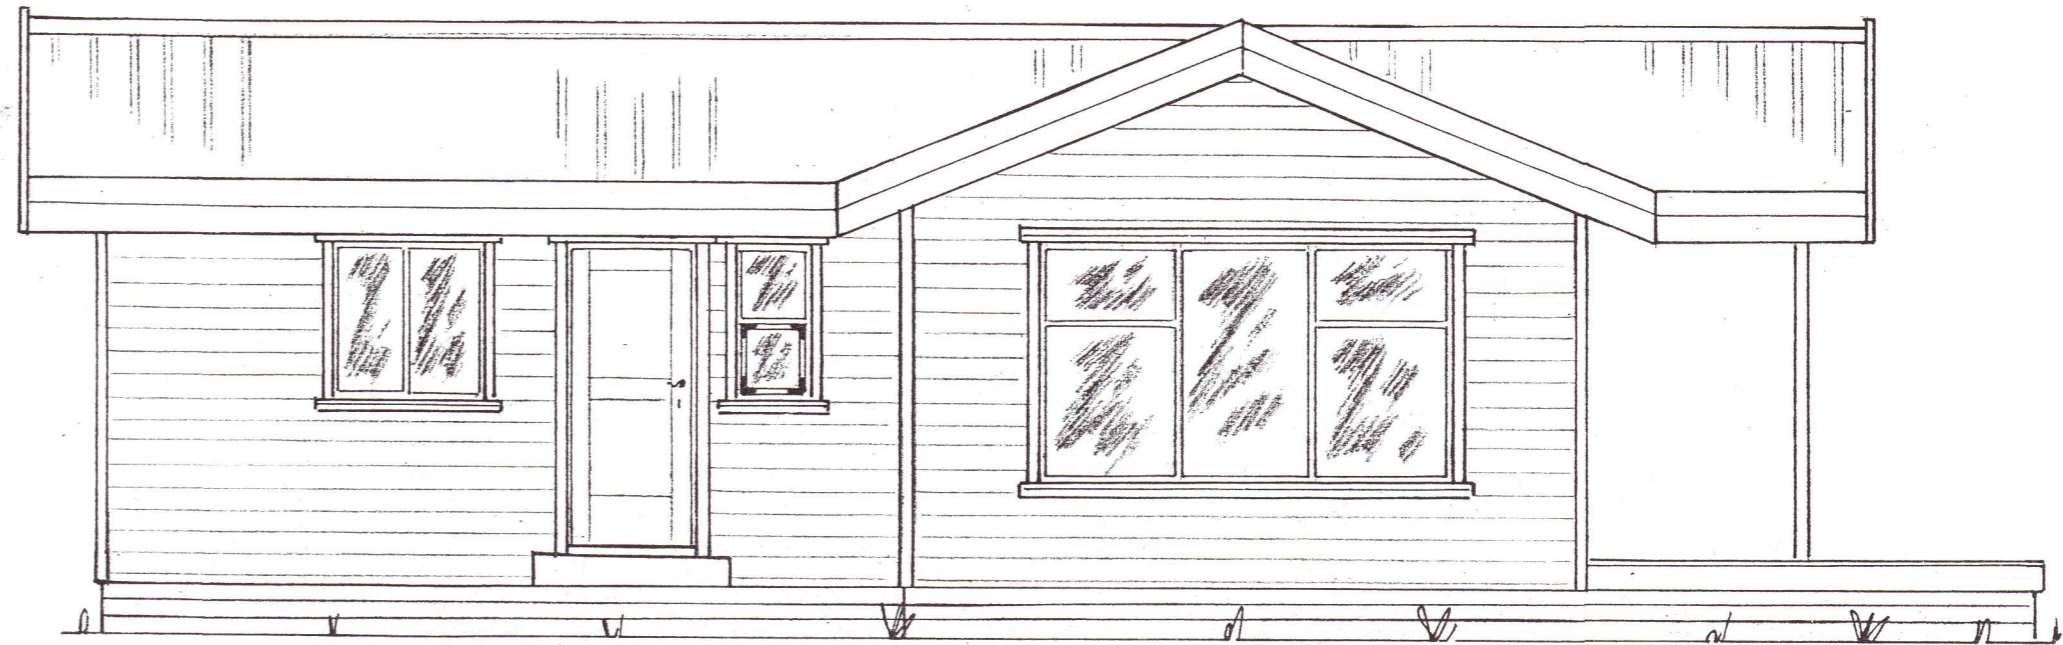


Samp. 29.03.2005
BYGGINGARFULLTRÚI
BLÁSKÓGARBYGGÐAR
Hilmar Gunnarsson

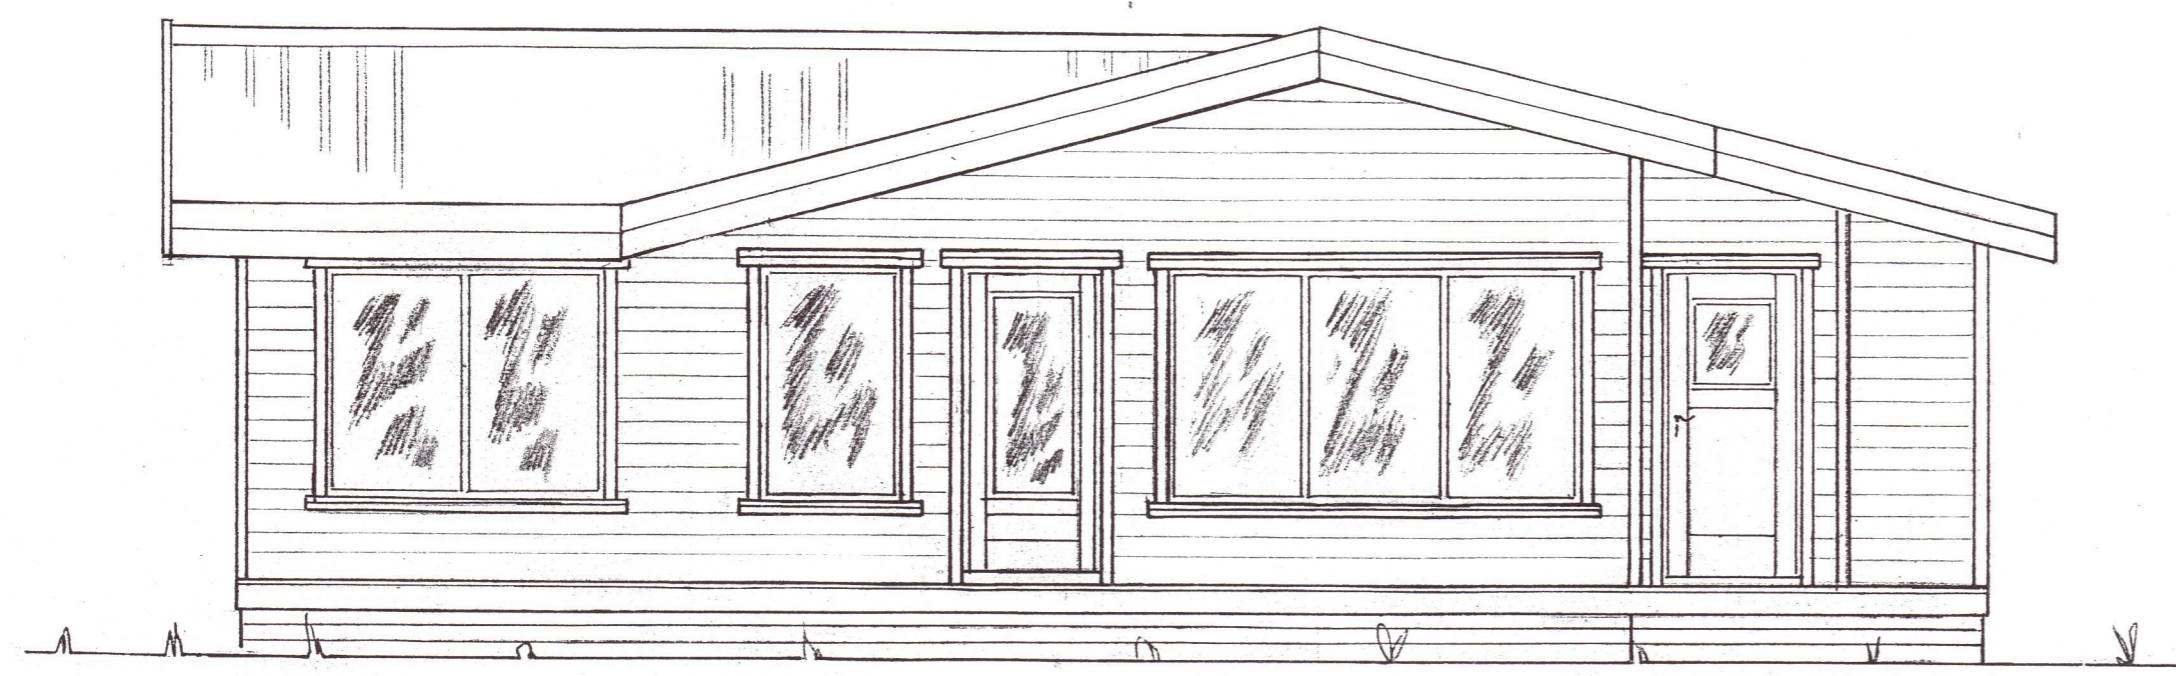

Mkv.: 1:50	Sumarhús í landi 'Brúar' Bláskógarbyggð, Árnessýslu.	3334-1 TEIKNIVANGUR 270733-2559 201032-4829
Dags: des'03	Nr. á lóð 180627 stærð 1,0 ha., Eiandi: Sveinbjörg Haraldsdóttir kt.071058-3289	
Nr. 160-1	Útlit Hús nr.160 fm. 87,97m ²	