
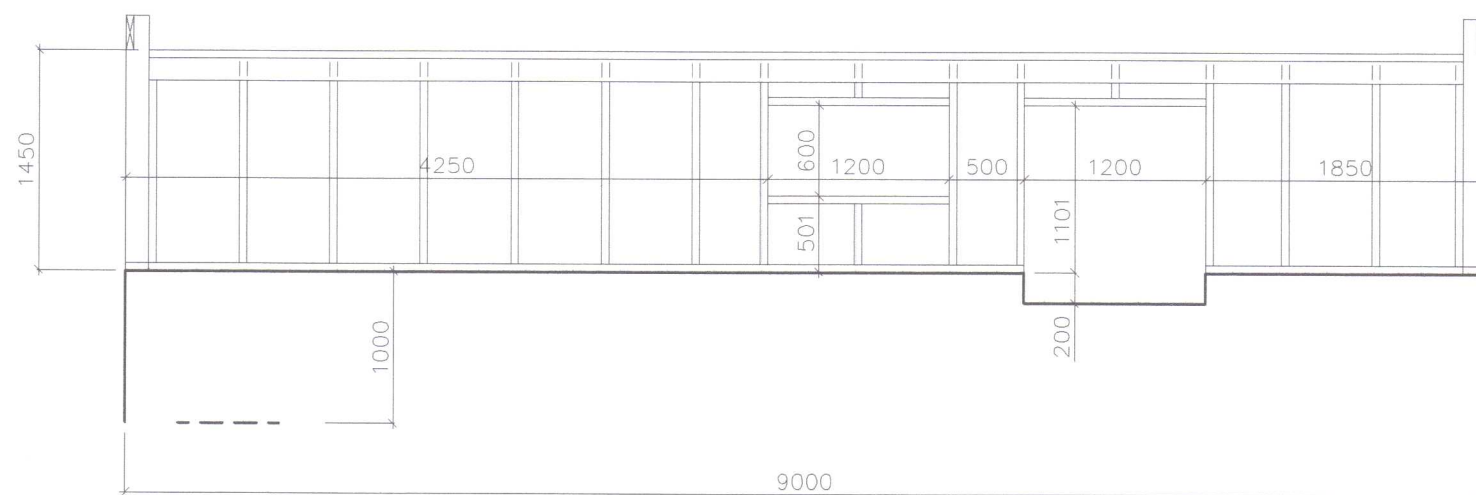
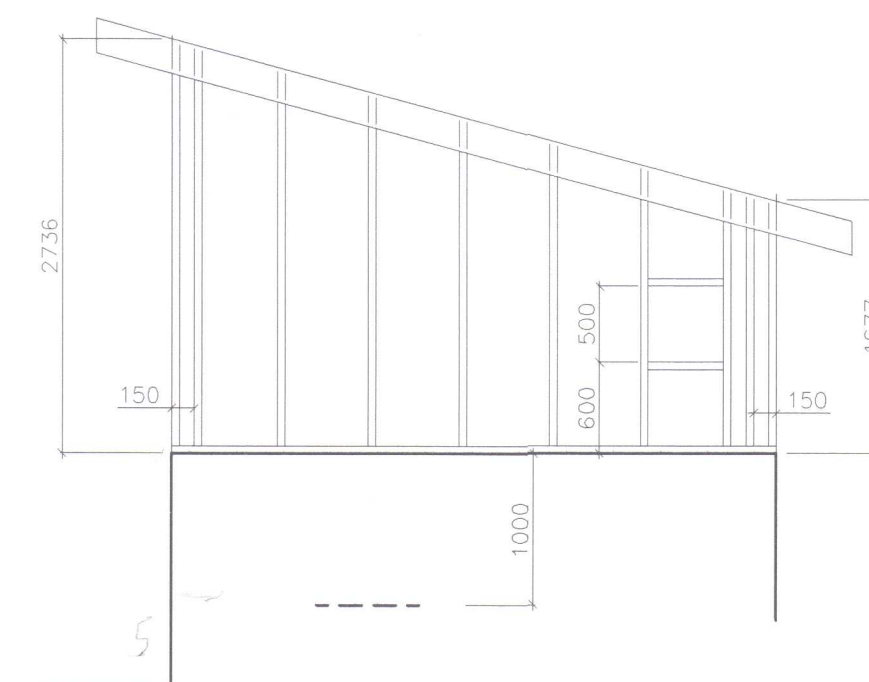
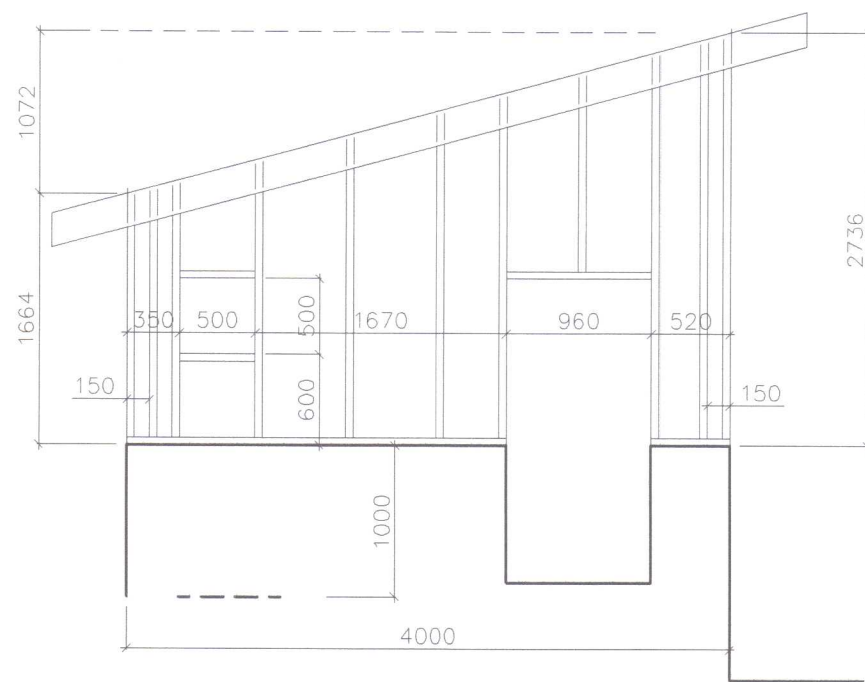
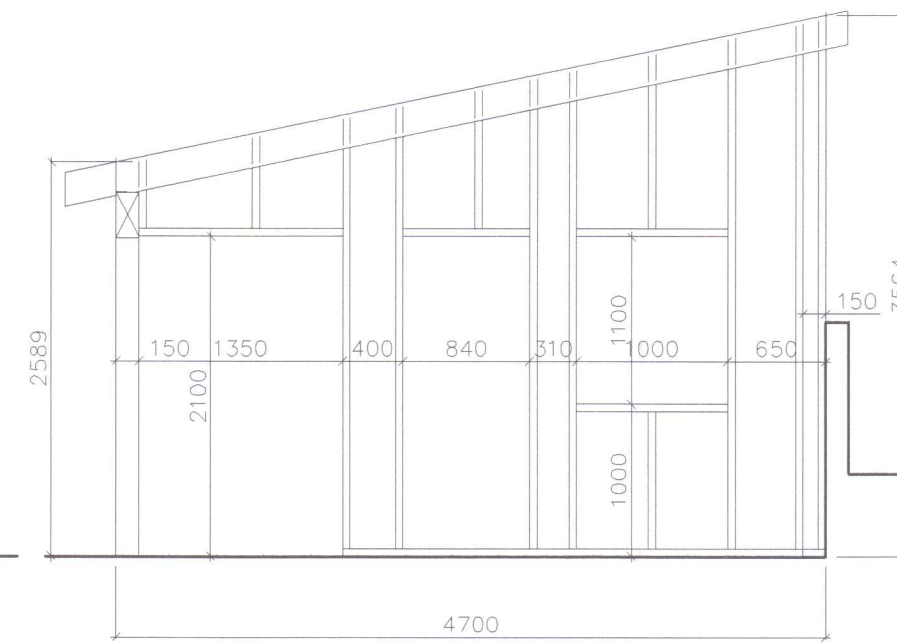
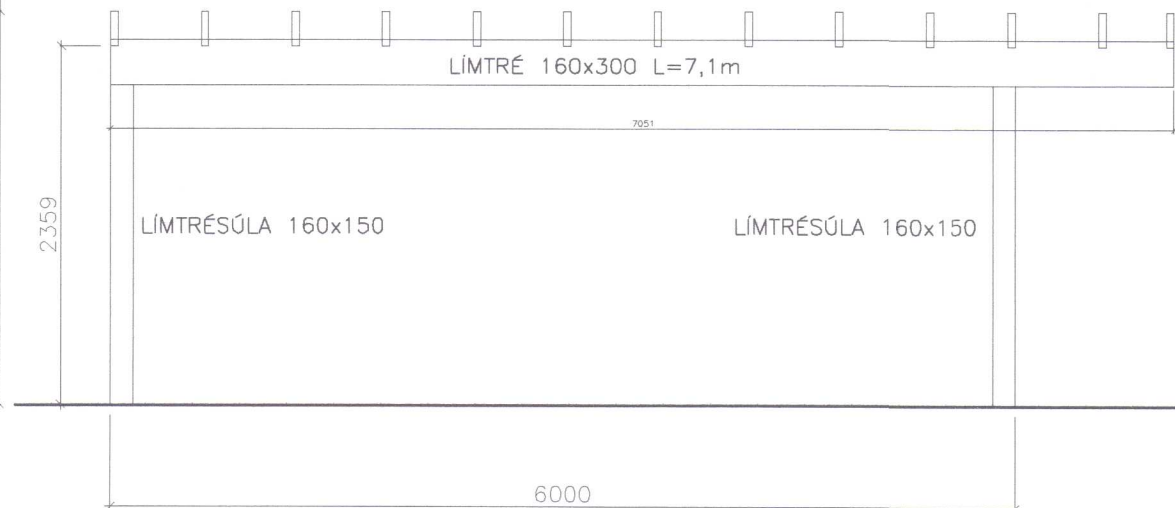


MÓTTEKIÐ
 19 APR 2010
 Byggingafrútrúi uppáv. Árnassýslu og Flóahær.

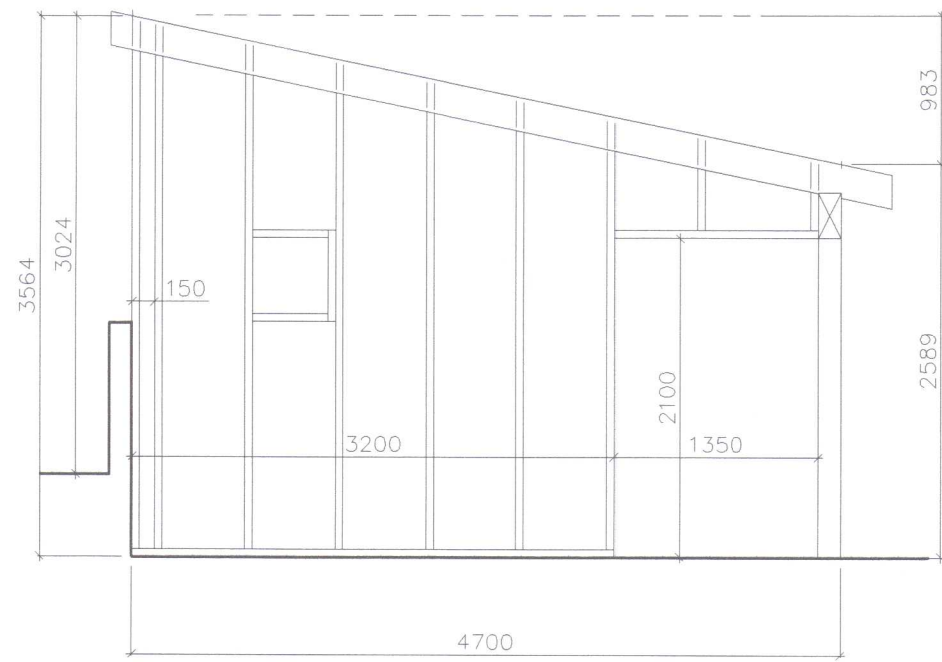

3334-142

NR:	DAGS:	BREYTING:	AF:
Bólta LYNGHEIDI 23, 810 HVERAGERDI, S 8629329 KT, 490103-2280			
RIMALÖND 2, LÓÐ 5, BLÁSKÓGABYGGÐ			KVARDI: 1:50
BURDARVIRKI, VEGGJAGRINDUR ÁSÝND			REIKN: SpJ TEIKN: SpJ DAGS: 12.04.2010
SAMP: <i>Sigbjörn</i>			NR: 06009-B4 KT 100745-6589