
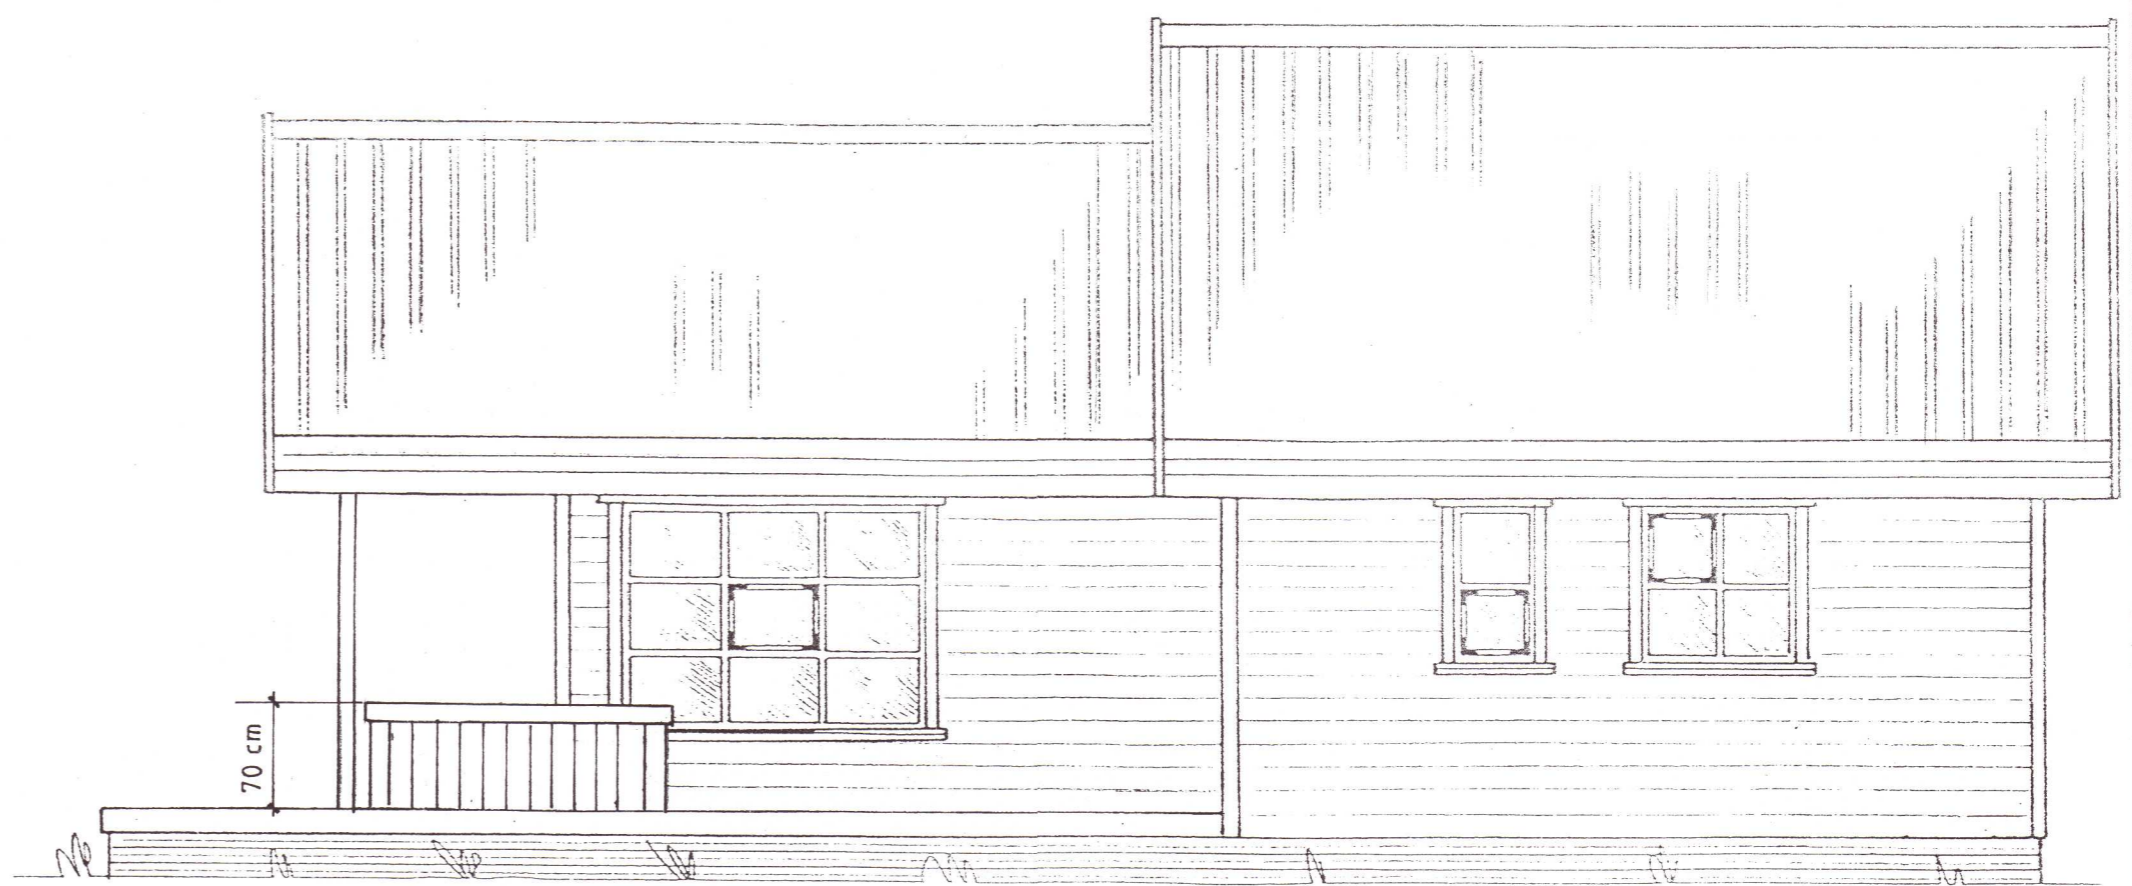
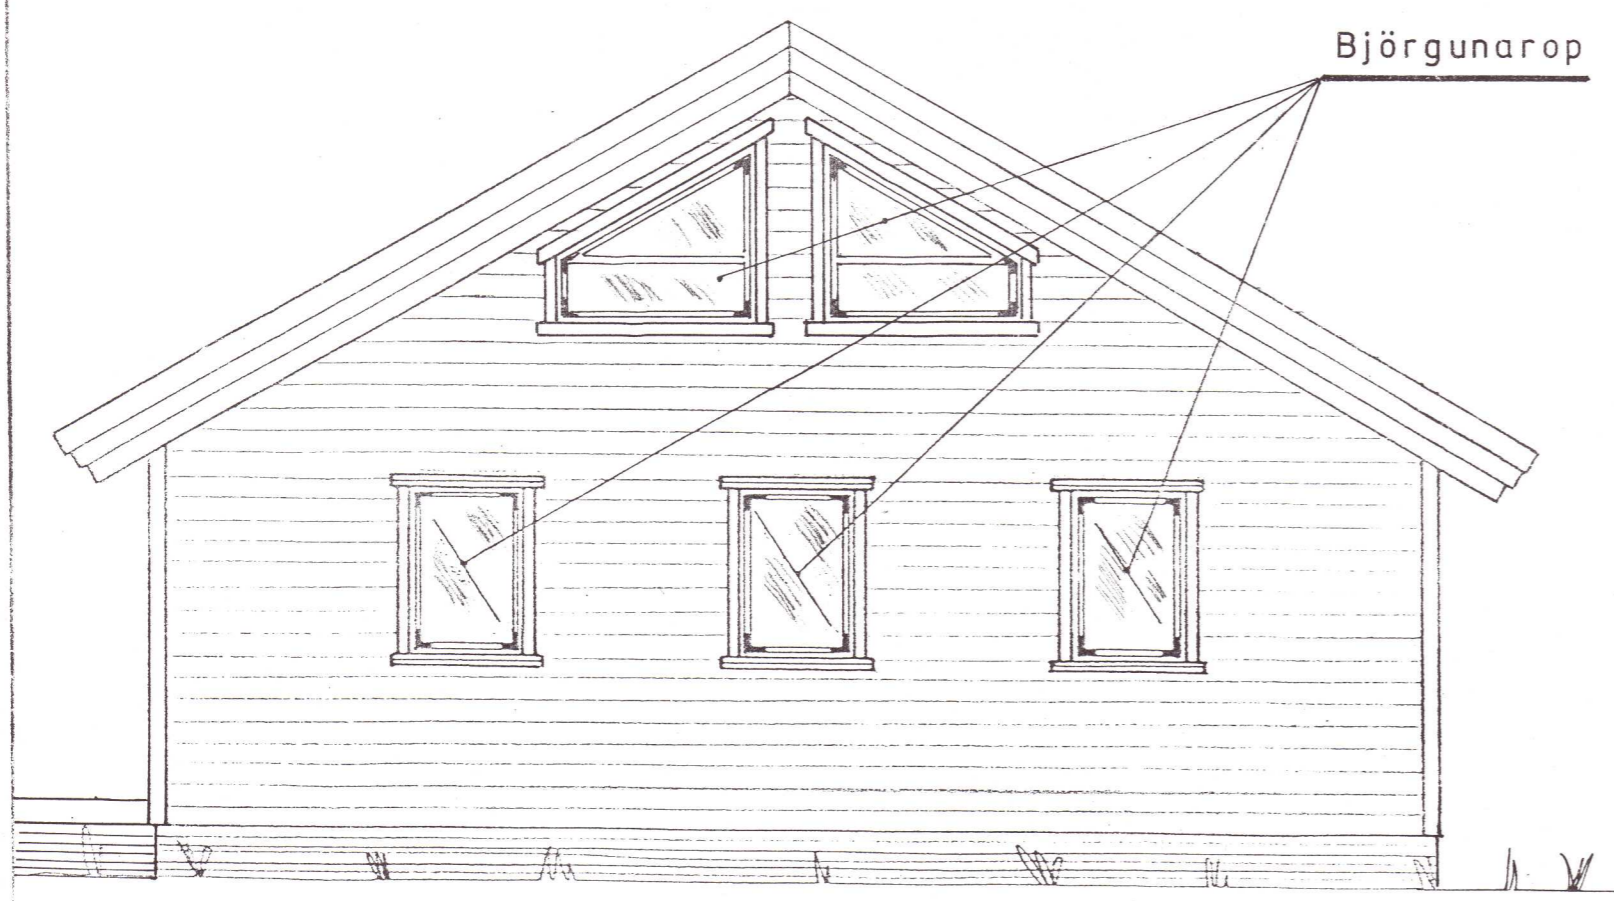


BYGGINGARFULLTRUI
 Símp. 30/4 2001
 BISKUPSTUNGNAHREPPS

Hilmir Lárusson

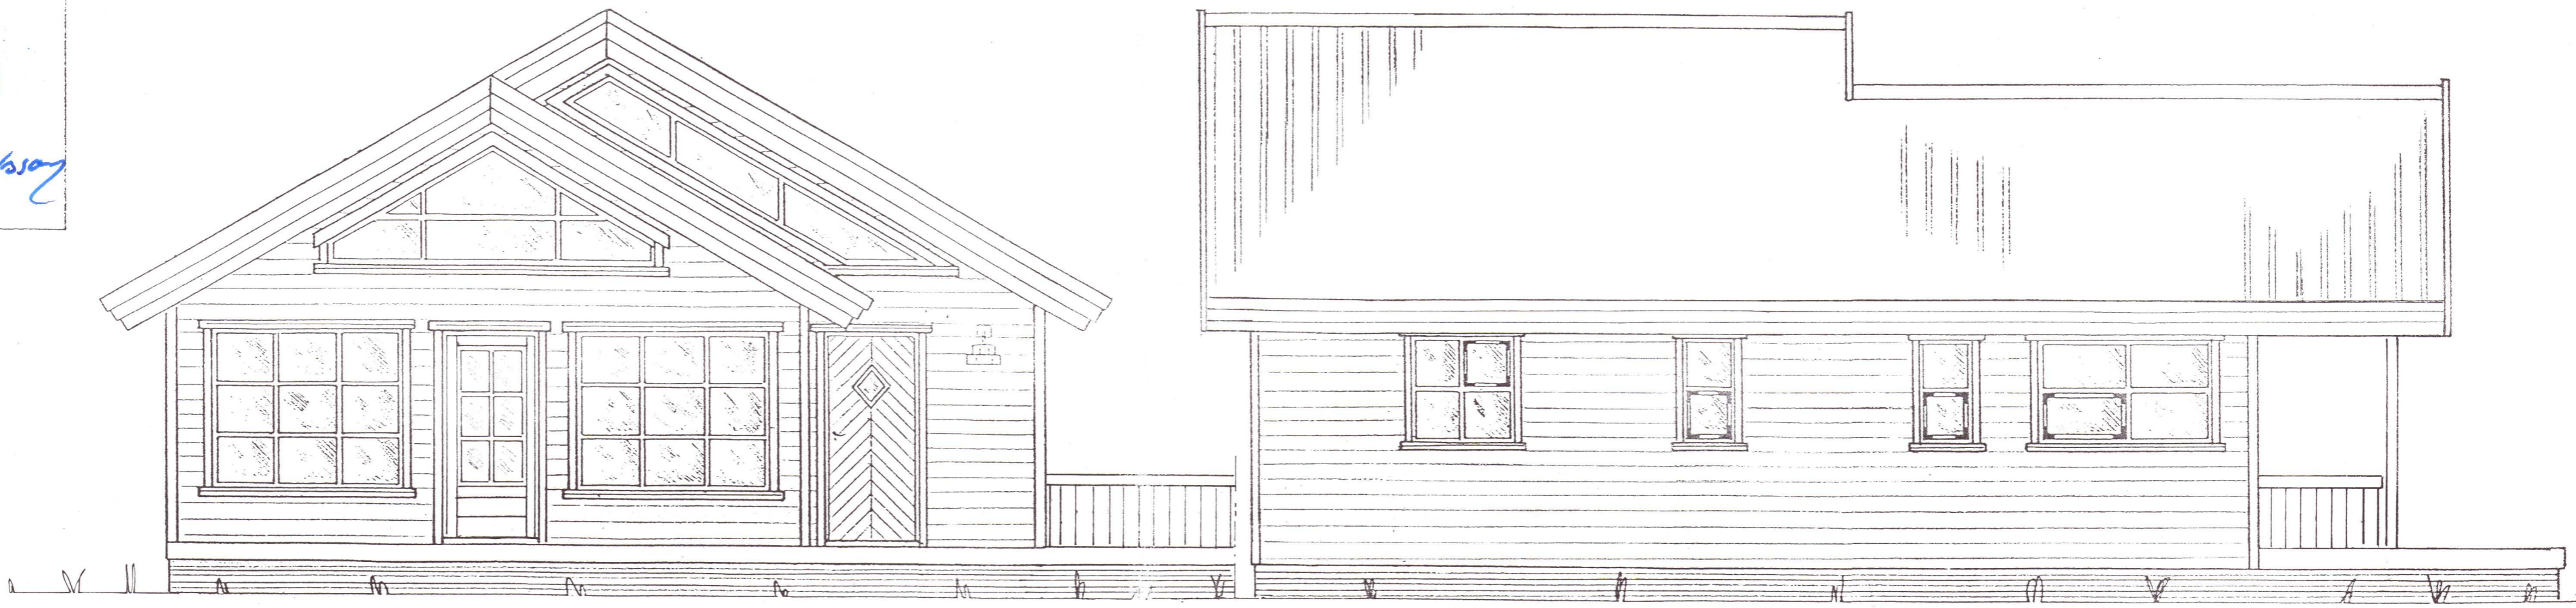

SUMARHÚS NR. 99 74m²

Mkv. 1:50	Sumarhús í landi EFRIREYKJA Biskupstungnahreppi, Árnessýslu Lód 'A' við Brúará. Eigandi Markús Jóhannsson, Kt. 250251 6889 - Lækjarbergi 44 220 Hafnarfirdi	TEIKNIVANGUR
Dags. April'01		<i>Kristinn Magnússon</i> 201032-4829
Nr. 99-S1		ÚTLIT

3334-146