



Norð-vestur hlið

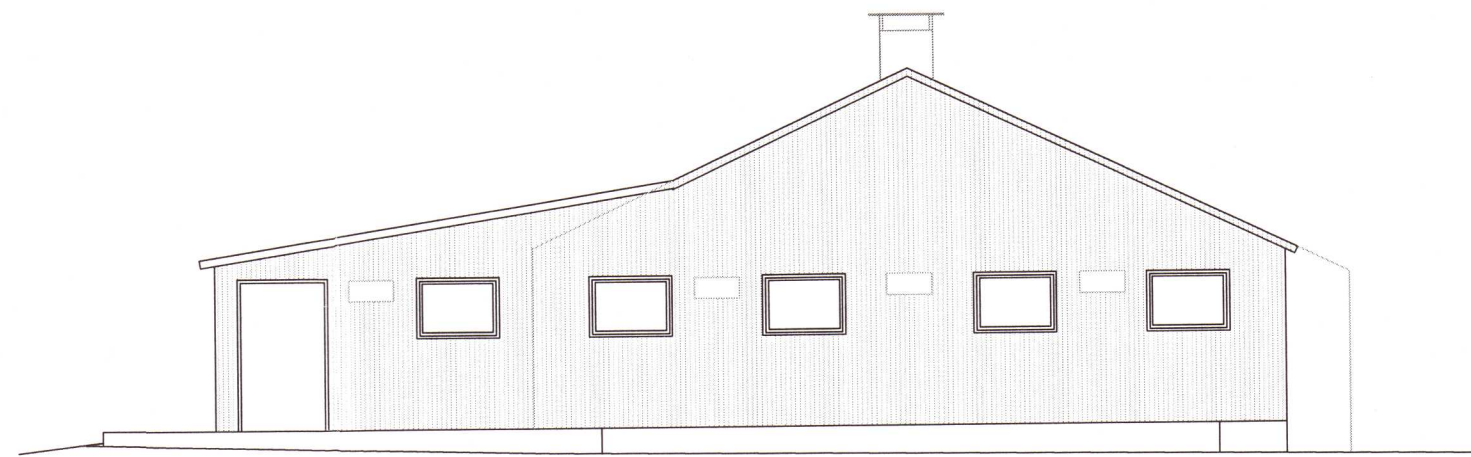

Suð-vestur gafi

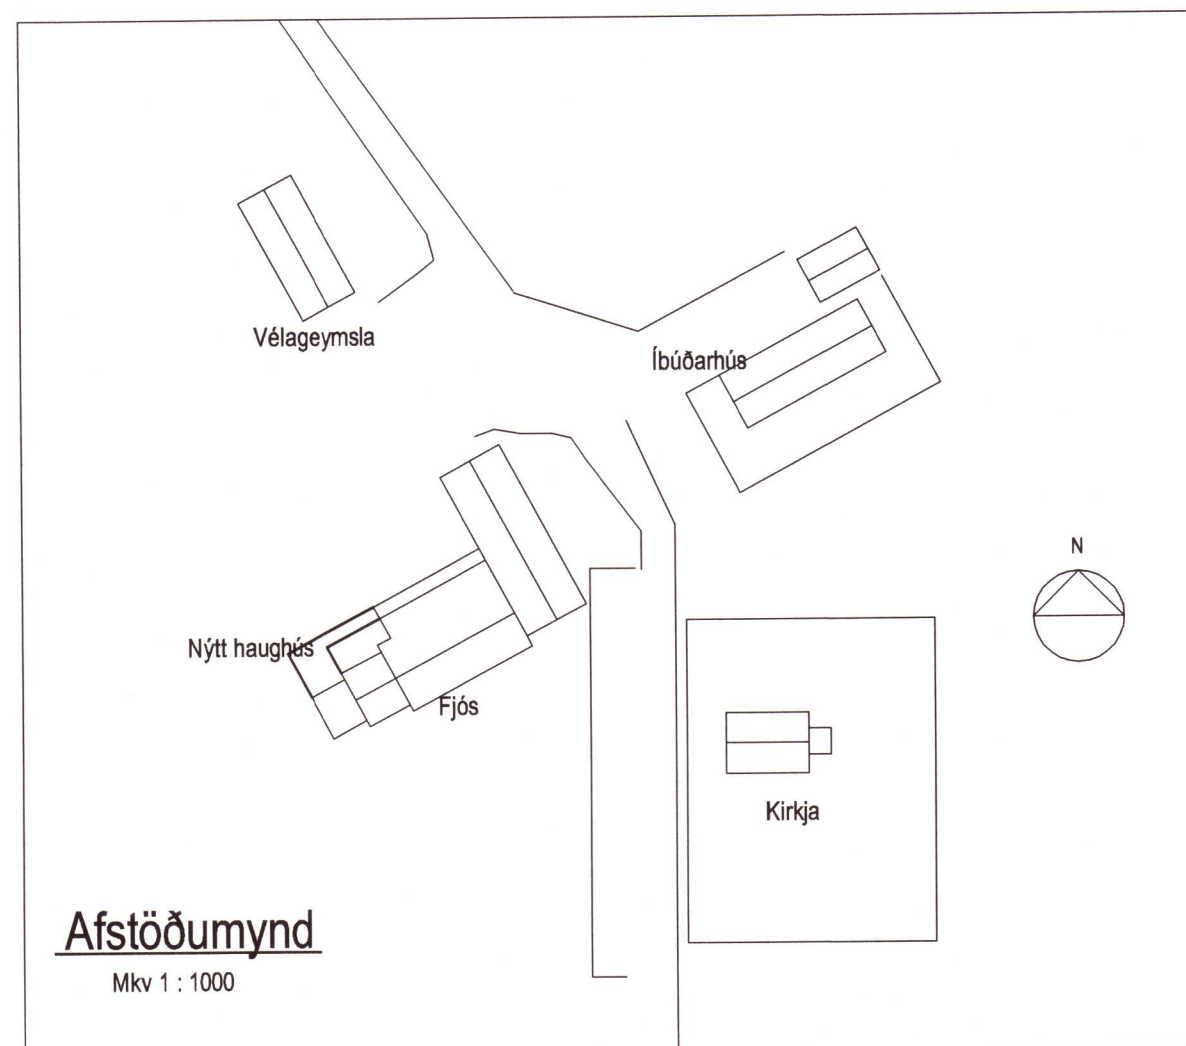

Afstöðumynd
 Mkv 1 : 1000

3334-0015

BR.		
VERK Gaulverjabær - 165480 - Flóahreppi Árnassýslu		
Aðalteikningar haughúss og viðbyggingar við fjós Útlitsmyndir og afstöðumynd	HANNAÐ: MS KT. <i>Magnús Sænt.</i> 160444-4959	TEIKNAD: MS
KVARDI 1:100 - 1:1000	REYKJAVÍK 05.06.2012	
BYGGINGAÞJÓNUSTA BÆNDASAMTAKA ÍSLANDS BÆNDAHÖLLINNI, HAGATORGI, REYKJAVÍK sími: 5630300	VERK NR. 1062-10	TEIKN. NR. BR. A 1 -