


Afstöðumynd mkv. 1:500

- 1 Brunnur \varnothing 600 -120
- 2 Regn og pottvatn PVC \varnothing 100 10‰ -125
- 3 Skolp PVC \varnothing 150 15‰
- 4 Siturlögn
- 5 3ja hólfa 2000l. rotþró samkv. heilbrigðisreglugerð

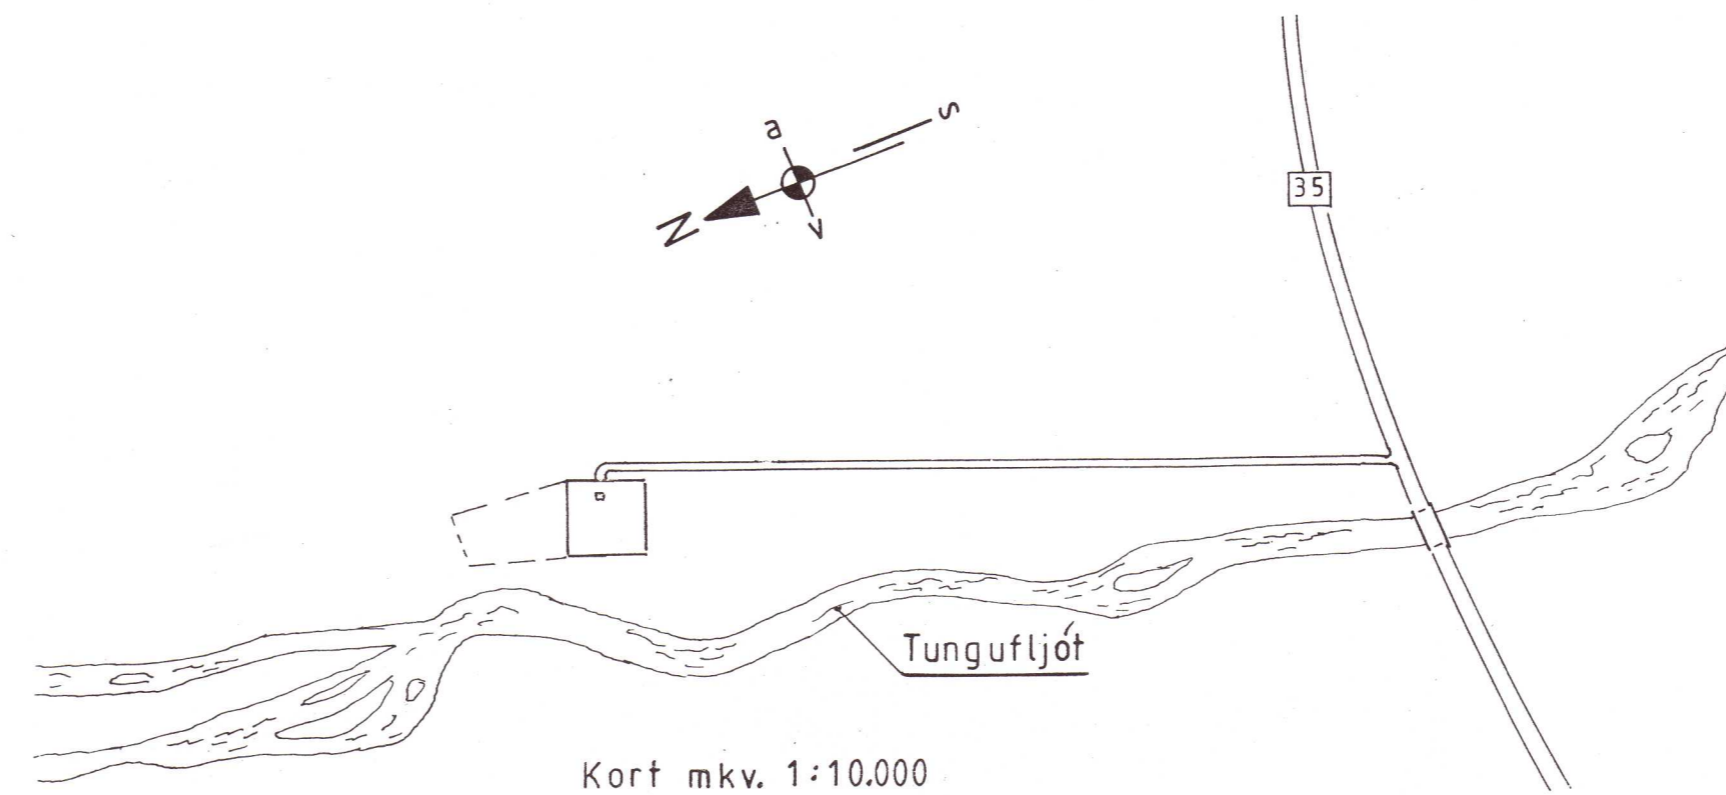

Kort mkv. 1:10.000

Mkv.: 1:500, 1:10.000	Sumarhús í landi 'Brúar' Bláskógarbyggð, Árnæssýslu.	TEIKNIVANGUR
Dags: nóv. '03	Nr. á lóð 180627 stærð 1,0 ha.	270733-2559
Nr. 160-3	Eigaandi: Sveinbjörg Haraldsdóttir kt.071058-3289	201032-4829
	Afstöðumynd	<i>Kristinn Þorjónsson</i>

3334-4