
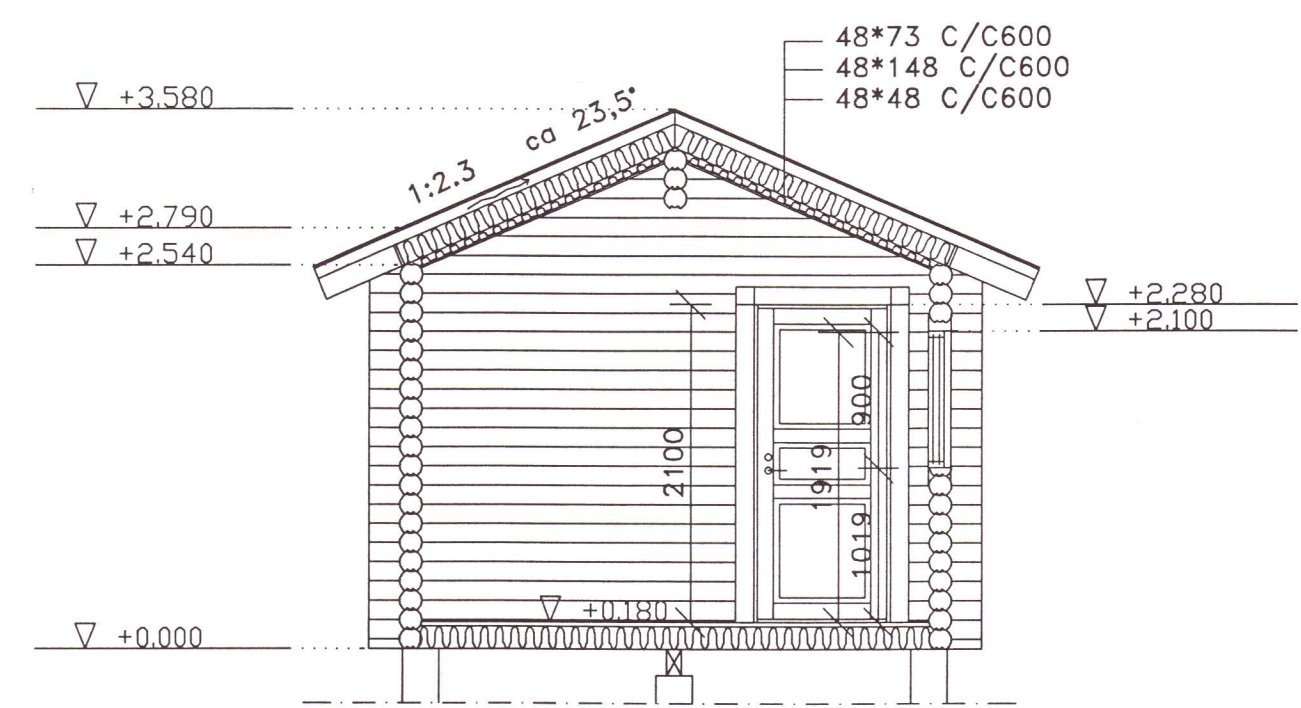


Samp. 9/8 2000
 BYGGINGARFULLTRÚ
 GRÍMSNES OG GRÁFNINGSBÆPPUR
Hilmar Sölvason

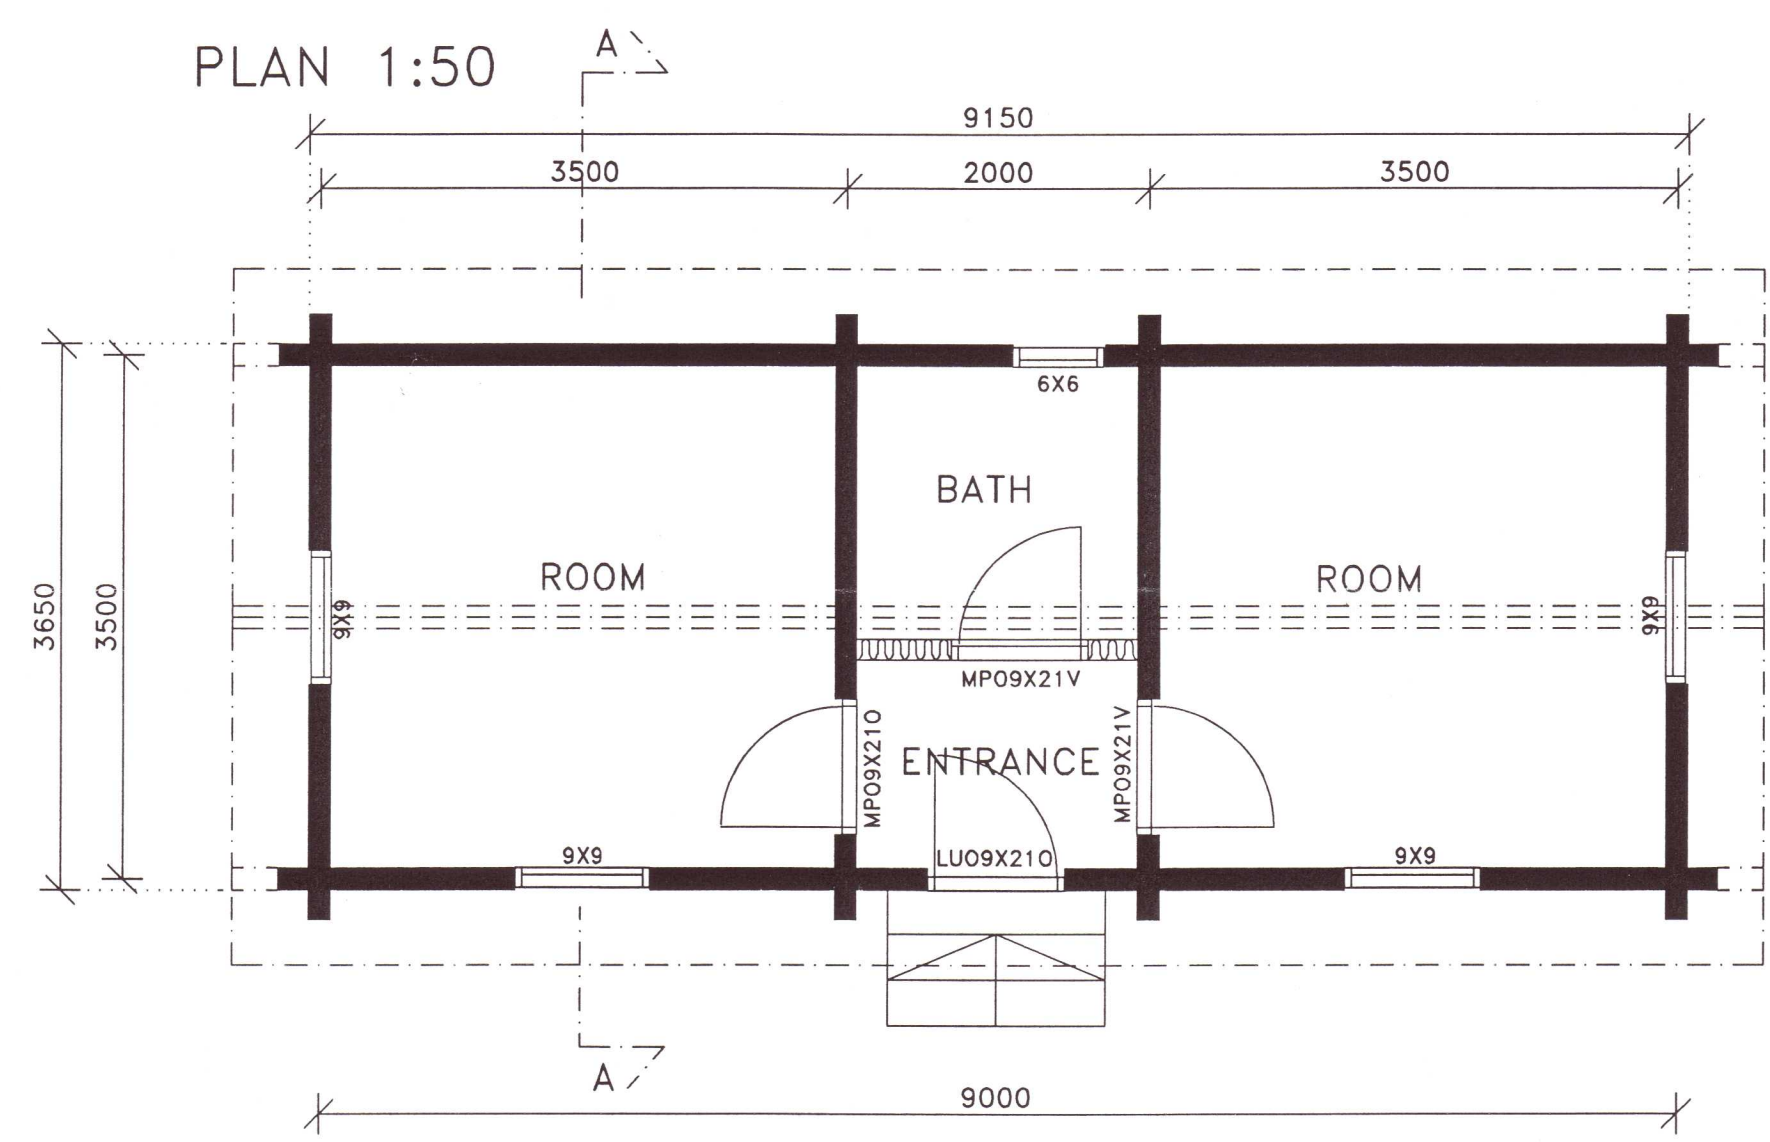

CROSS SECTION A-A 1:50

SUMARHUS - HVÍTÁRBRAUT 21 - VADNESLANDI - GRÍMSNESI blað 3 af 4

City part / Village	Quarter	Building site	For official notes	
Building step		Sort of the drawing		
NEW CONSTRUCTION		MASTER PLAN		
Subject and address		Contents of the drawing	Scales	
LOG HOUSE		PLAN	1:50	
HILMAR SÖLVASON		CROSS SECTION A-A	1:50	
ICELAND				
VUOKATTI VUOKATTIN HUVILAVEISTÄMÖ OY Kiulutie 2, 88610 Vuokatti Tel. +358-8-6333 90, Fax +358-8-6333 933		Date	Number of the drawing	
		04.05.2000	1524p	
		Designer	Engineer	
		ARTO KARPPINEN	ARTO KARPPINEN	

3334-44